

307 4742

UBCHEA ARCHIVES
COLLEGE FILES
RG 11

*Yenching
Admin
Maps + campus plans*

8

8

8

4

7

4

2

0001

Rearranged General Plan - Yenching University
August to October 1926


FILMED IN 4 SECTIONS


REARRANGED GENERAL PLAN — YENCHING UNIVERSITY

HENRY KILLAM MURPHY — ARCHITECT — NEW YORK CITY

燕
京
大
學

MADE AT NEW YORK AUG - OCT. 1926
FROM DRAWING MADE AT PEKING
BY H.K.M. MAY 1926
IN CONSULTATION WITH
SOH-TSU KING } COMMITTEE ON LANDSCAPING
H.C. ETTER }

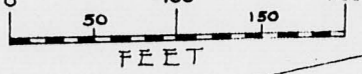SCALE 1" = 80'-0" 

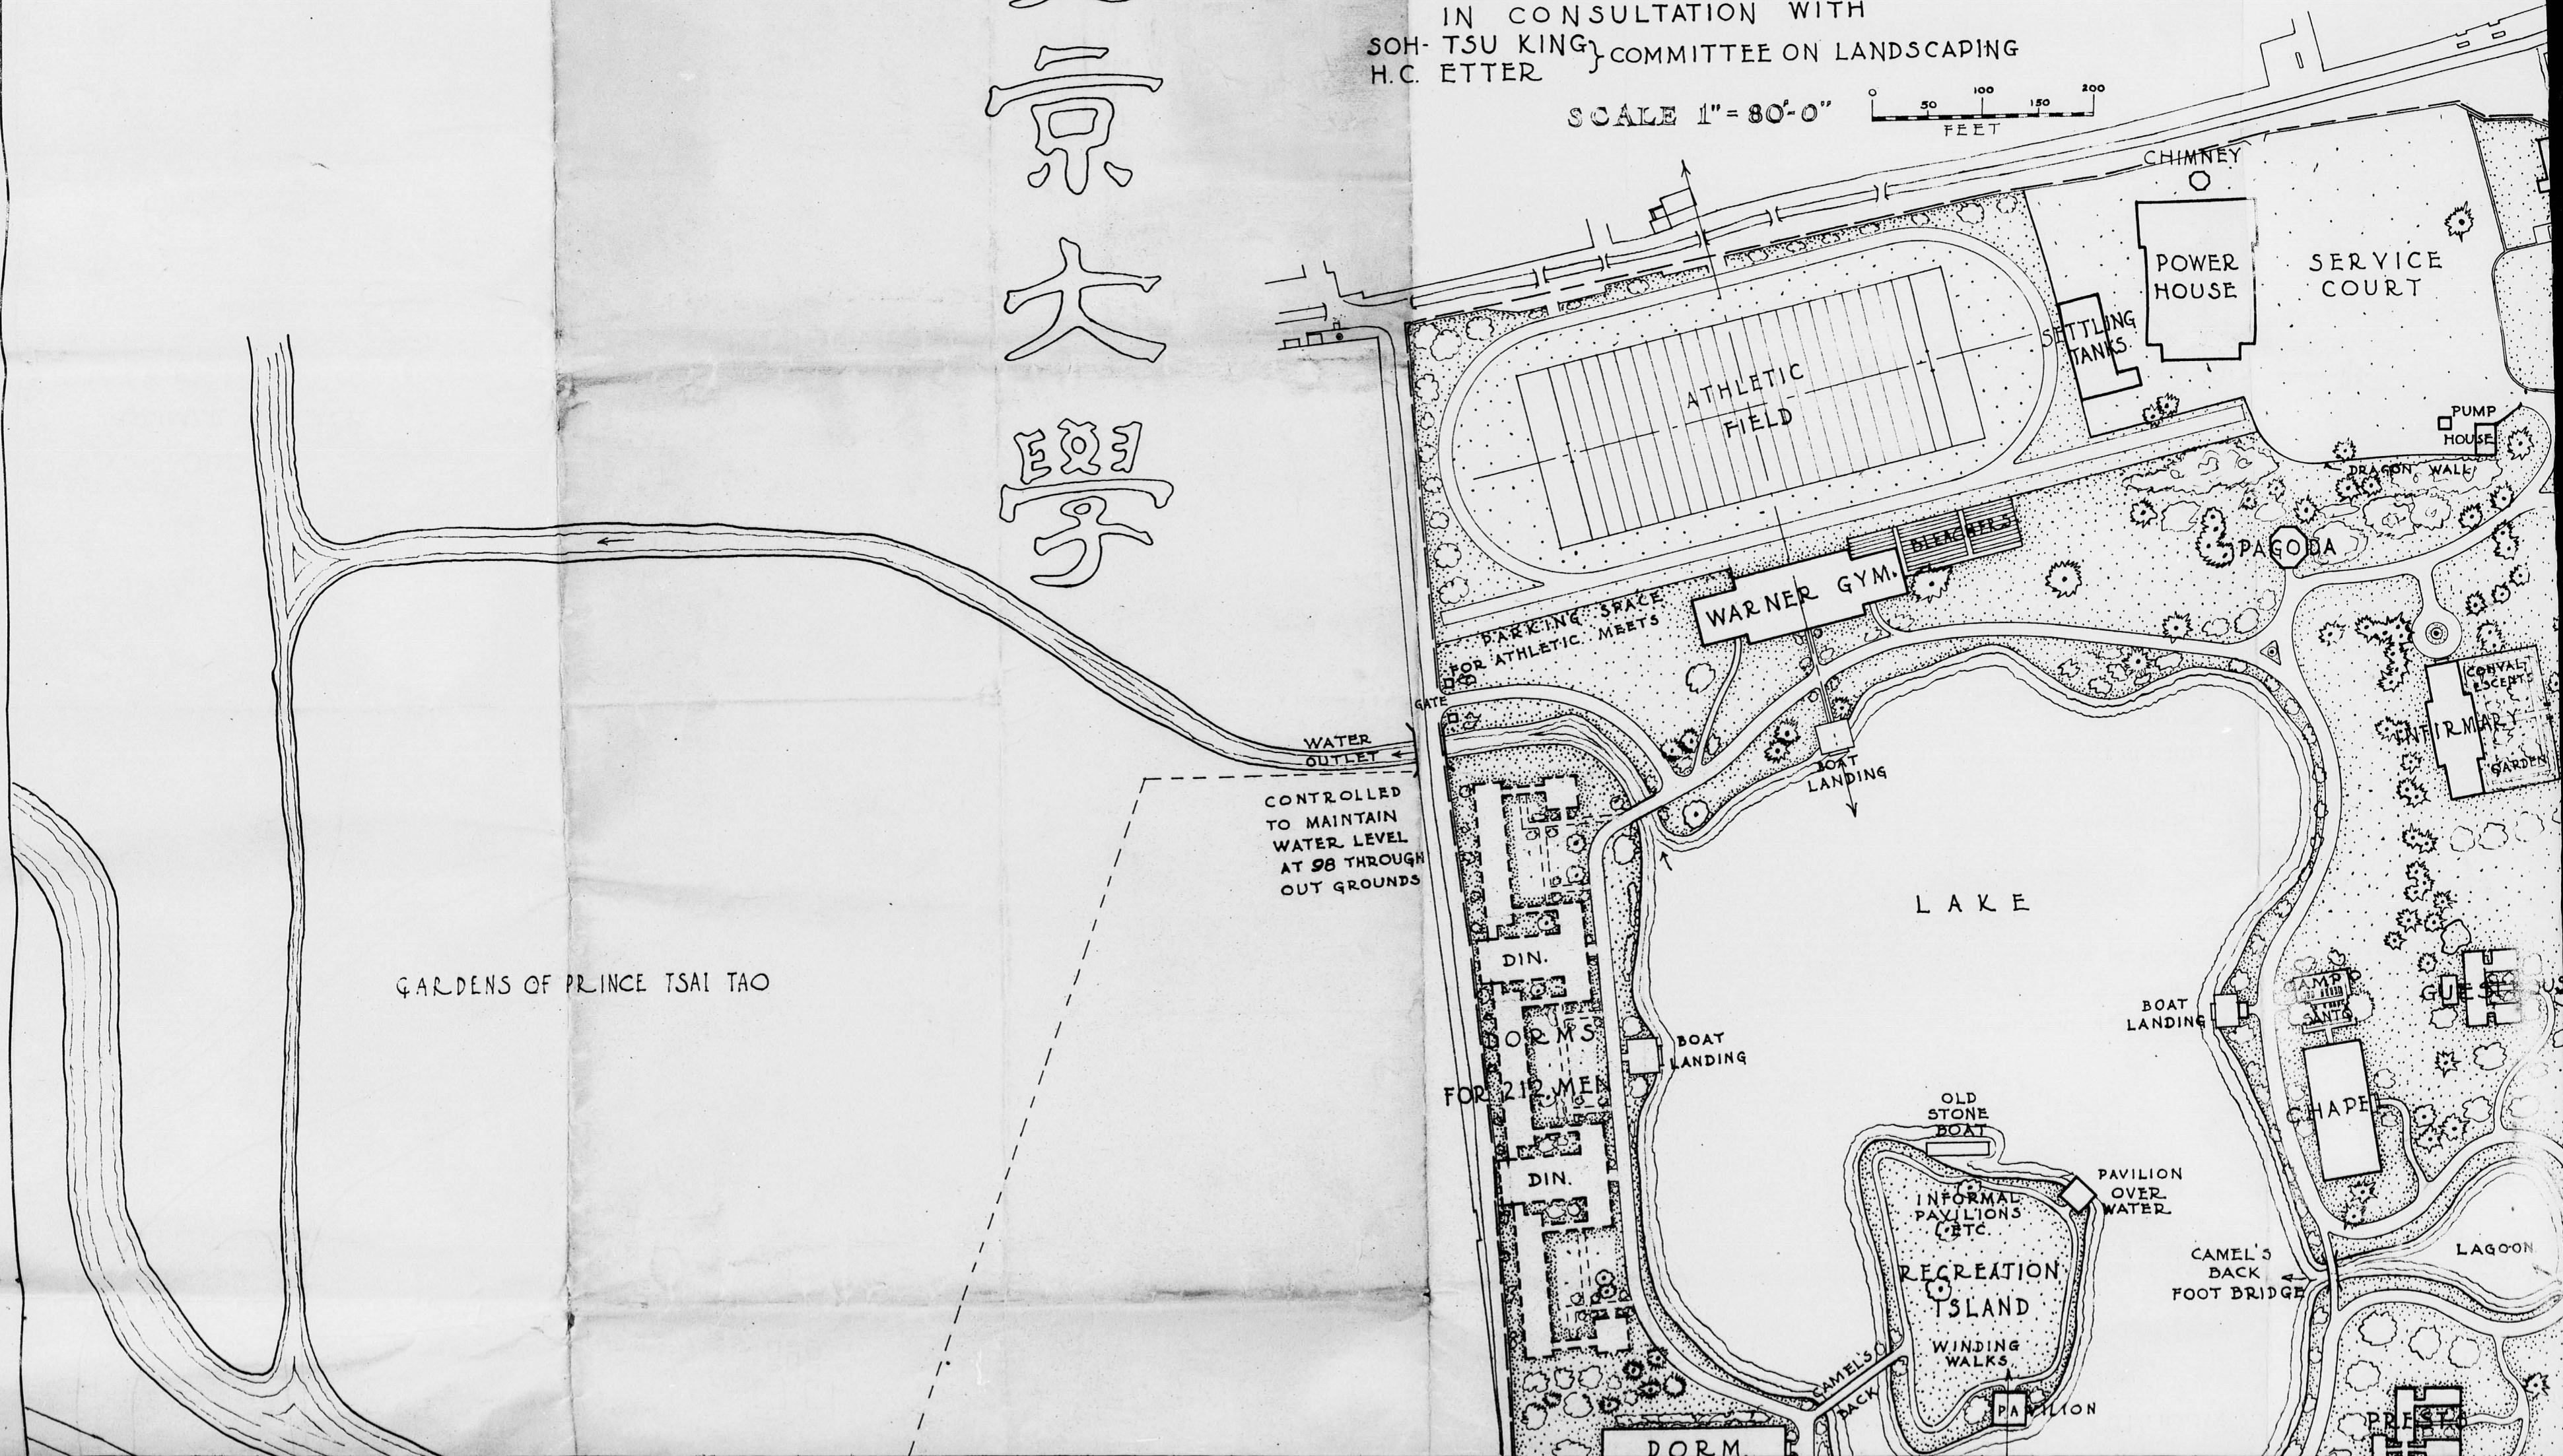

GARDENS OF PRINCE TSAI TAO

CONTROLLED TO MAINTAIN
WATER LEVEL
AT 98 THROUGH
OUT GROUNDS

DIN.
DORMS
FOR 212 MEN
DIN.

ATHLETIC
FIELD

WARNER GYM.

POWER
HOUSE

SERVICE
COURT

PAGODA

CHAPEL

LAKE

RECREATION
ISLAND

CAMEL'S
BACK
FOOT BRIDGE



LAGOON

DORM














PREFECT

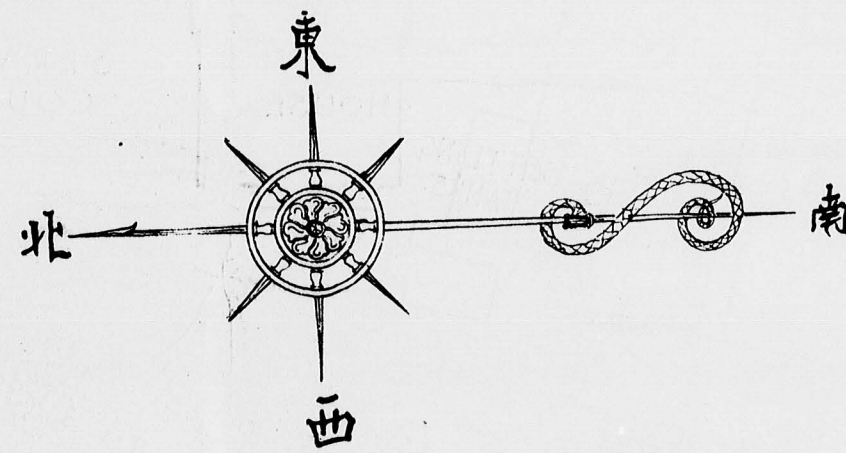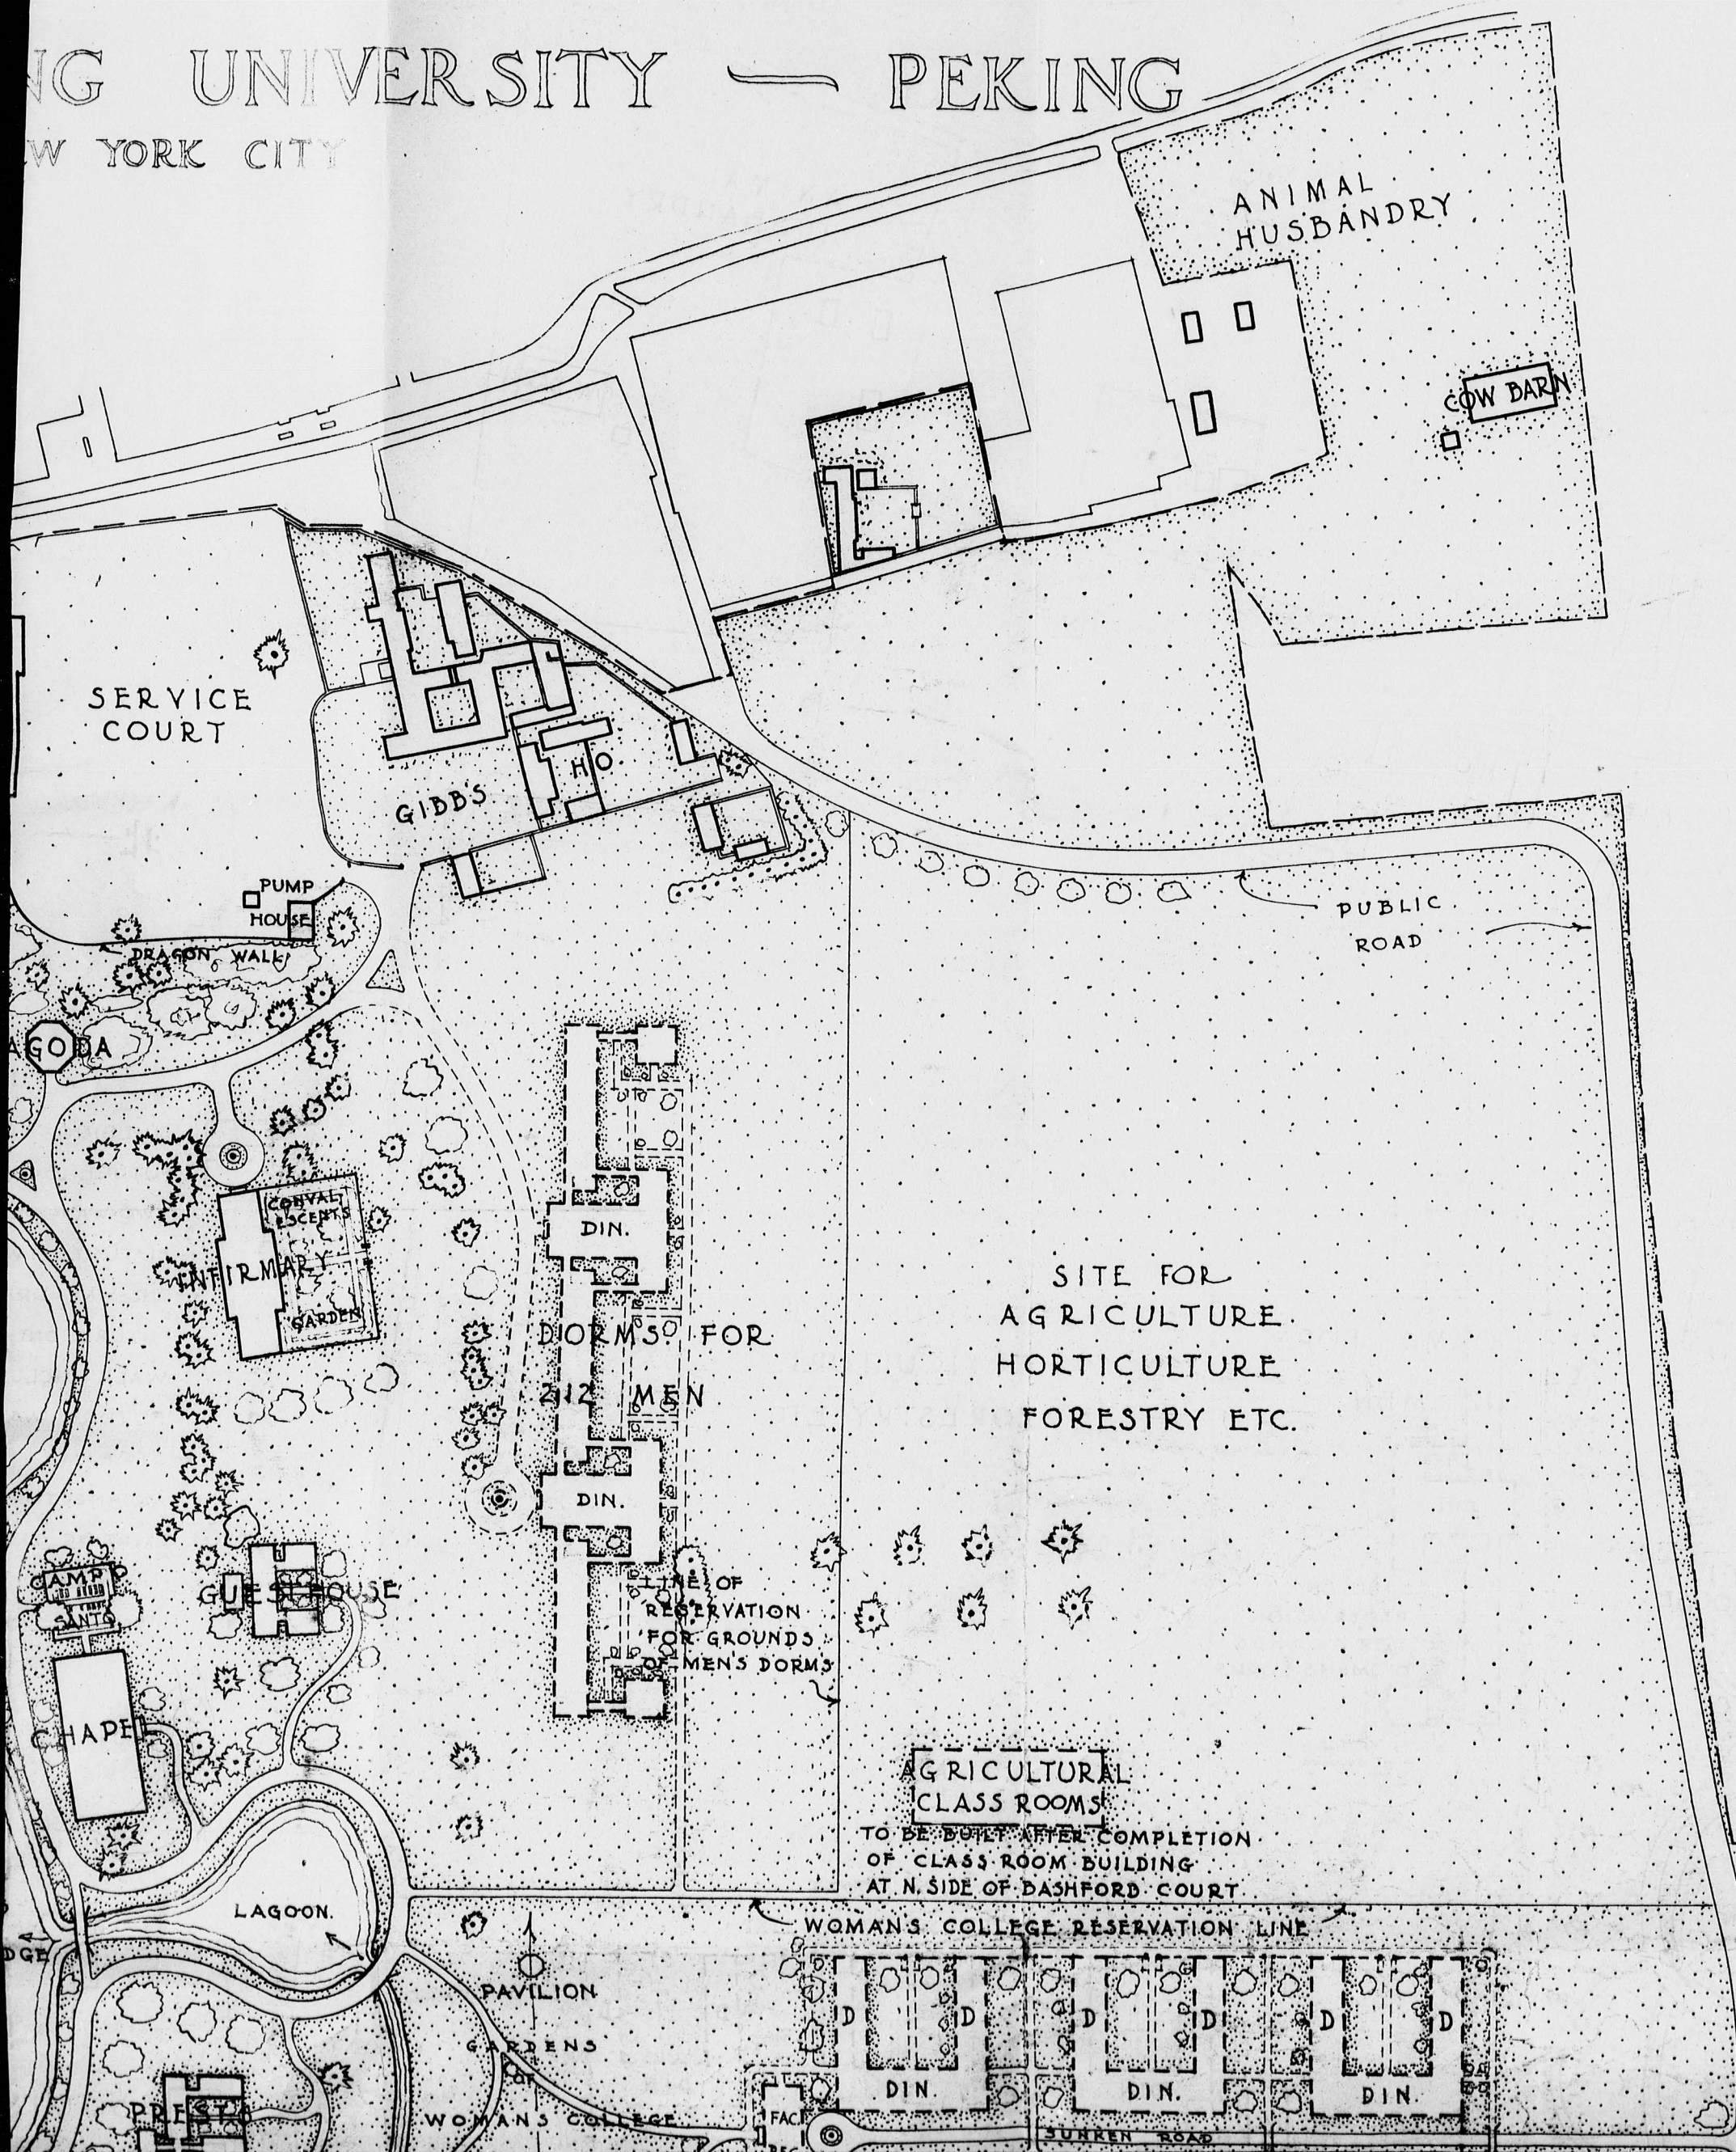UNIVERSITY — PEKING

NEW YORK CITY

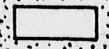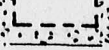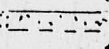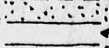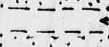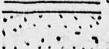

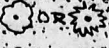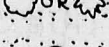INDICATIONS

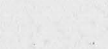-  BUILDING ALREADY COMPLETED OR UNDER CONSTRUCTION.
-  FUTURE BUILDING.
-  TWO-WAY DRIVE INCLUDED IN FIRST STAGE.
-  FUTURE TWO-WAY DRIVE.
-  ONE-WAY DRIVE INCLUDED IN FIRST STAGE.
-  FUTURE ONE-WAY DRIVE.
-  WALK INCLUDED IN FIRST STAGE.
-  FUTURE WALK.
-  STREAM.
-  ARCHITECTURAL AXIS.
-  EXISTING TREES AS SHOWN ON SURVEY.
-  NEW TREES TO BE ADDED.
-  MEMORIAL OR ANCIENT CHINESE SCULPTURE.

OLD
SUMMER PALACE

HIGHWAY TO TSING HUA COLLEGE →


GARDENS OF EX-PRES. HSU


PROPERTY LINE →

← HIGHWAY TO SUMMER PALACE

MAIN
ENTRANCE

OCTOBER 25 1926

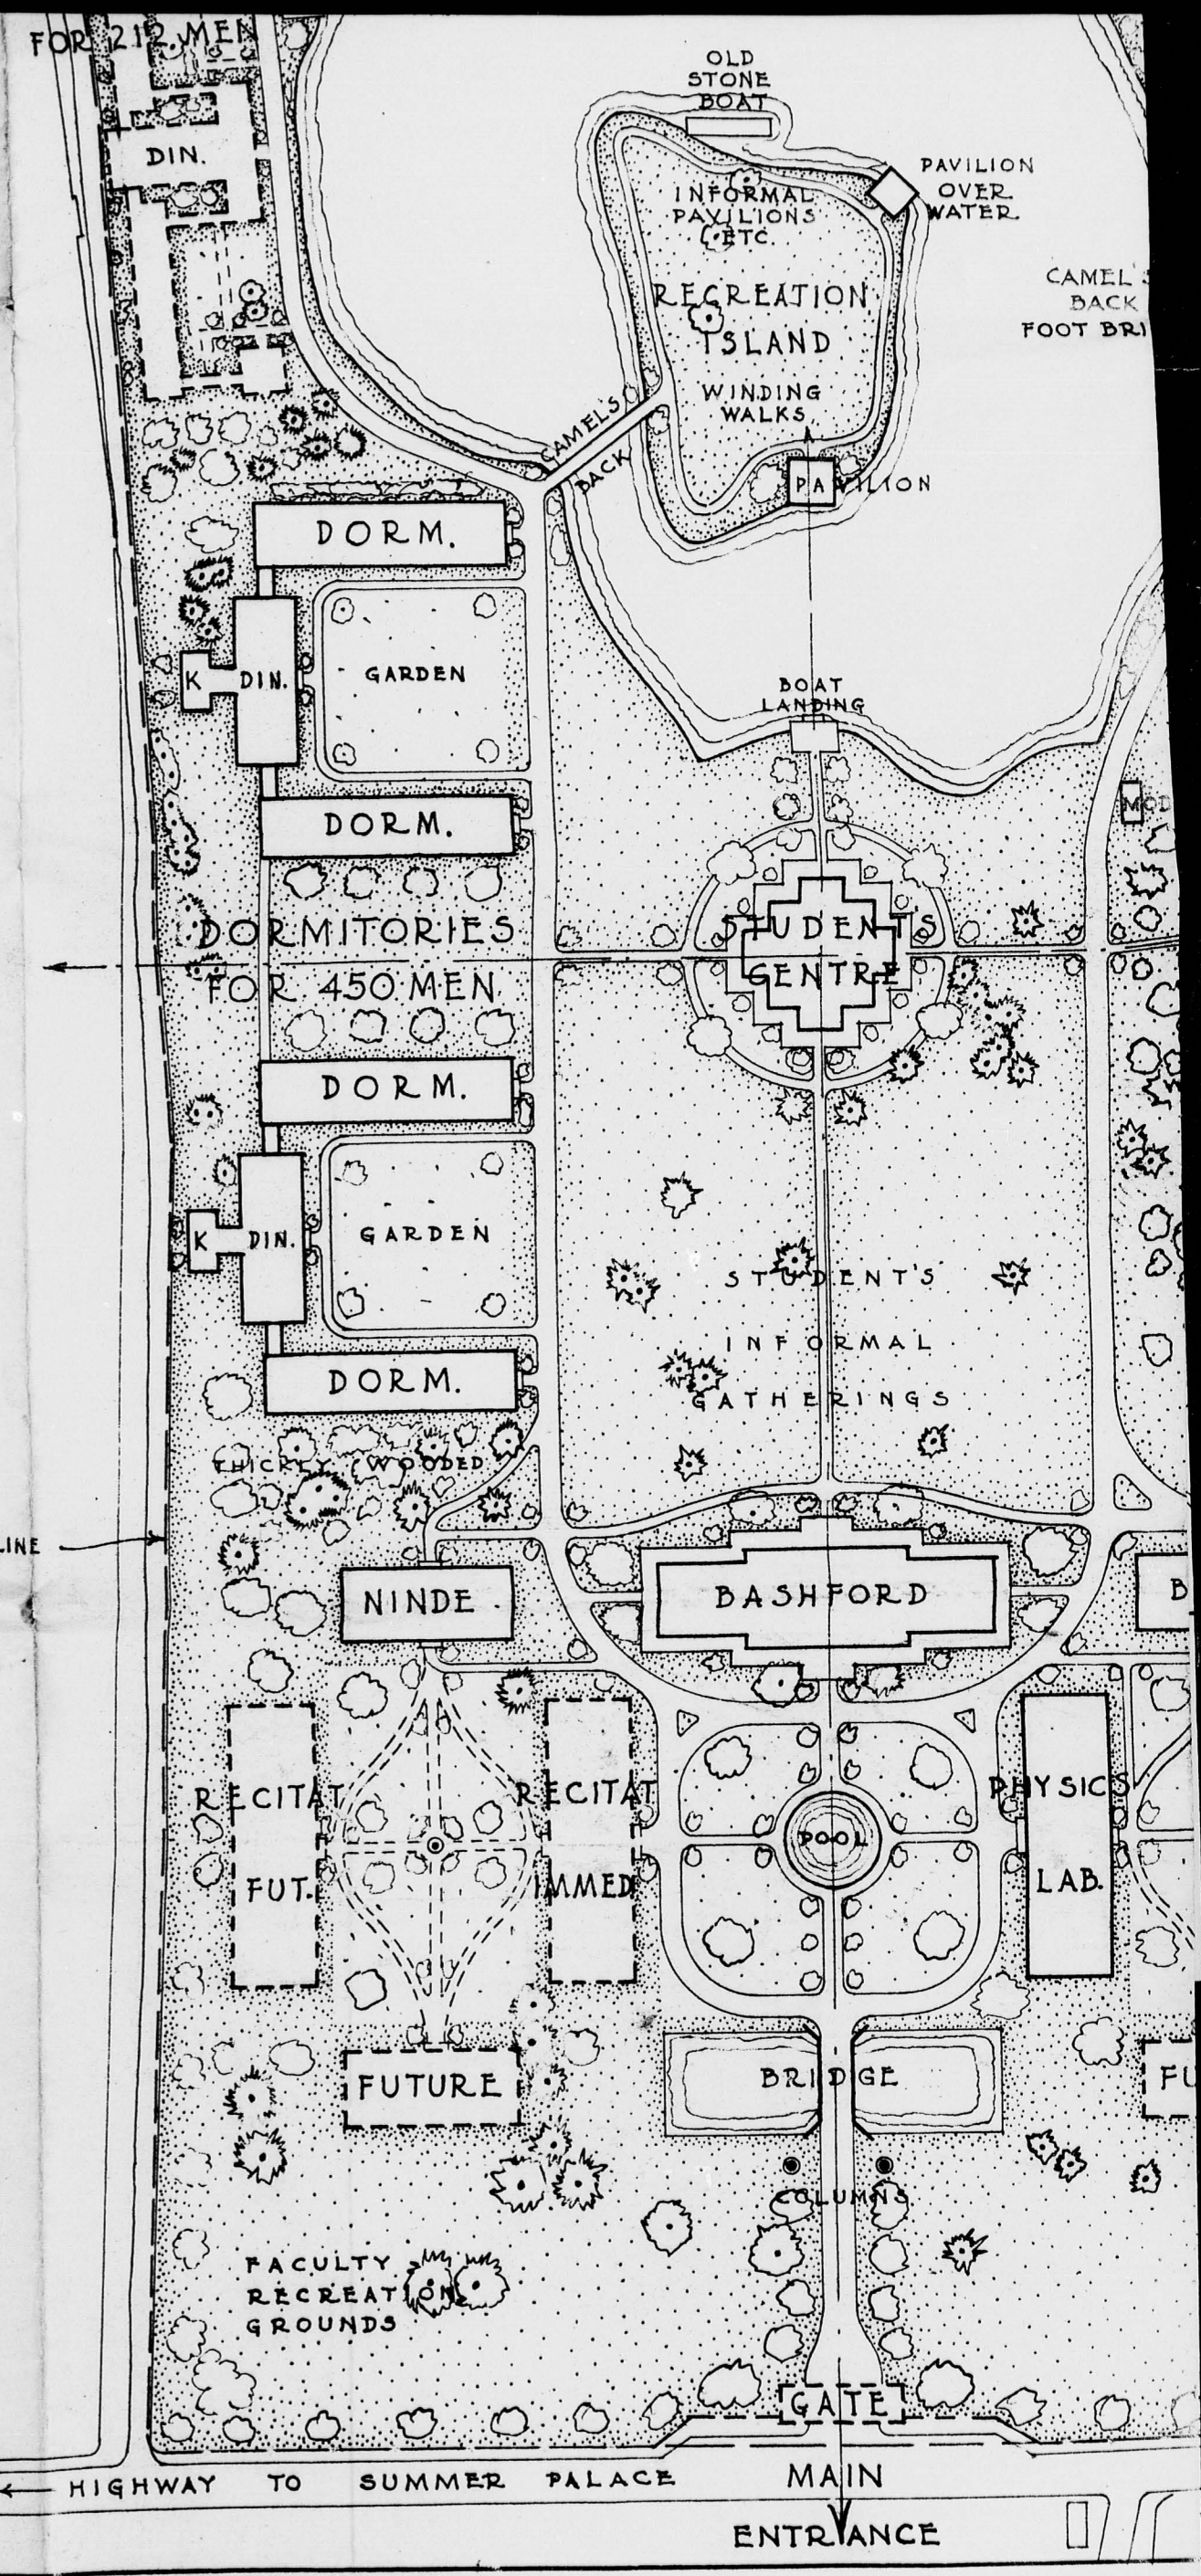

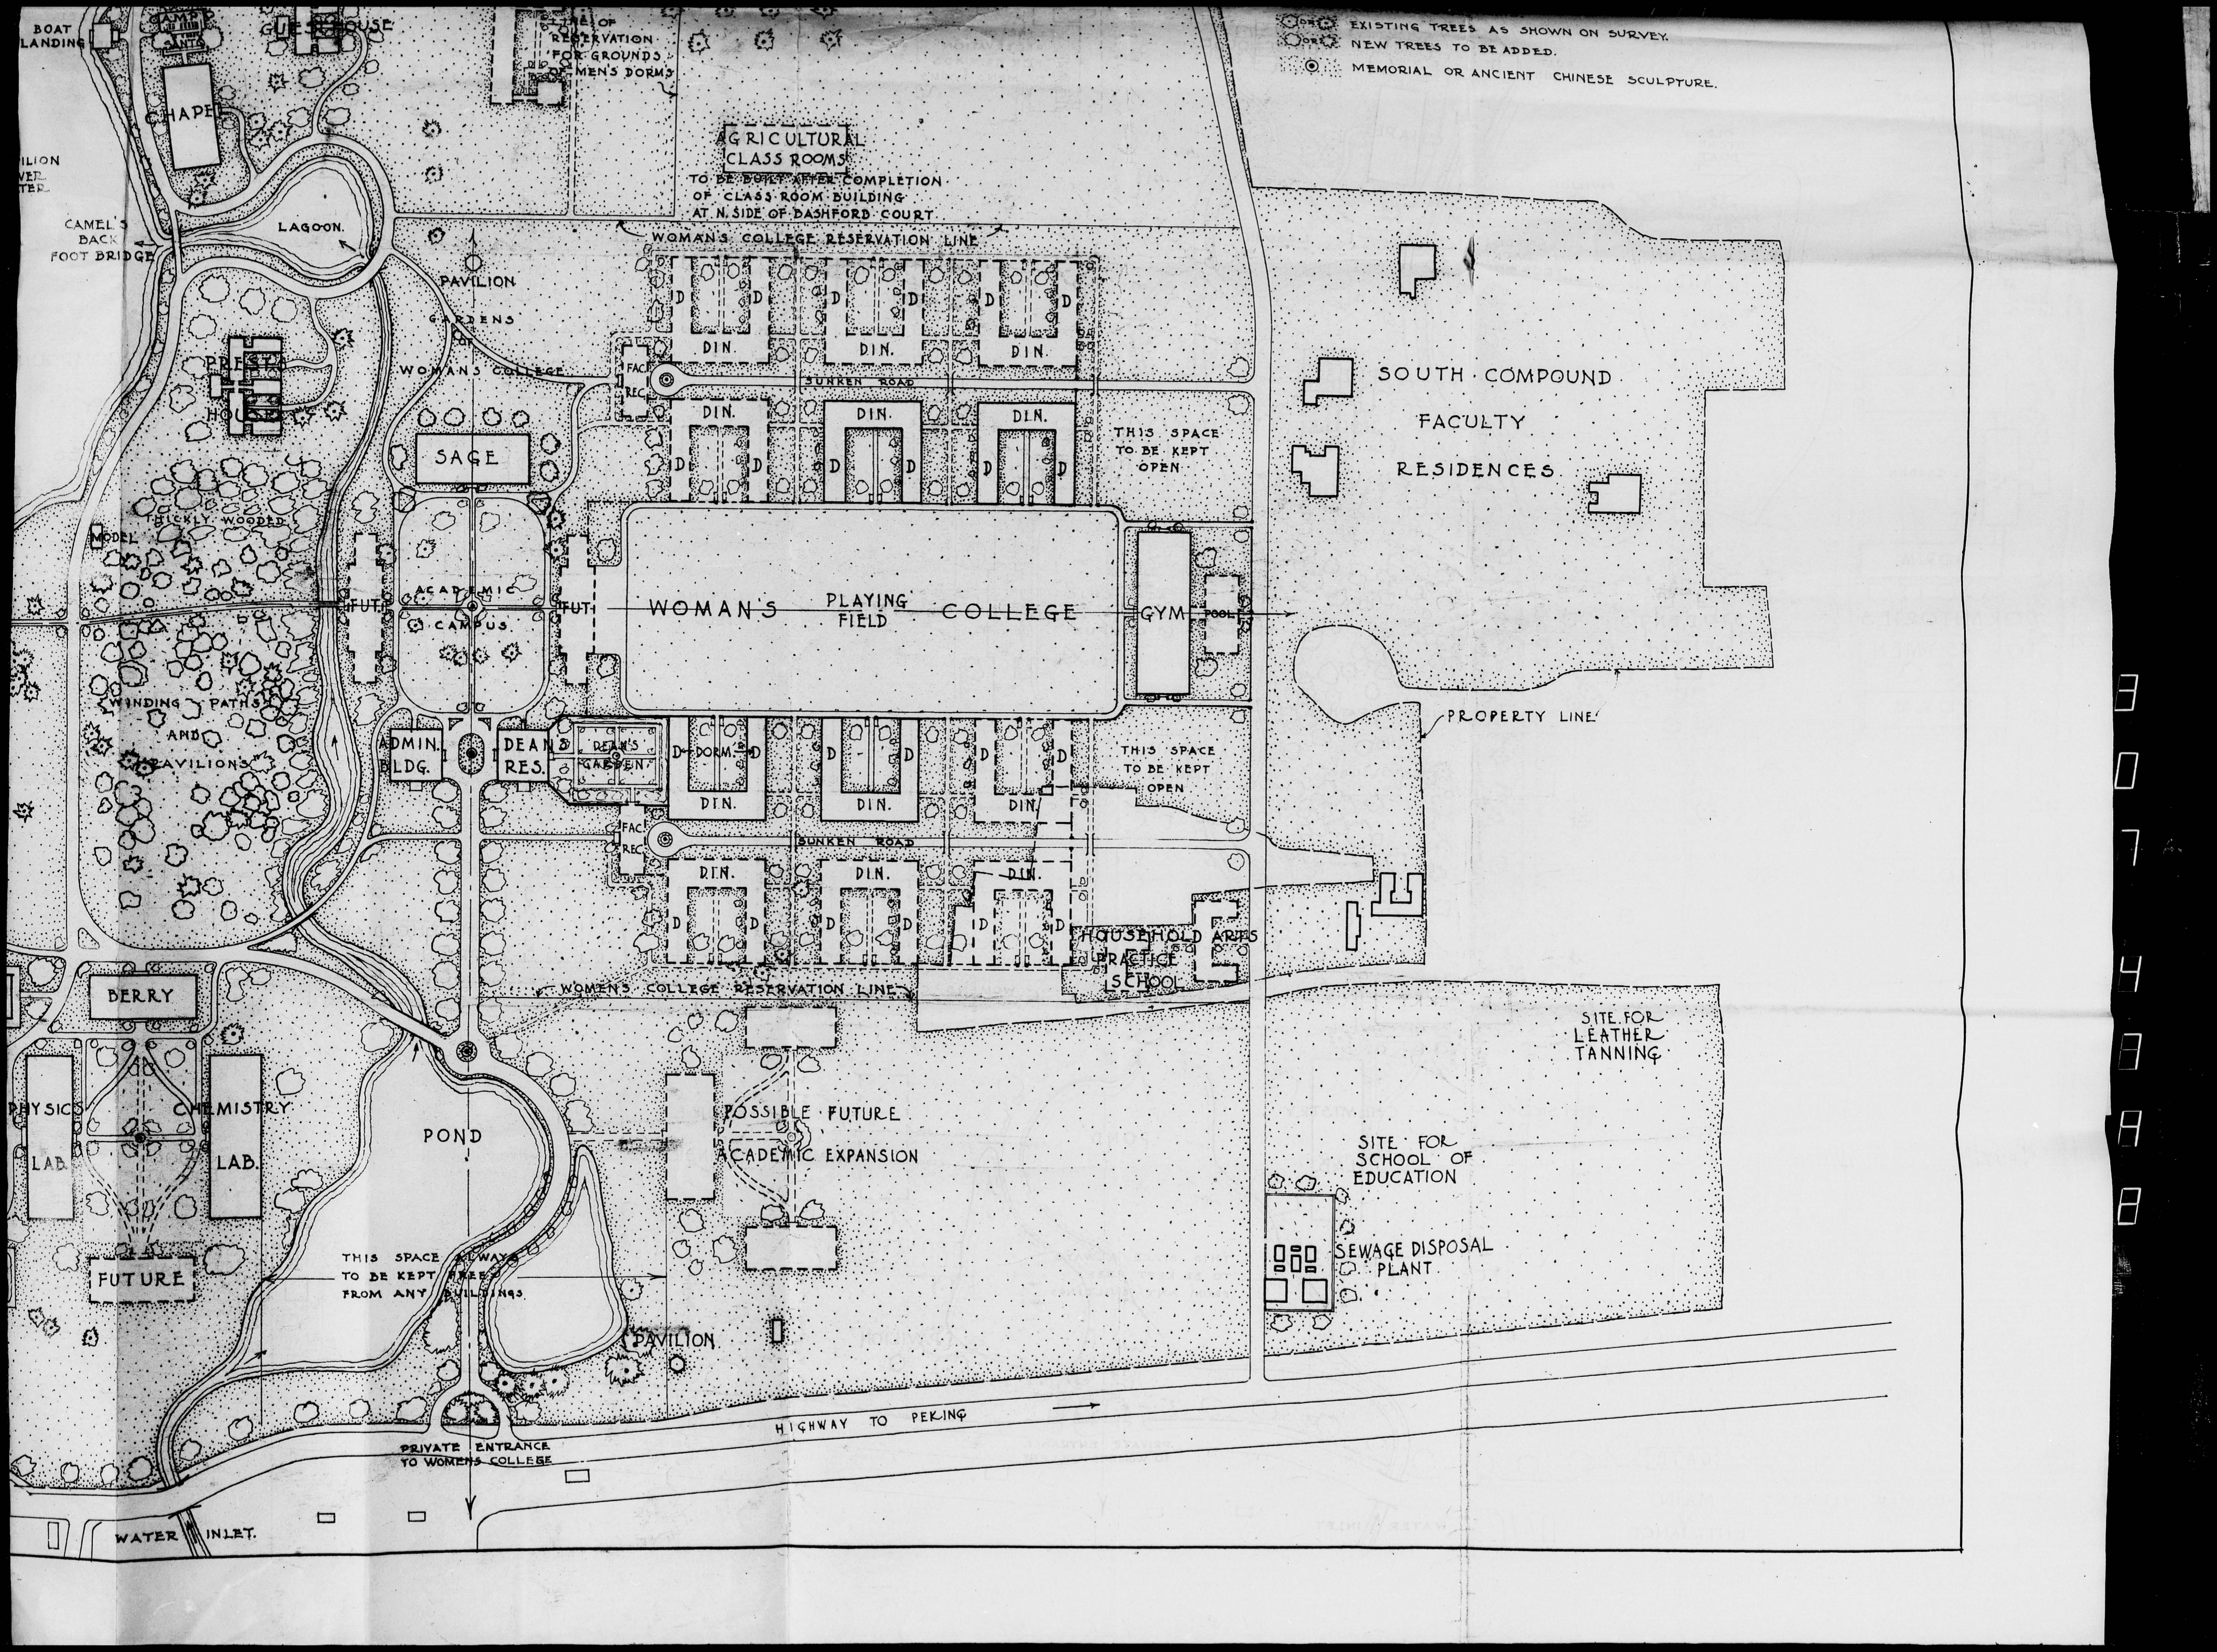

○ EXISTING TREES AS SHOWN ON SURVEY.
 ○ NEW TREES TO BE ADDED.
 ○ MEMORIAL OR ANCIENT CHINESE SCULPTURE.

AGRICULTURAL
 CLASS ROOMS
 TO BE BUILT AFTER COMPLETION
 OF CLASS-ROOM BUILDING
 AT N. SIDE OF DASHFORD COURT.

WOMAN'S COLLEGE RESERVATION LINE

DIN. DIN. DIN.
 DIN. DIN. DIN.

THIS SPACE
TO BE KEPT
OPEN

WOMAN'S PLAYING FIELD COLLEGE

GYM POOL

SOUTH COMPOUND
 FACULTY
 RESIDENCES

PROPERTY LINE

THIS SPACE
TO BE KEPT
OPEN

DORM. DORM. DORM.
 DIN. DIN. DIN.

HOUSEHOLD ARTS
 PRACTICE
 SCHOOL

WOMEN'S COLLEGE RESERVATION LINE

SITE FOR
LEATHER
TANNING

SITE FOR
SCHOOL OF
EDUCATION

SEWAGE DISPOSAL
PLANT

POSSIBLE FUTURE
ACADEMIC EXPANSION

HIGHWAY TO PEKING

THIS SPACE
TO BE KEPT
FREE
FROM ANY
BUILDINGS

PRIVATE ENTRANCE
TO WOMEN'S COLLEGE

WATER INLET

• PEKIN UNIVERSITY • PEKIN • CHINA •

• GENERAL BLOCK PLAN •

• SCALE 1" = 160 FEET •

Proposed steamheating on the "Vacuum" system and electric lighting arrangement, according to estimate from: ASHWELL & NESBIT, LTD LONDON & LEISTER ENGLAND

DR. N5093.

• KEY •

- MENS COLLEGE -

- 1 Unassigned
- 2 " "
- 3 " "
- 4 " "
- 5 Recitation Building
- 6 Chemistry & Geology
- 7 Unassigned
- 9 School of Religion
- 10 Library
- 11 Administration
- 12 Memorial Chapel
- 13 Dormitory (96 men)
- 14 Refectory (276 seats)
- 15 Future Dormitory Groups
- 16 Gymnas
- 17 Field House
- 18 Infirmary

- WOMENS COLLEGE -

- 19 Administration
- 20 Faculty Club House
- 21 Gymnasium & Social House
- 22 Recitation Building (Sage Memorial)
- 23 Unassigned
- 24 Dormitory & Refectory Group (56 Students)
- 25 Unassigned

■ Indicates present Buildings

□ " near future "


▨ " distant " "

--- " steam piping "

--- " condense piping "

• Electric Light Standards

All electric cables in same subway as Steam and Condens piping.

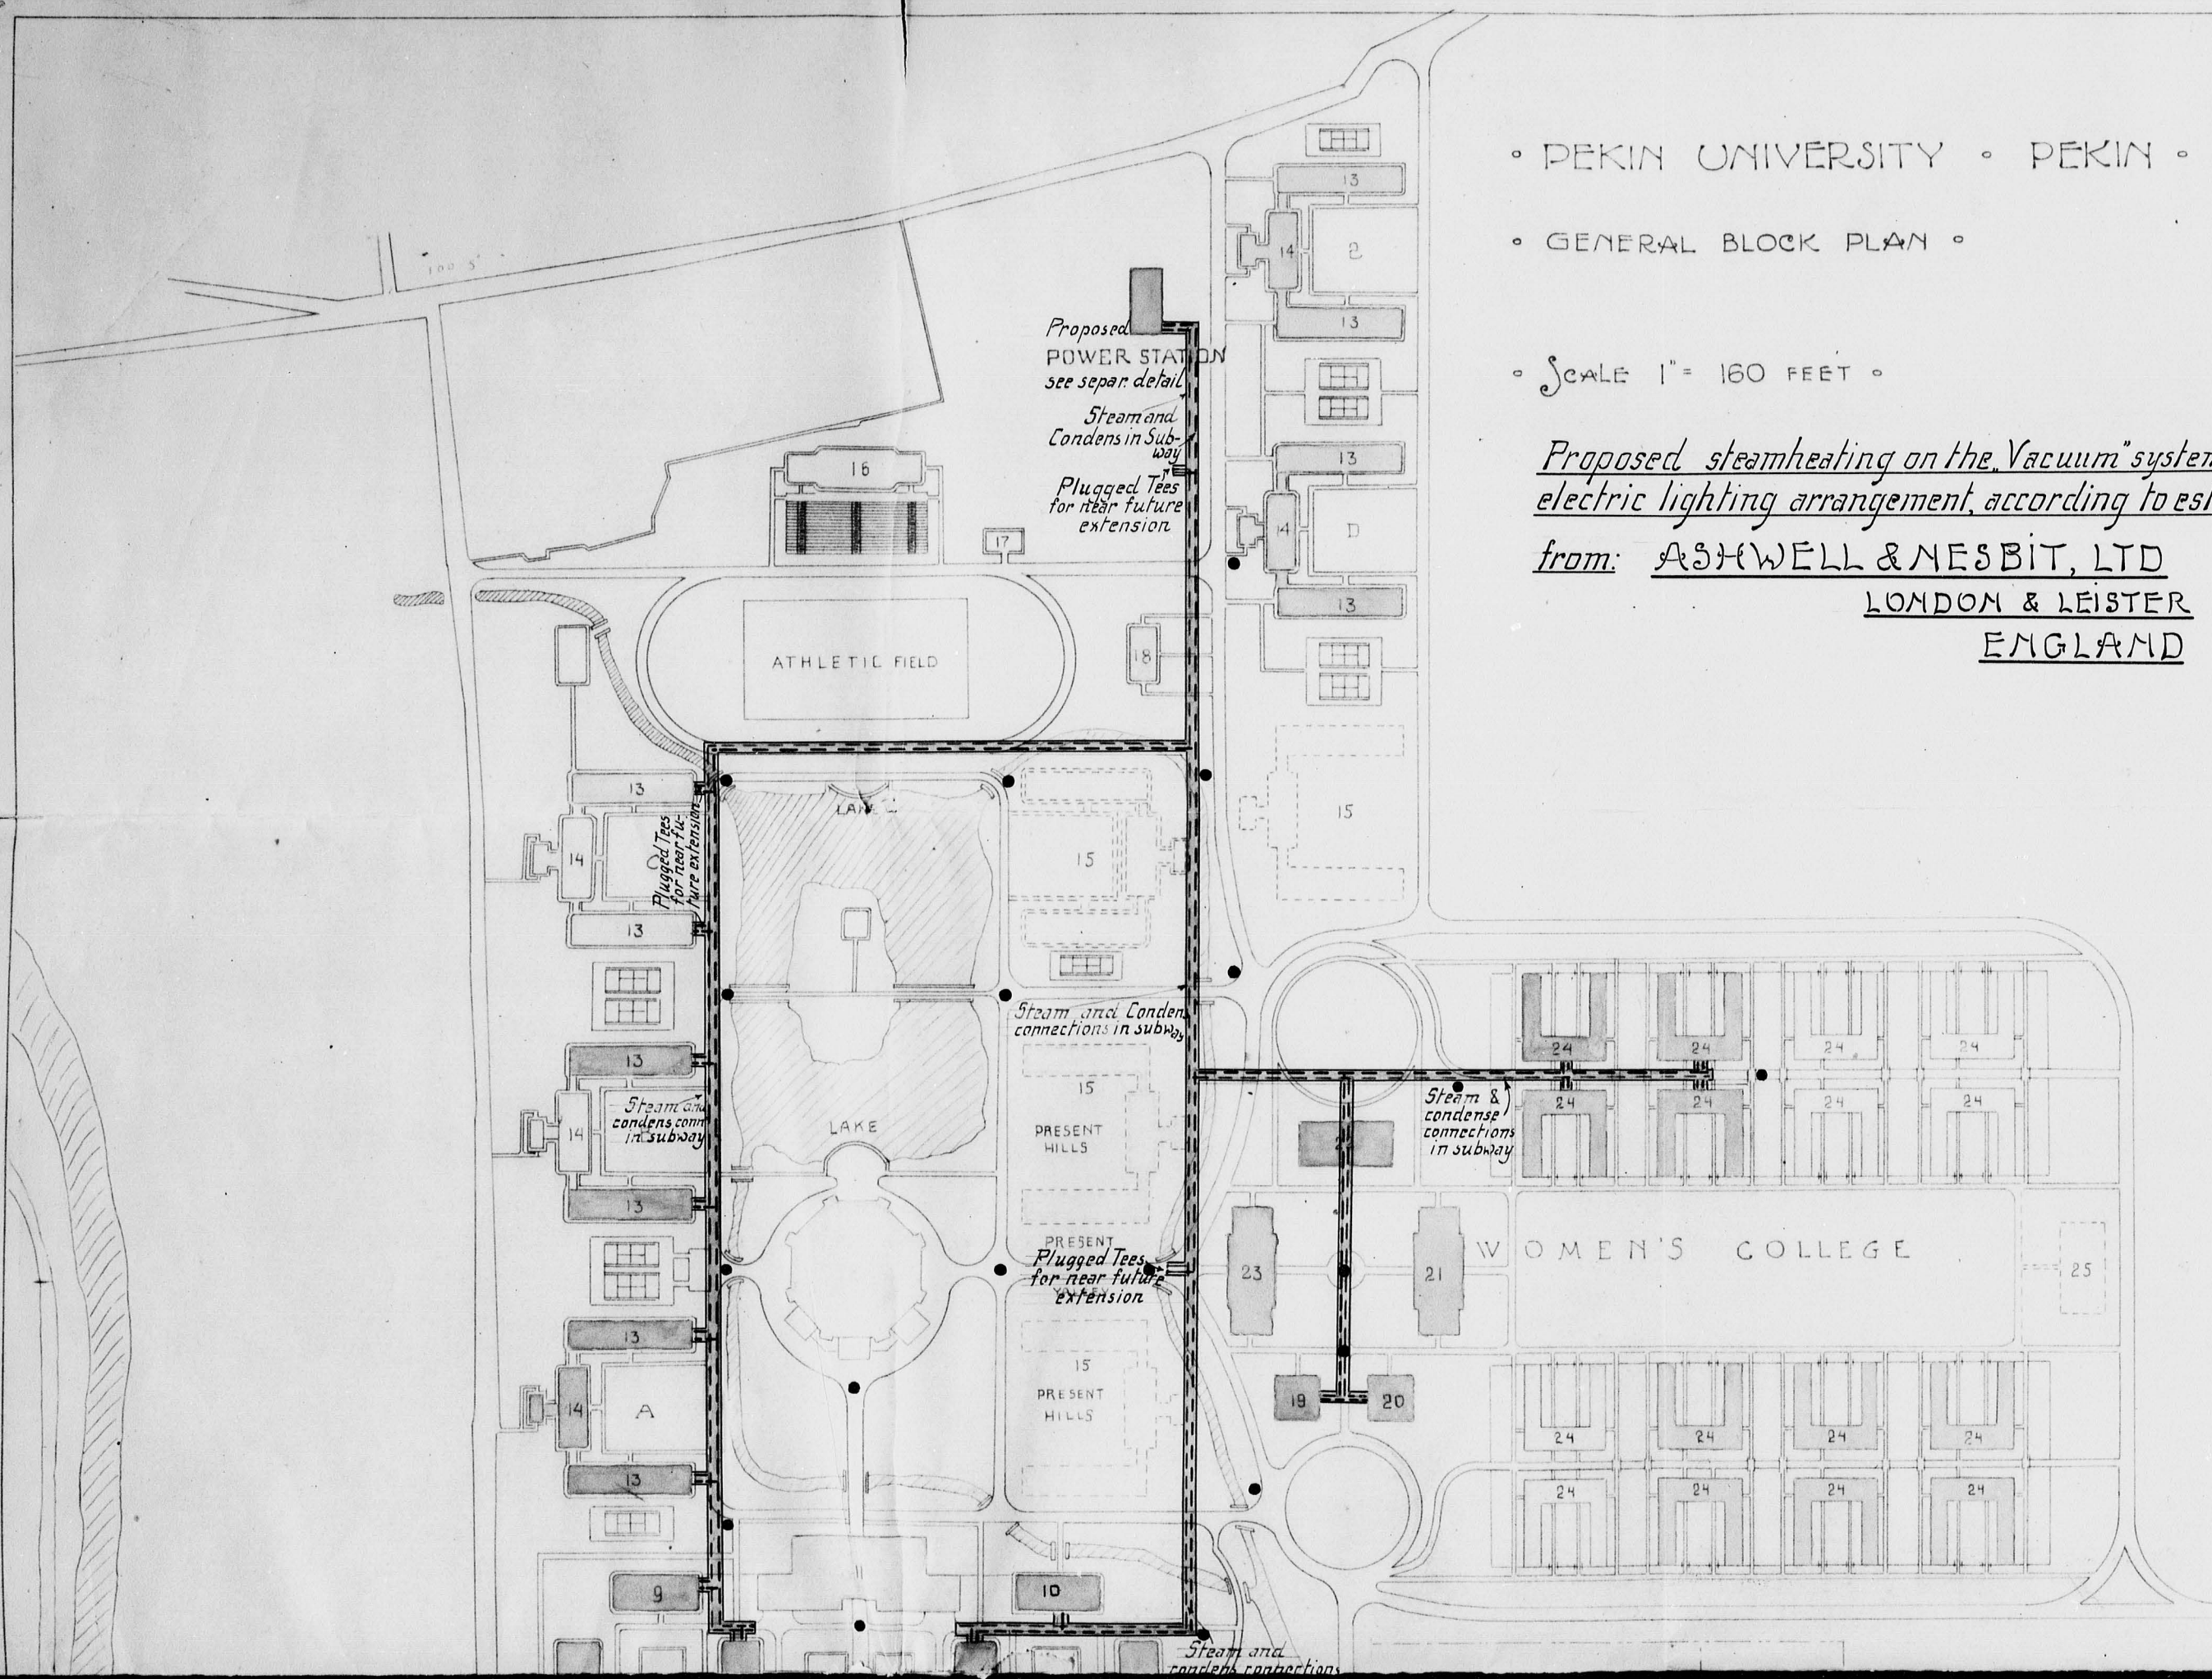


KEY

MENS COLLEGE

- 1 Unassigned
 - 2 " "
 - 3 " "
 - 4 " "
 - 5 Recitation Building
 - 6 Chemistry & Geology
 - 7 Unassigned
 - 9 School of Religion
 - 10 Library
 - 11 Administration
 - 12 Memorial Chapel
 - 13 Dormitory (96 men)
 - 14 Refectory (276 seats)
 - 15 Future Dormitory Groups
 - 16 Gymnas
 - 17 Field House
 - 18 Infirmary
- WOMENS COLLEGE
- 19 Administration
 - 20 Faculty Club House
 - 21 Gymnasium & Social House
 - 22 Recitation Building (Sage Memorial)
 - 23 Unassigned
 - 24 Dormitory & Refectory Group (56 Students)
 - 25 Unassigned

SCALE 1" = 160 FEET


Proposed steamheating on the Vacuum system and electric lighting arrangement according to estimate from: **ASHWELL & NESBIT, LTD**
LONDON & LEISTER
ENGLAND *DR. N5093.*

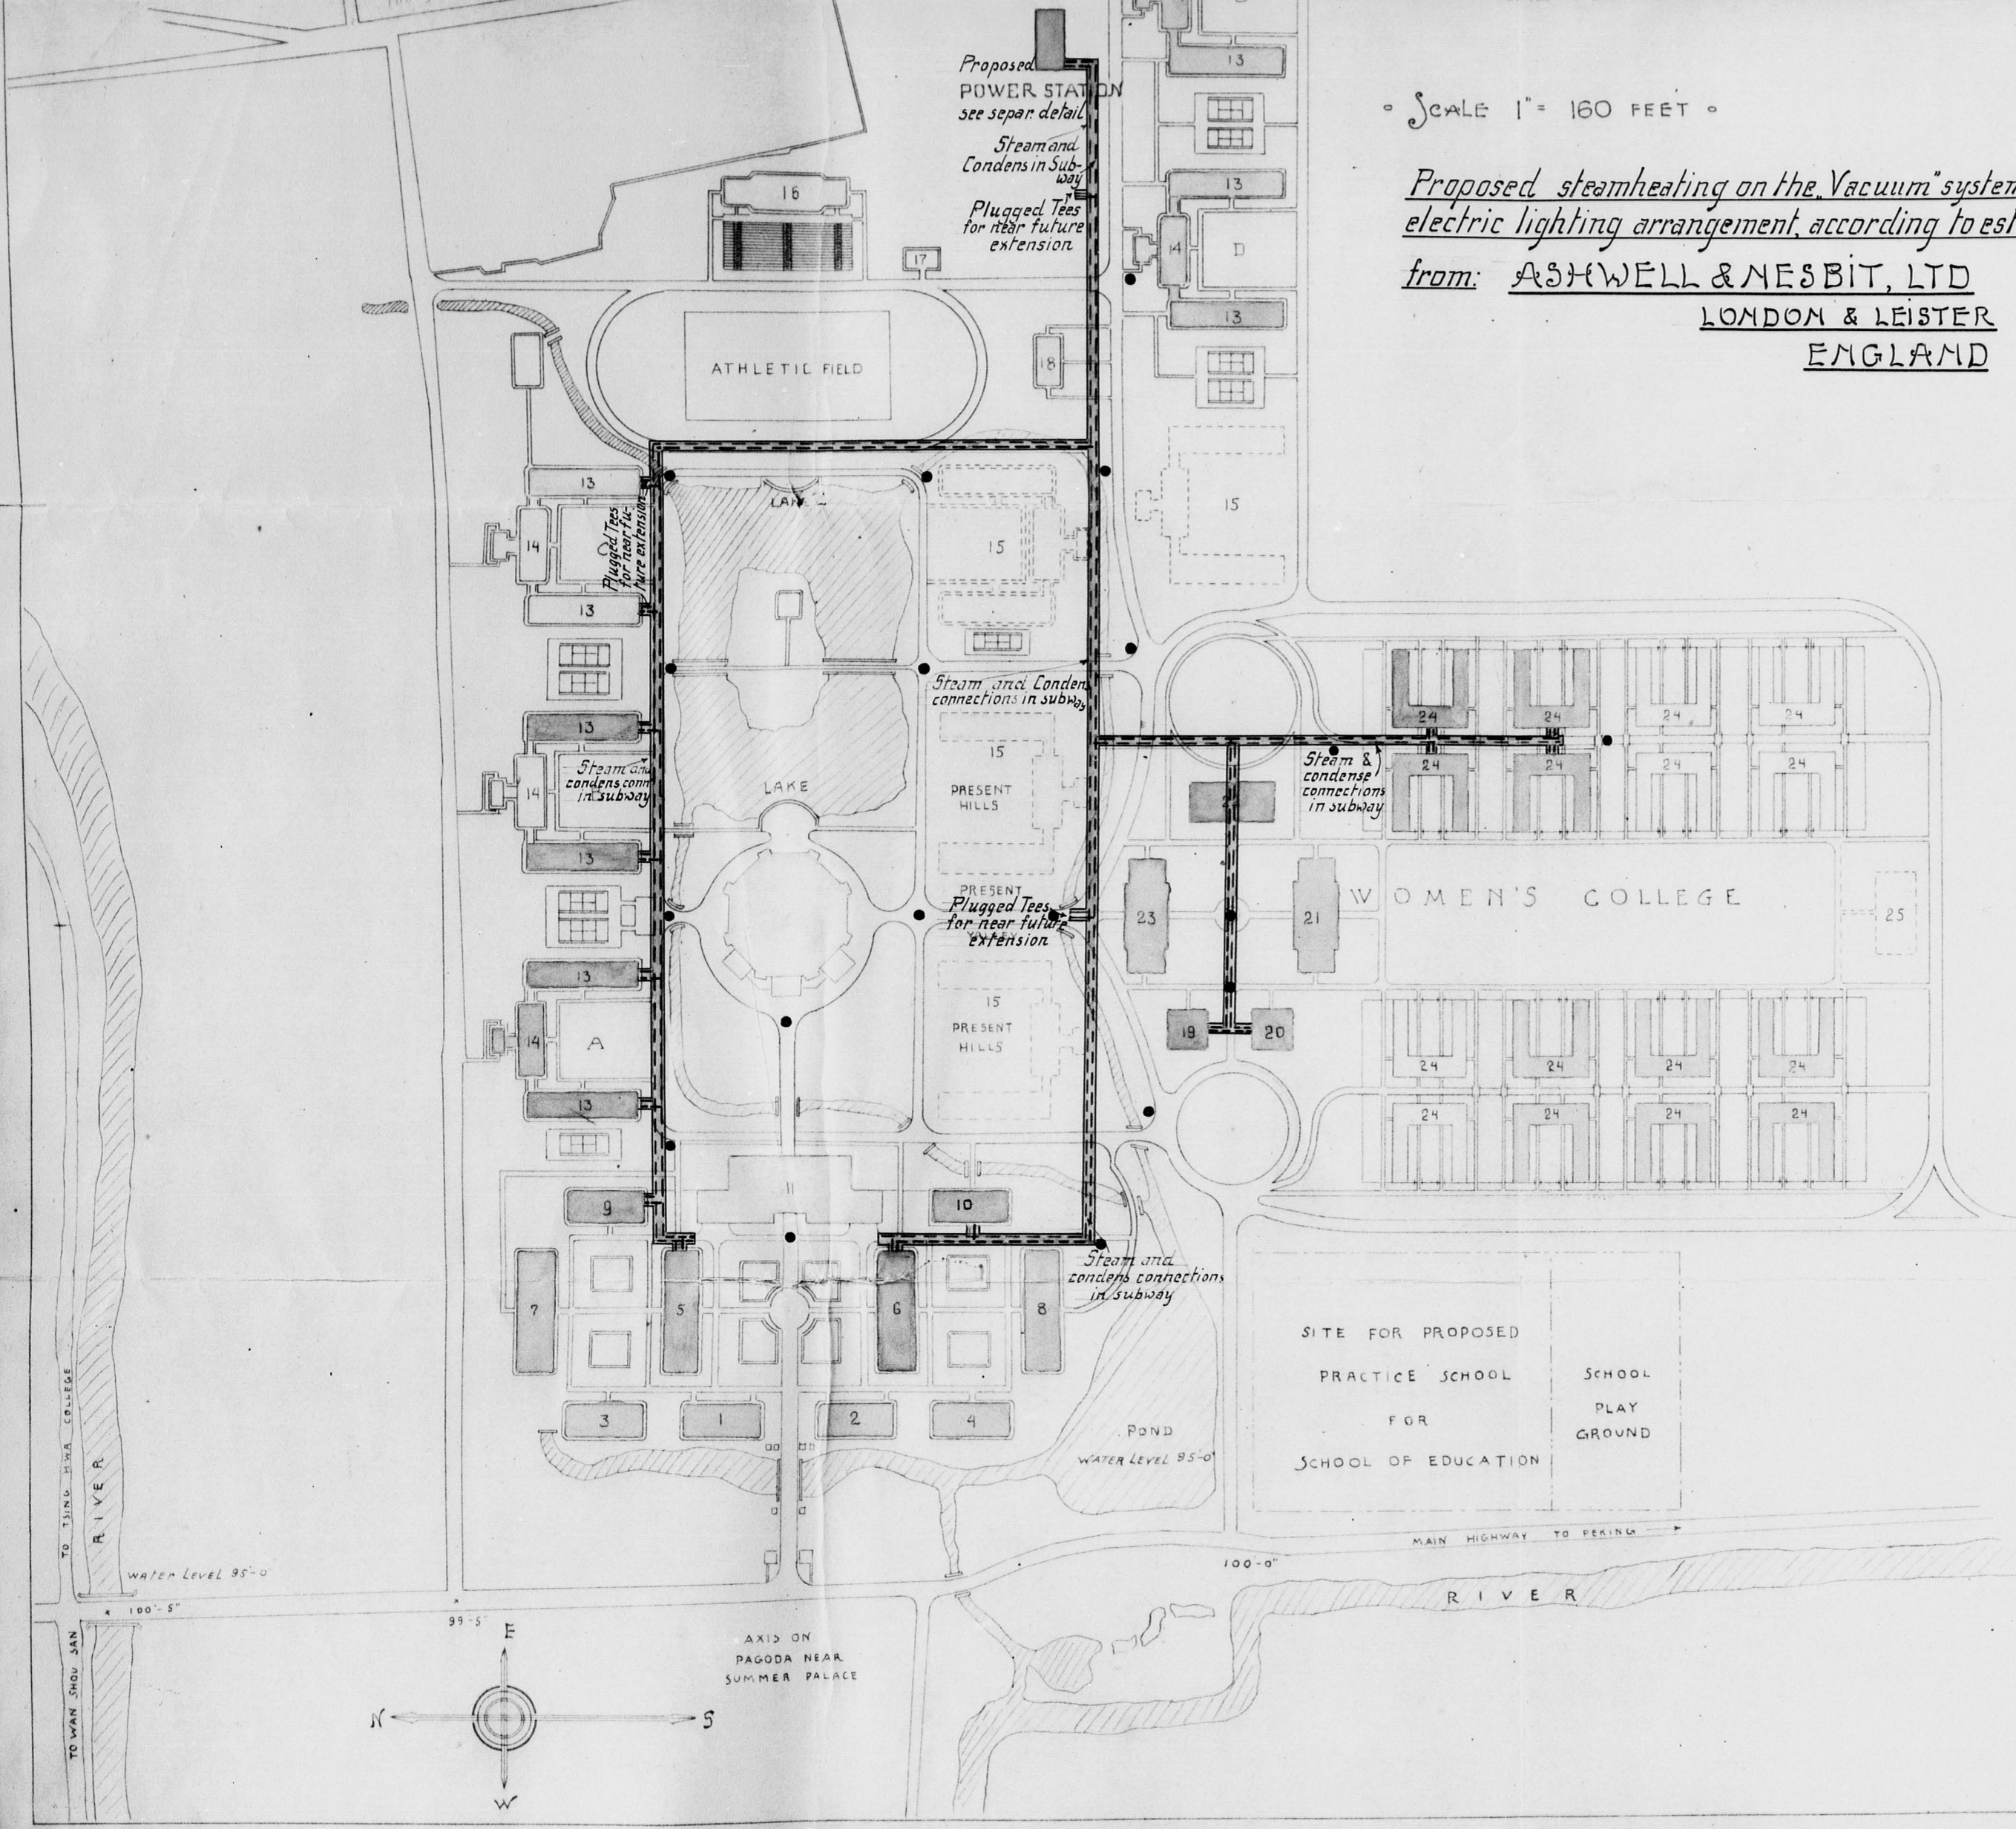

- Indicates present Buildings
 - " near future "
 - " distant " "
 - - - " steam piping
 - - - " condens piping
 - Electric Light Standards
- All electric cables in same subway as Steam and Condens piping.

LOND, GERMOW & CO
 Consulting Engineers
 PEKING
 CHINA

0007

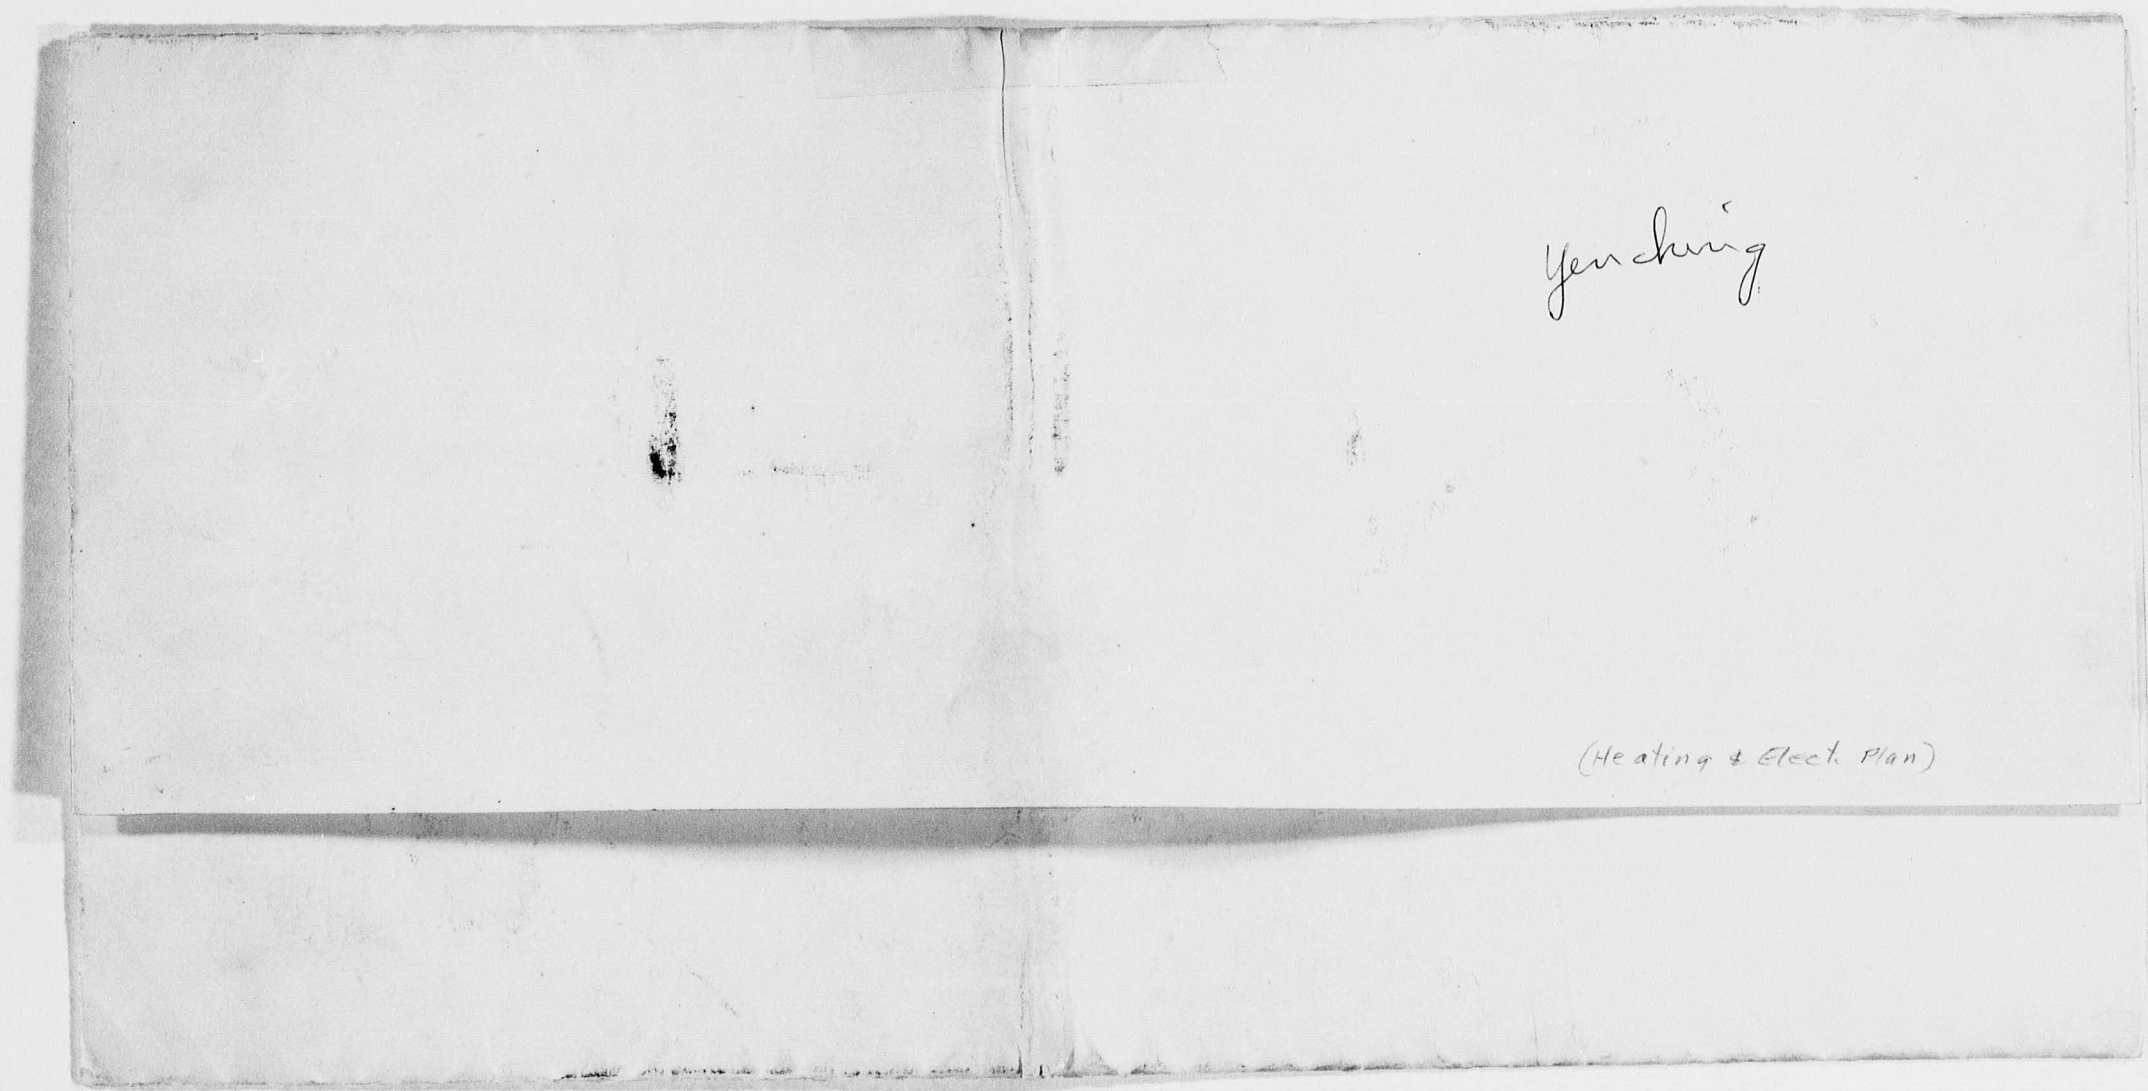


Yen ching


(Heating & Elect. Plan)


8
0
7
4
7
9
8

0008

FILMED IN 4 SECTIONS

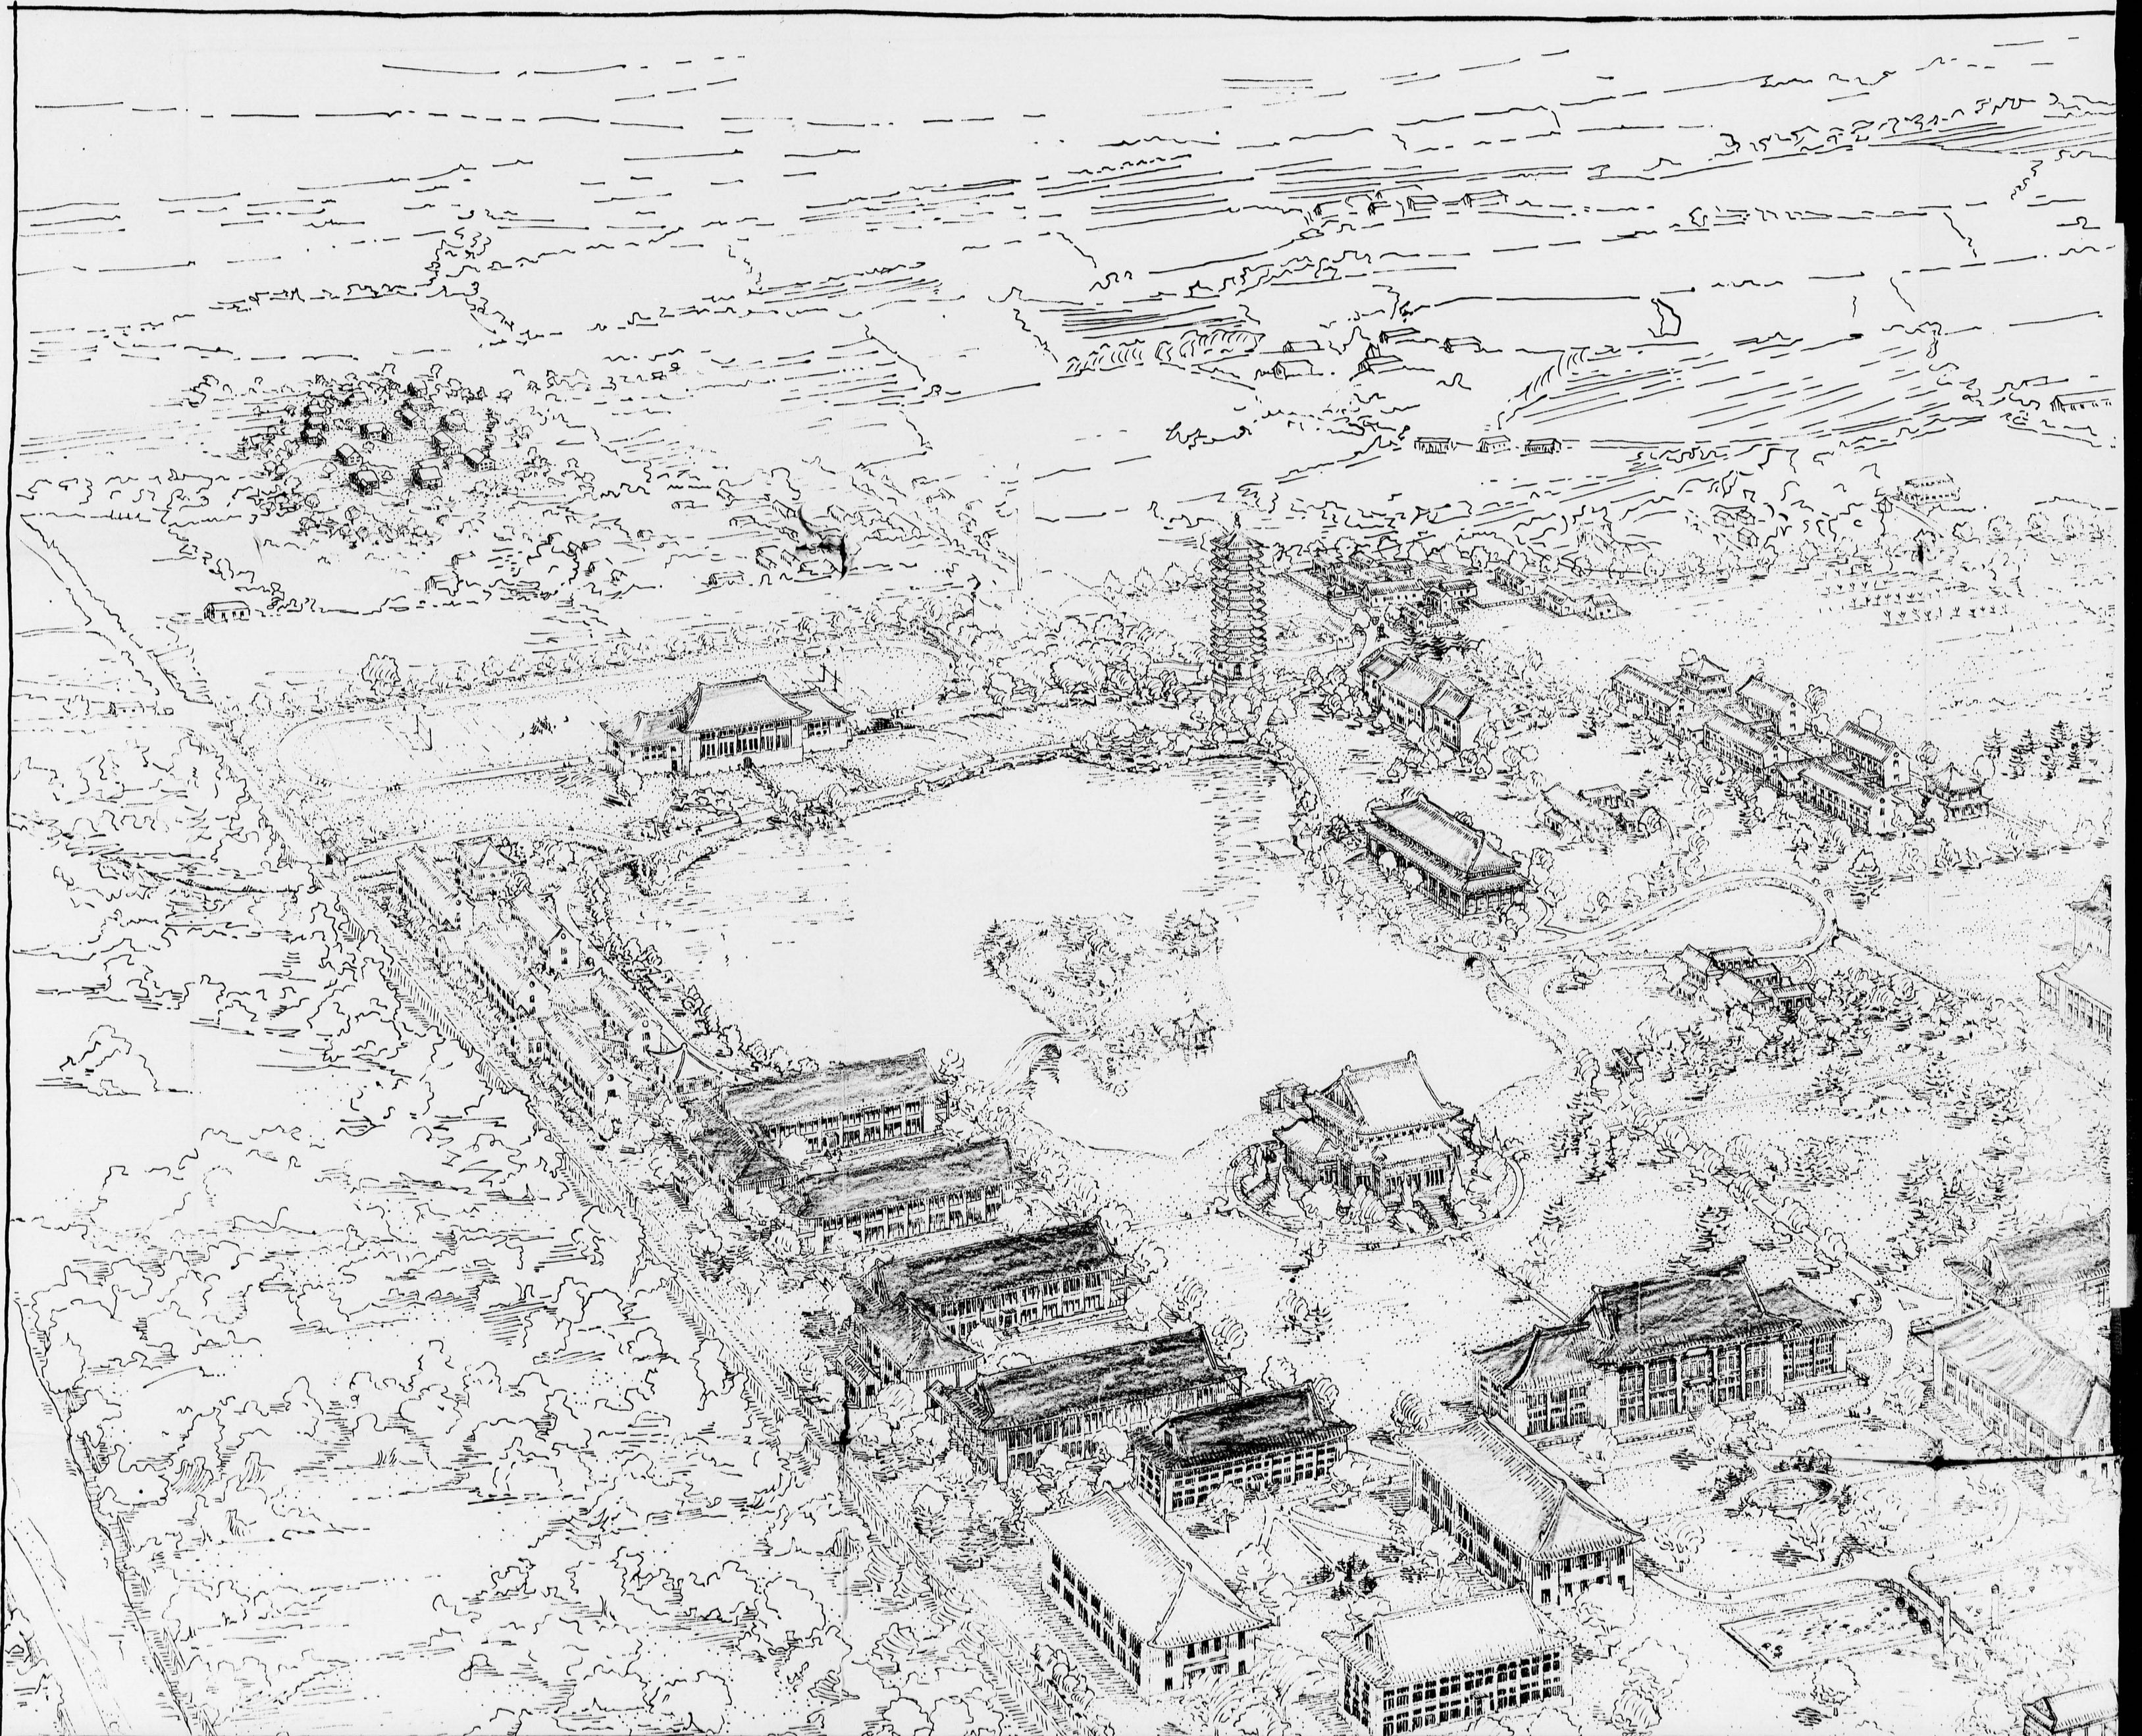


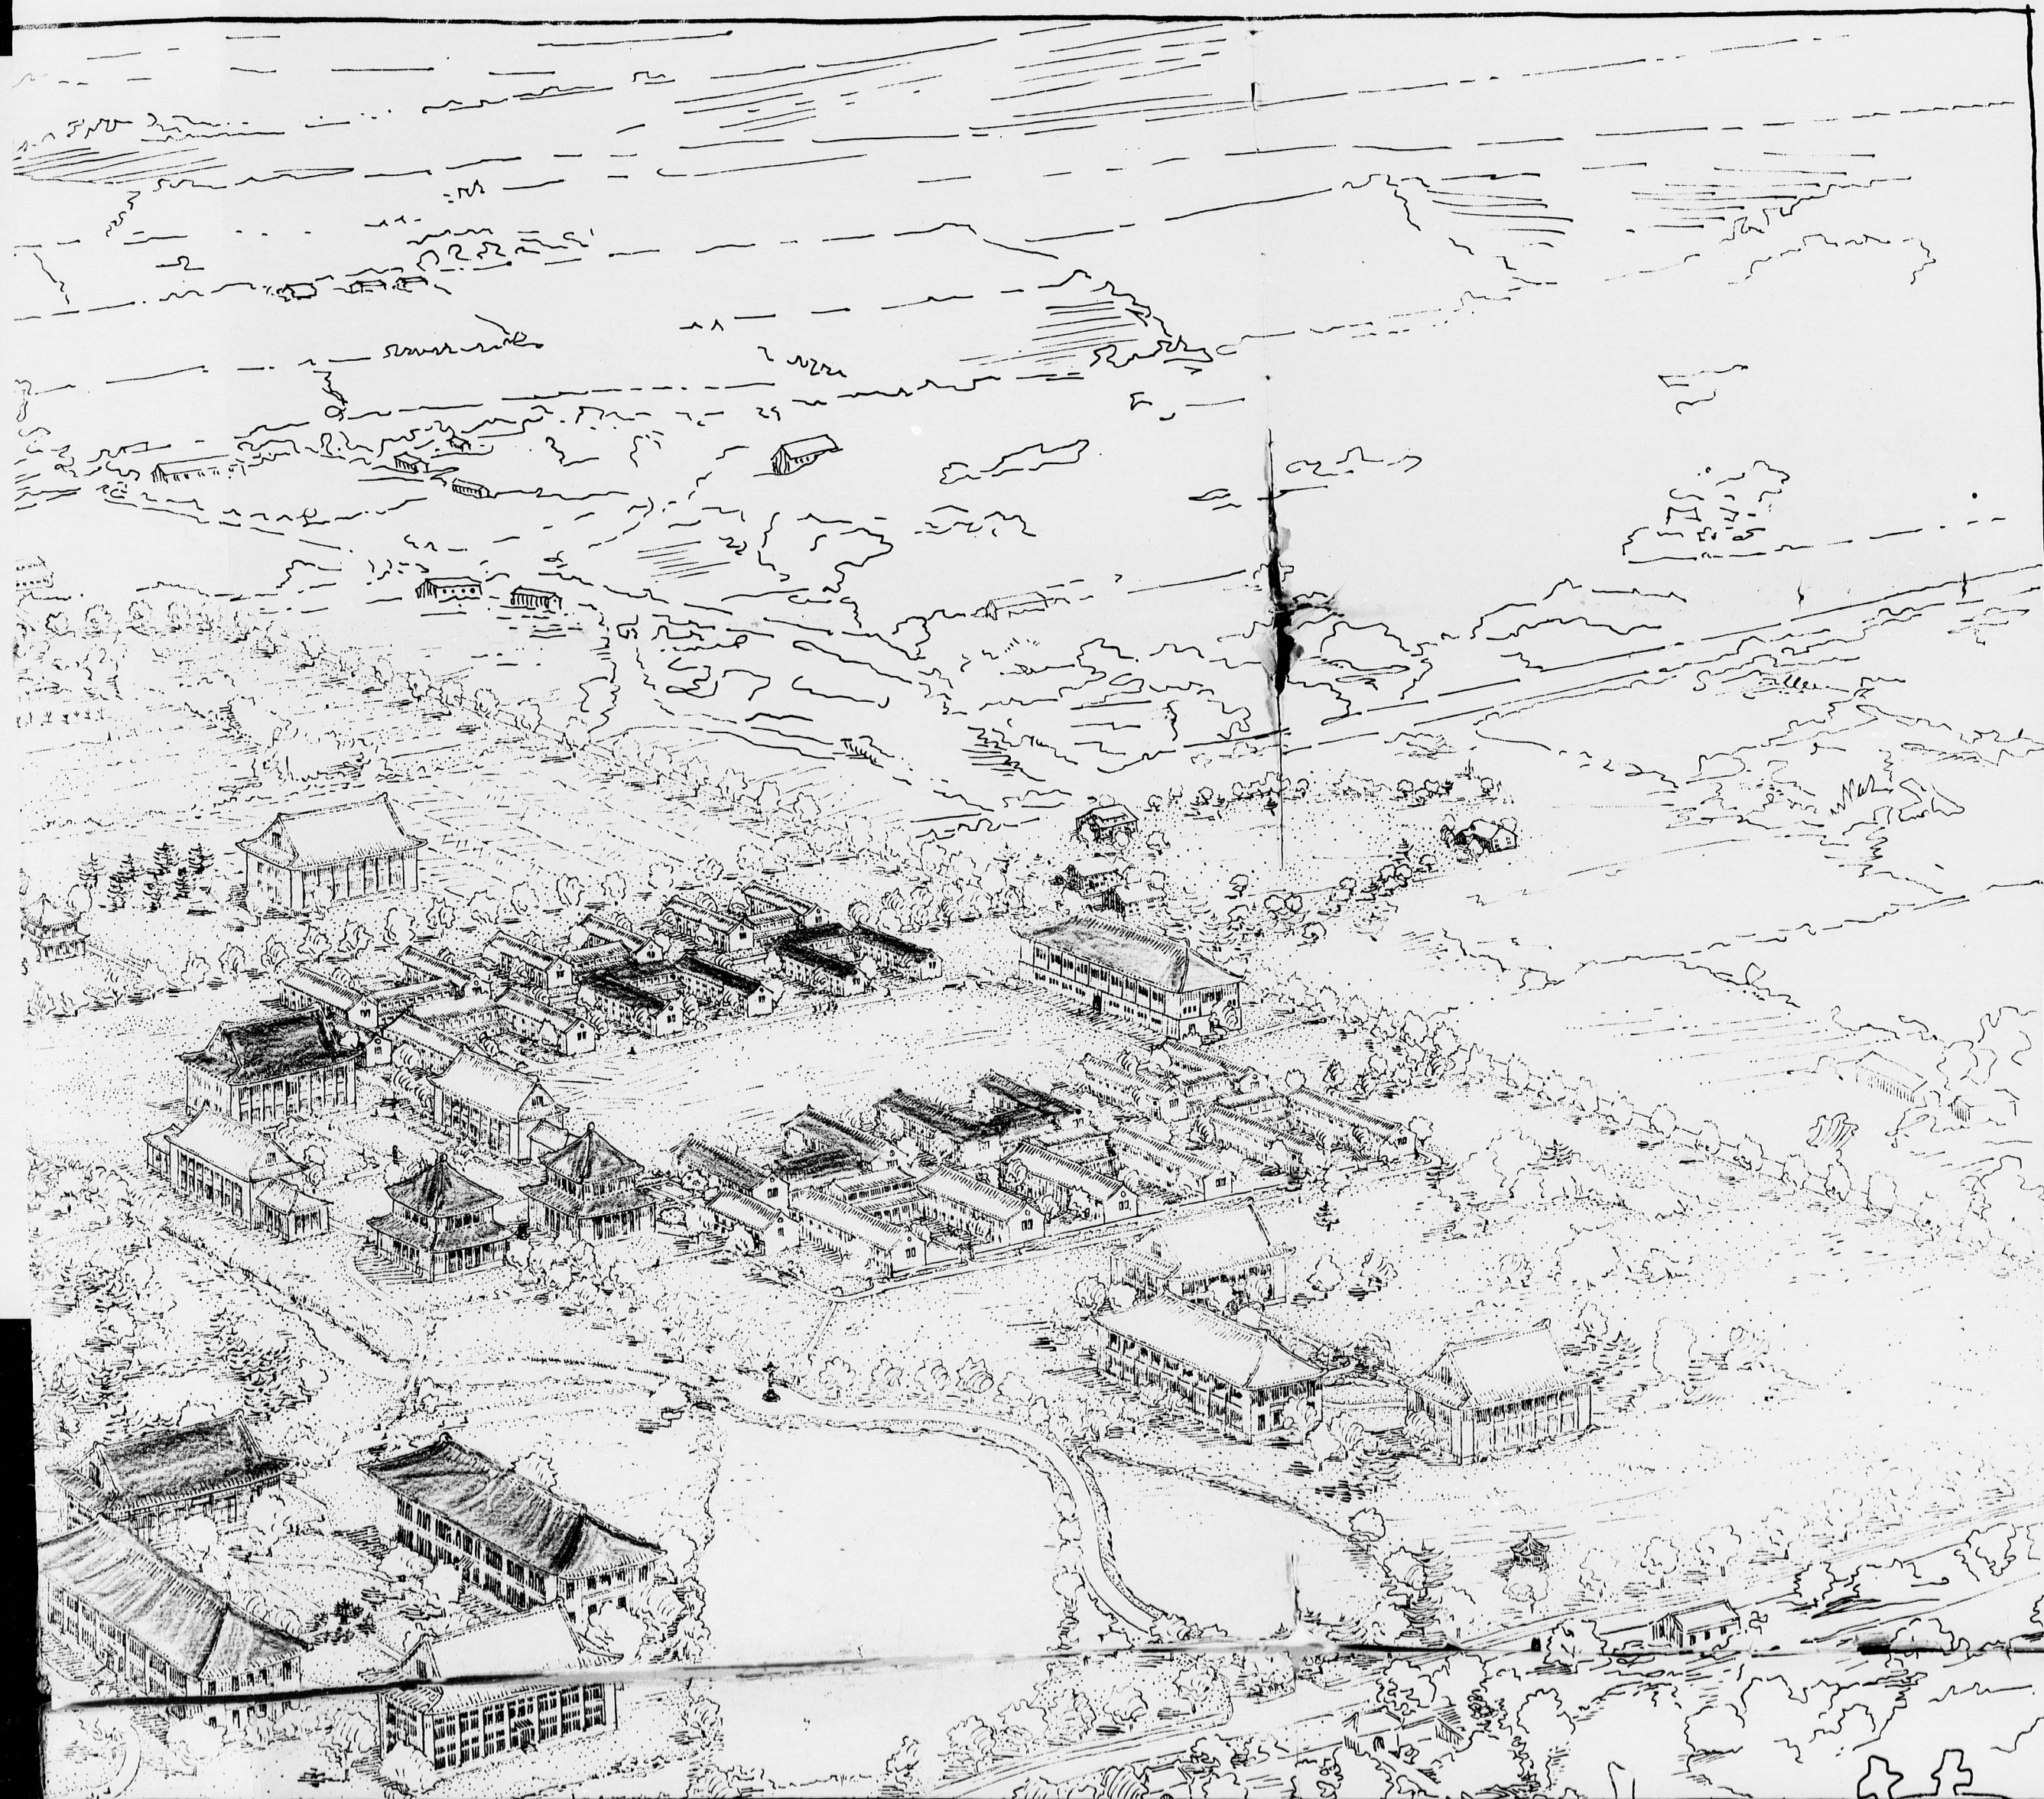

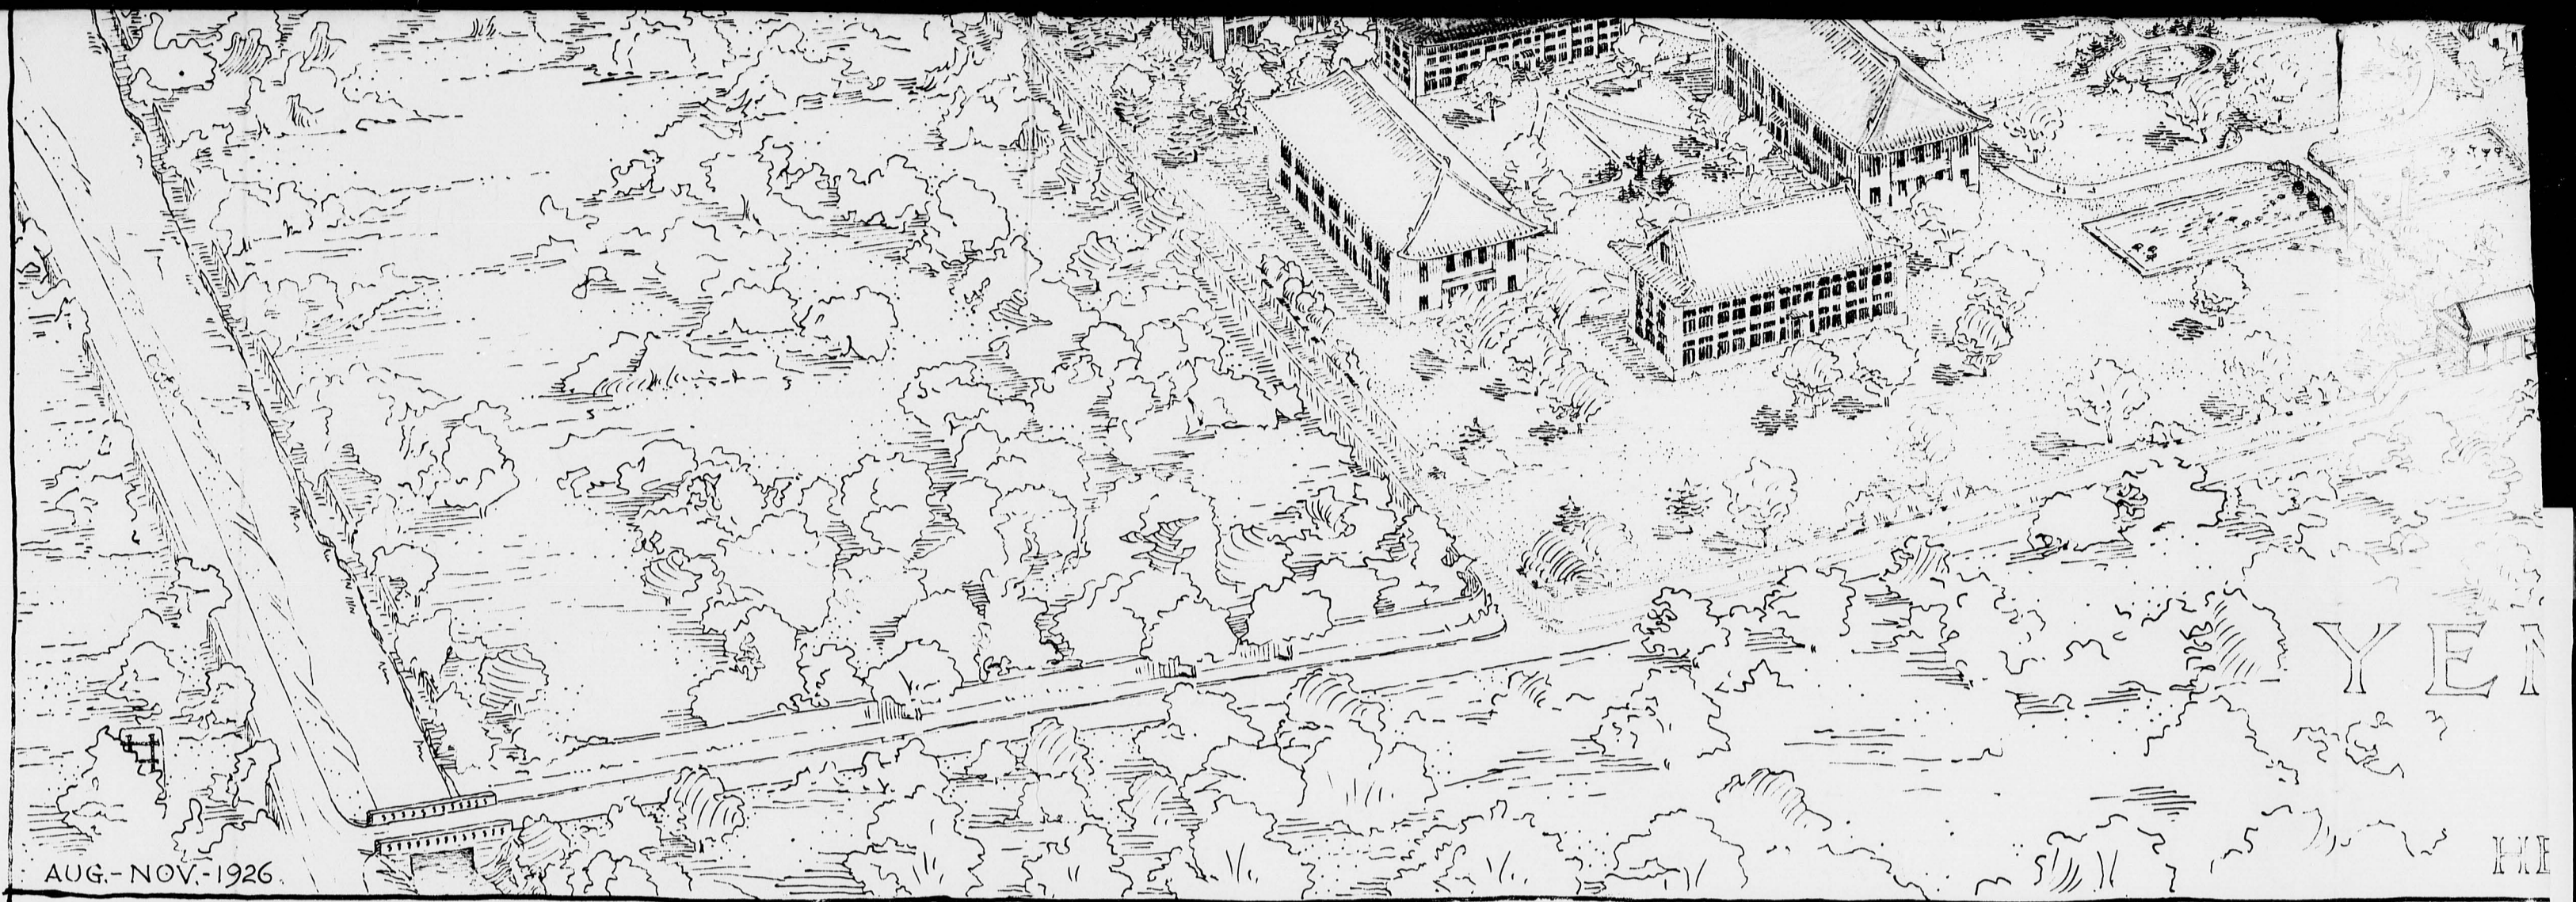

- A MAIN ENTRANCE GATE
- 1 ADMIN. & ASSEMBLY (BASHFORD MEMORIAL)
- 2 THEOLOGY BUILDING (NINDE MEMORIAL)
- 3 LIBRARY BUILDING (BERRY MEMORIAL)
- 4 NORTH RECITATION BUILDING
- 5 SOUTH RECITATION BUILDING
- 6 NORTH SCIENCE LABORATORY
- 7 SOUTH SCIENCE LABORATORY
- 8 NORTH FUTURE ACADEMIC BUILDING
- 9 SOUTH FUTURE ACADEMIC BUILDING
- 10 STUDENT'S CENTRE
- 11 MEN'S DORMITORY #1
- 12 MEN'S DINING HALL #1 (KNOX MEMORIAL)


- 13 MEN'S DORMITORY #2 (GAMBLE MEMORIAL)
- 14 MEN'S DORMITORY #3 (FINLEY MEMORIAL)
- 15 MEN'S DINING HALL #2
- 16 MEN'S DORMITORY #4
- 17 MEN'S LAKEFRONT DORMITORY #1
- 18 MEN'S LAKEFRONT DORMITORY #2
- 19 MEN'S LAKEFRONT DORMITORY #3
- 20 MEN'S LAKEFRONT DINING HALL #1
- 21 MEN'S LAKEFRONT DORMITORY #4
- 22 MEN'S LAKEFRONT DINING HALL #2
- 23 MEN'S LAKEFRONT DORMITORY #5
- 24 MEN'S LAKEFRONT DORMITORY #6
- 25 MEN'S LAKEFRONT DORMITORY #7

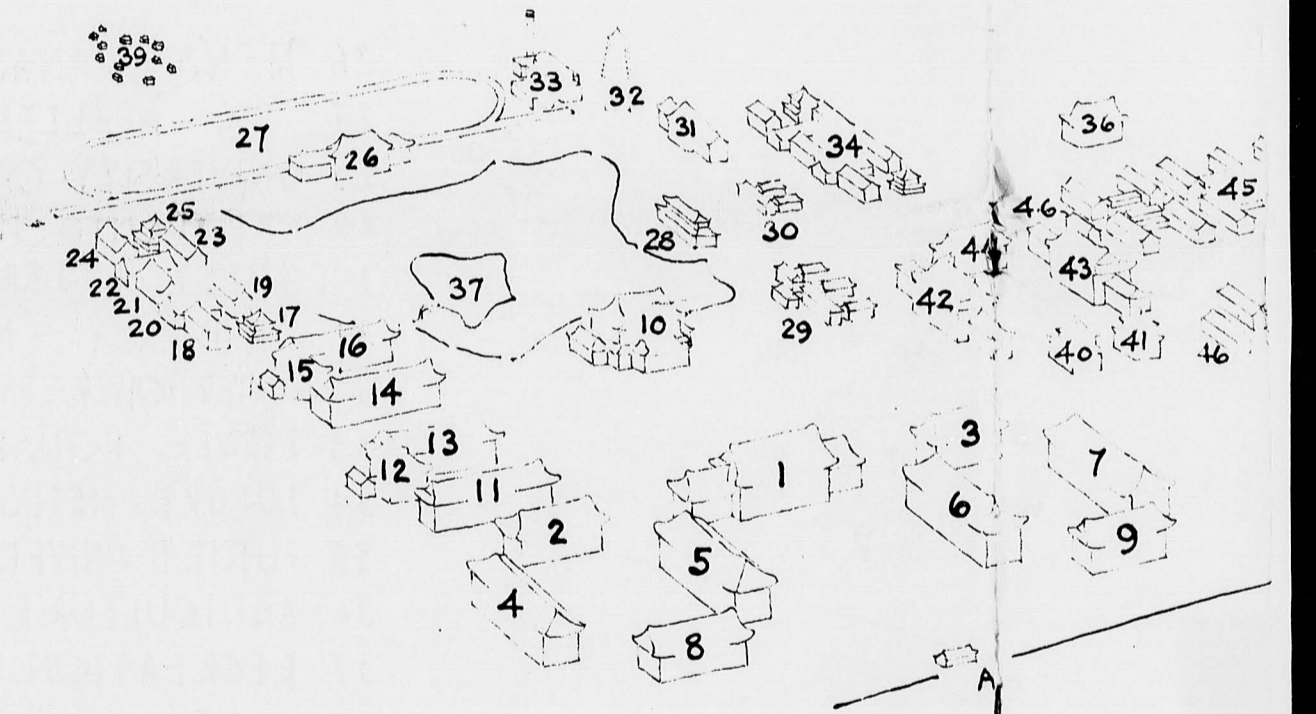



YENCHING UNIVERSITY
PEKING — CHINA


HENRY KILLAM MURPHY ARCHITECT NEW YORK CITY

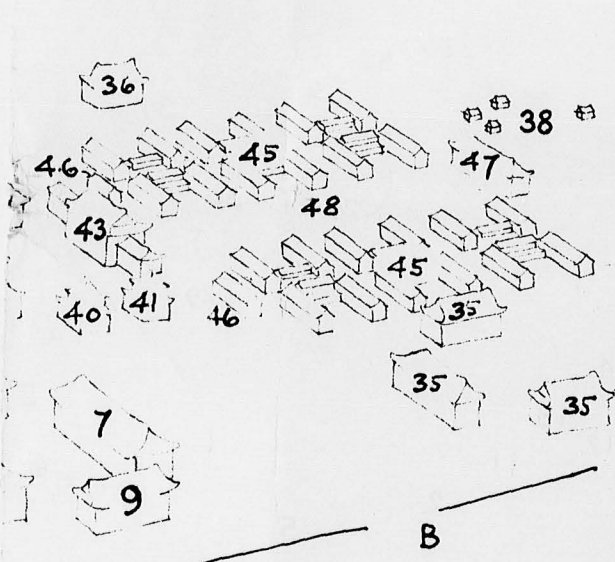

- 26 MEN'S GYMNASIUM (WARNER MEMORIAL)
- 27 " ATHLETIC FIELD
- 28 UNIVERSITY CHAPEL (WHEELER MEMORIAL)
- 29 PRESIDENT'S HOUSE (CURRIE MEMORIAL)
- 30 GUEST HOUSE
- 31 INFIRMARY (MCKELVEY MEMORIAL)
- 32 WATER TOWER PAGODA (PORTER MEMORIAL)
- 33 POWER HOUSE
- 34 FUTURE MEN'S DORMITORY GROUP
- 35 FUTURE UNIVERSITY ACADEMIC BUILDINGS
- 36 AGRICULTURE BUILDING
- 37 RECREATION ISLAND
- 38 SOUTH COMPOUND FACULTY RESIDENCES
- 39 EAST COMPOUND FACULTY RESIDENCES
- 40 ADMINISTRATION BUILDING
- 41 DEAN'S RESIDENCE
- 42 NORTH ACADEMIC BUILDING
- 43 SOUTH ACADEMIC BUILDING
- 44 RECITATION BUILDING (SAGE MEMORIAL)
- 45 DORMITORIES AND DINING HALLS
- 46 FACULTY RECEPTION BUILDING
- 47 GYMNASIUM
- 48 ATHLETIC FIELD

WOMAN'S COLLEGE

- B PRIVATE ENTRANCE TO WOMAN'S COLLEGE

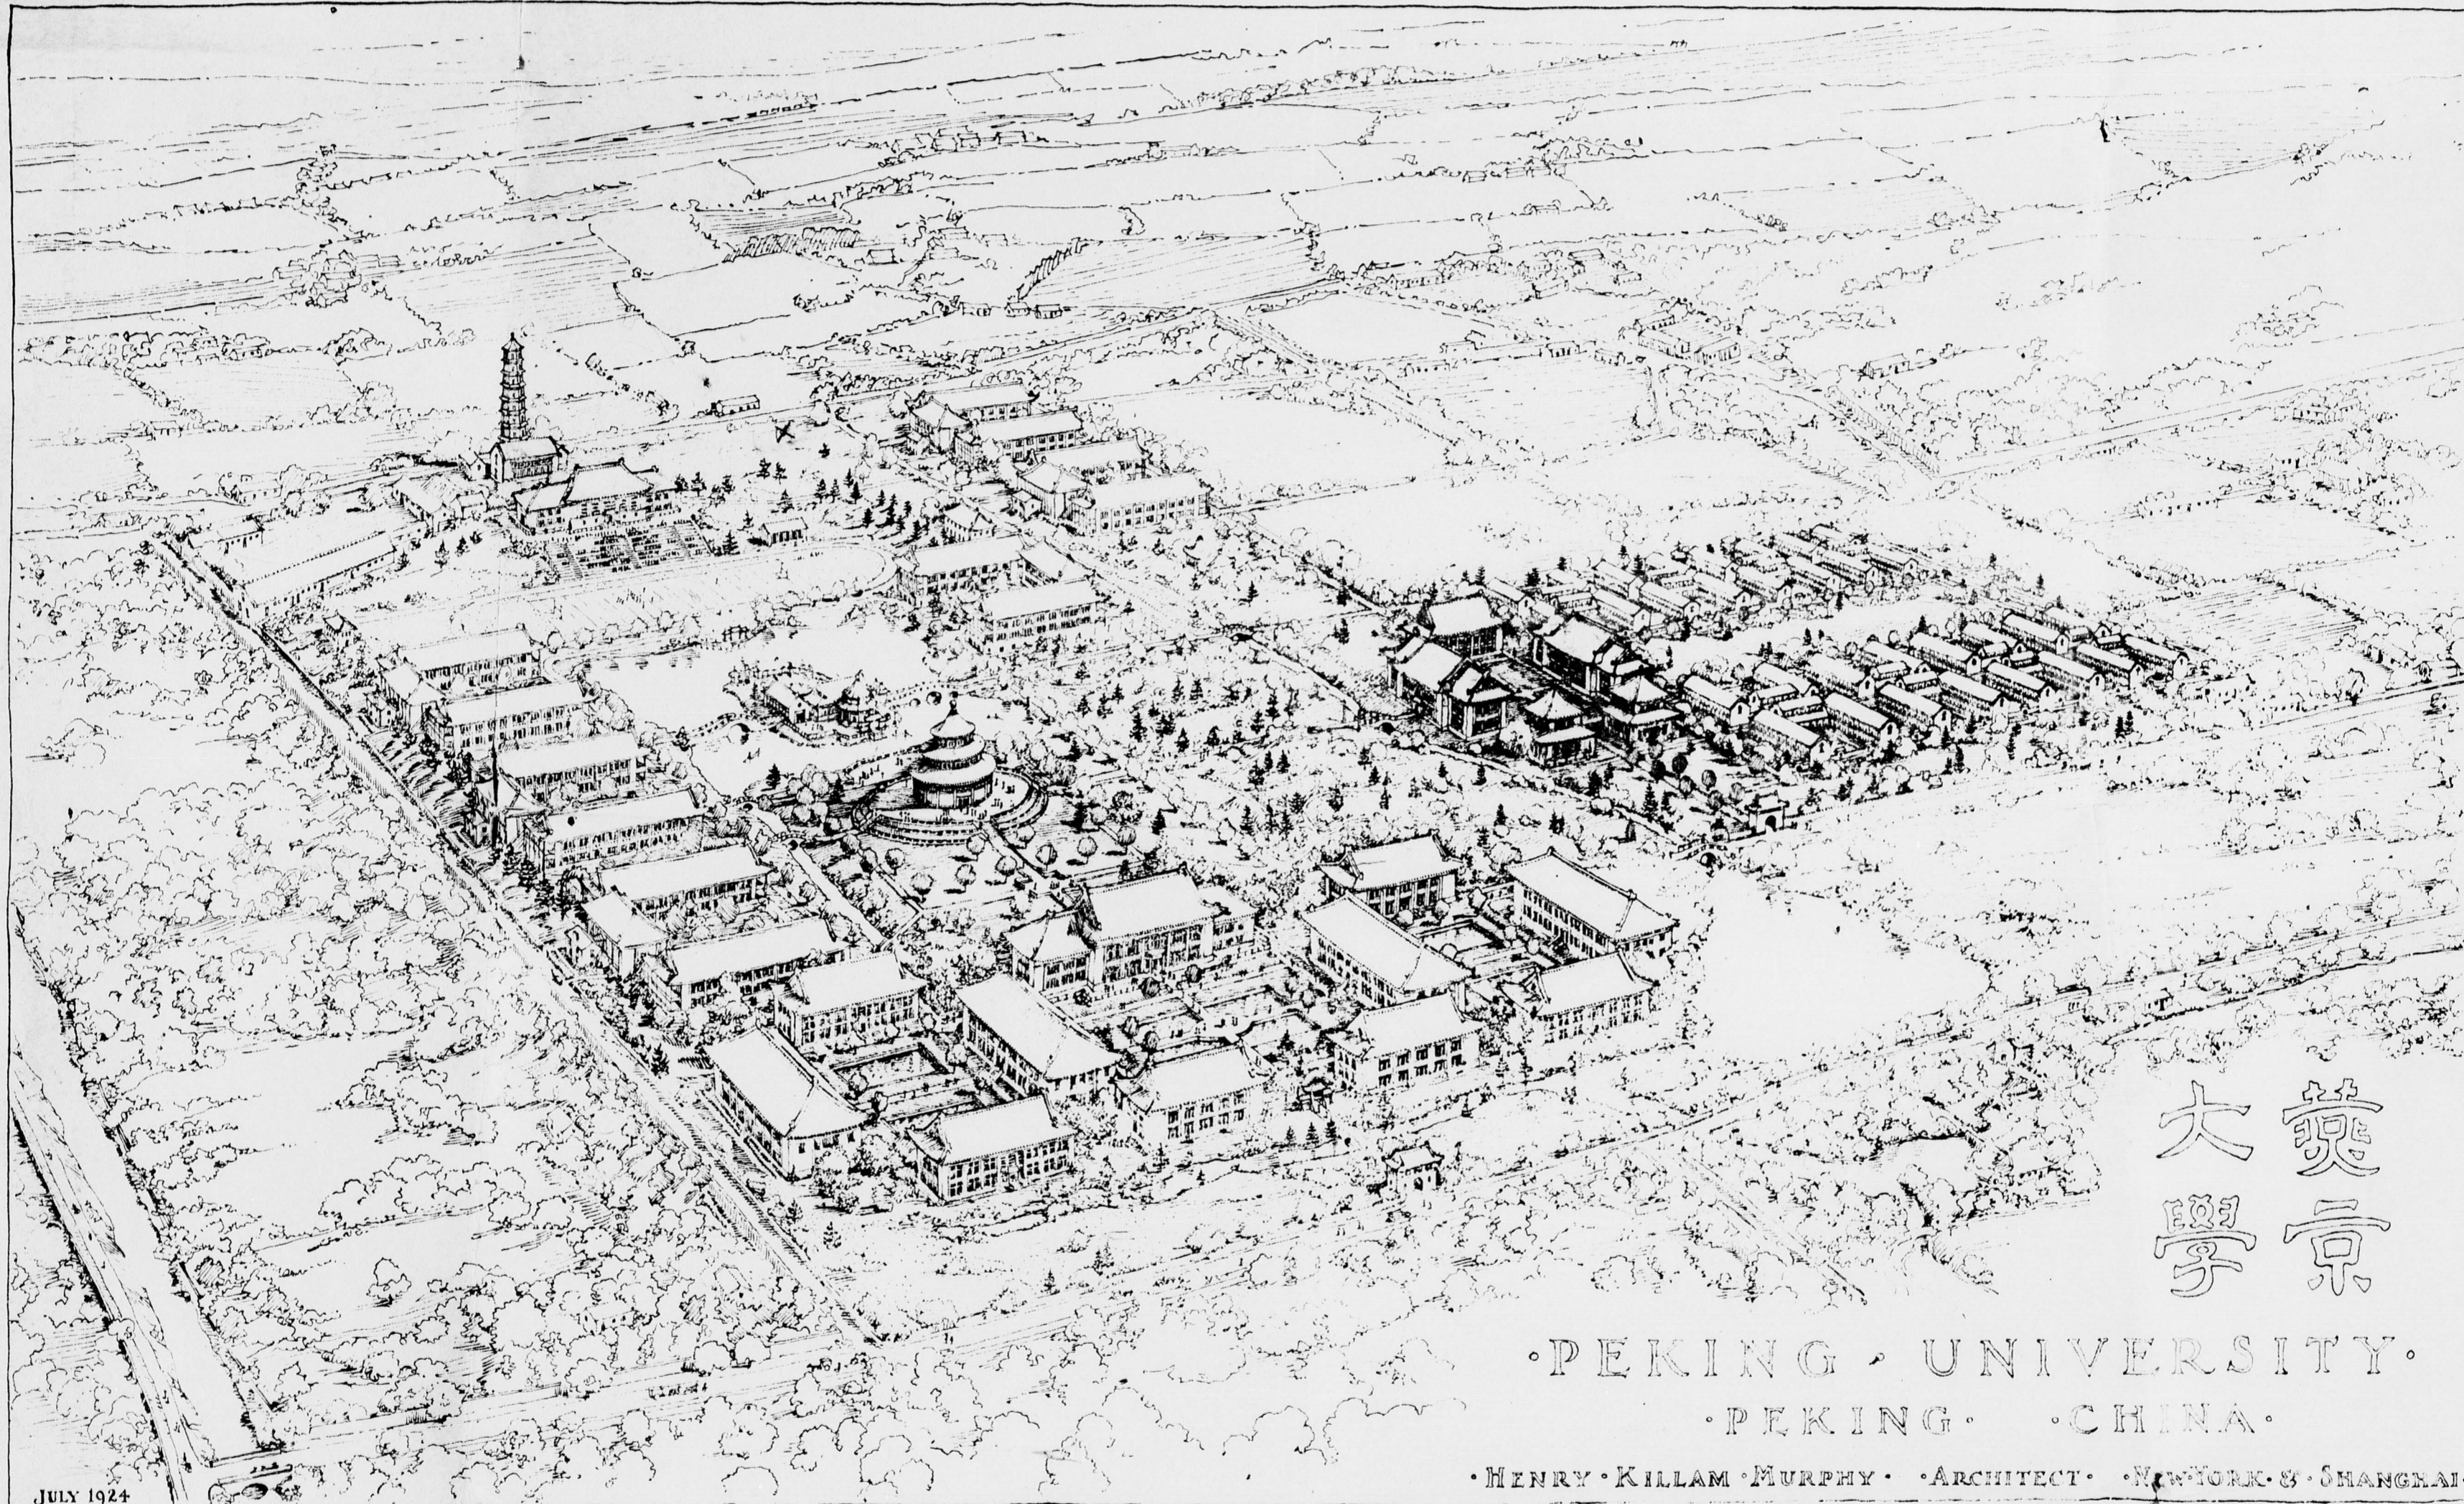

大 學 京


PEKING UNIVERSITY
PEKING CHINA

HENRY KILLAM MURPHY ARCHITECT NEW YORK & SHANGHAI

JULY 1924

- 1-DASHFORD HALL: ADMINISTRATION & ASSEMBLY
- 2-NINDE HALL: SCHOOL OF THEOLOGY
- 3-BERRY MEMORIAL LIBRARY
- 4-RECITATION BUILDING
- 5-RECITATION BUILDING
- 6-PHYSICS AND BIOLOGY BUILDING
- 7-CHEMISTRY AND GEOLOGY BUILDING
- 8-FUTURE EXPANSION OF ACADEMIC GROUP
- 9-FUTURE EXPANSION OF ACADEMIC GROUP


- 10-FUTURE EXPANSION OF ACADEMIC GROUP
- 11-FUTURE EXPANSION OF ACADEMIC GROUP
- 12-WHEELER CHAPEL
- 13-THEOLOGICAL SCHOOL DORMITORY
- 14-GAMBLE DORMITORY
- 15-DINING HALL
- 16-FINLEY DORMITORY
- 17-DORMITORY
- 18-DINING HALL

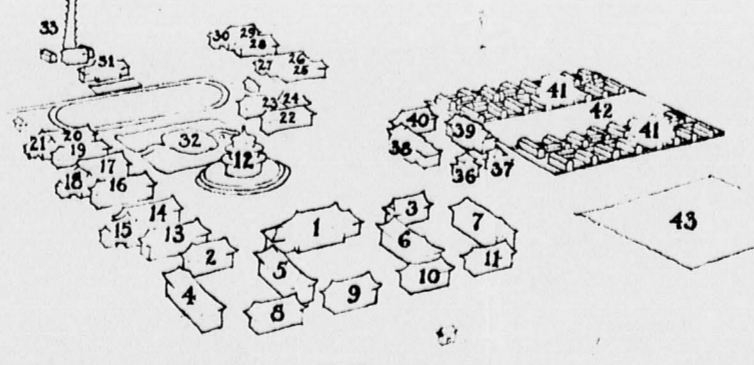

- 19-MEMORIAL DORMITORY
- 20-DORMITORY
- 21-DINING HALL
- 22-30-FUTURE EXPANSION OF DORMITORIES
- 31-WARNER GYMNASIUM
- 32-SOCIAL CENTER AND RETREAT
- 33-POWER PLANT
- 34-
- 35-

- WOMAN'S COLLEGE
- 36-ADMINISTRATION BUILDING
- 37-DEAN'S RESIDENCE
- 38-FINE ARTS BUILDING
- 39-SOCIAL AND ATHLETIC BUILDING
- 40-SAGE MEMORIAL: JUNIOR COLLEGE BUILDING
- 41-DORMITORIES AND DINING HALLS
- 42-PLAYGROUND
- 43-SITE FOR PRACTICE SCHOOLS (SCH. OF EDUC.)



Peking University - Map of Campus (July 1924)

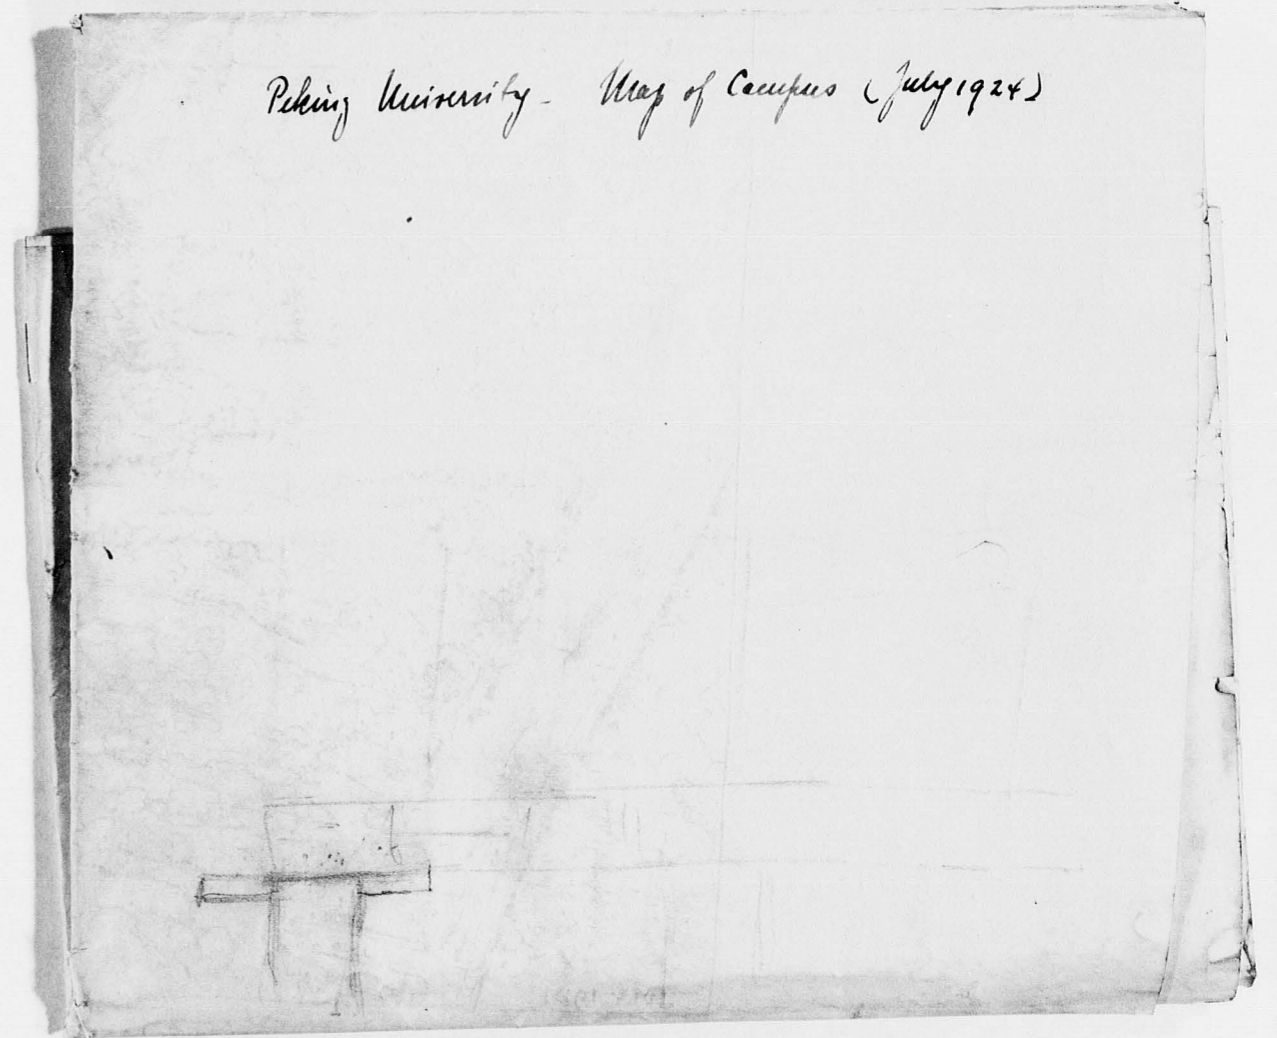

園東燕

RESIDENTIAL COMPOUND
VILLAGE


RESIDENTIAL COMPOUND
園潤朗

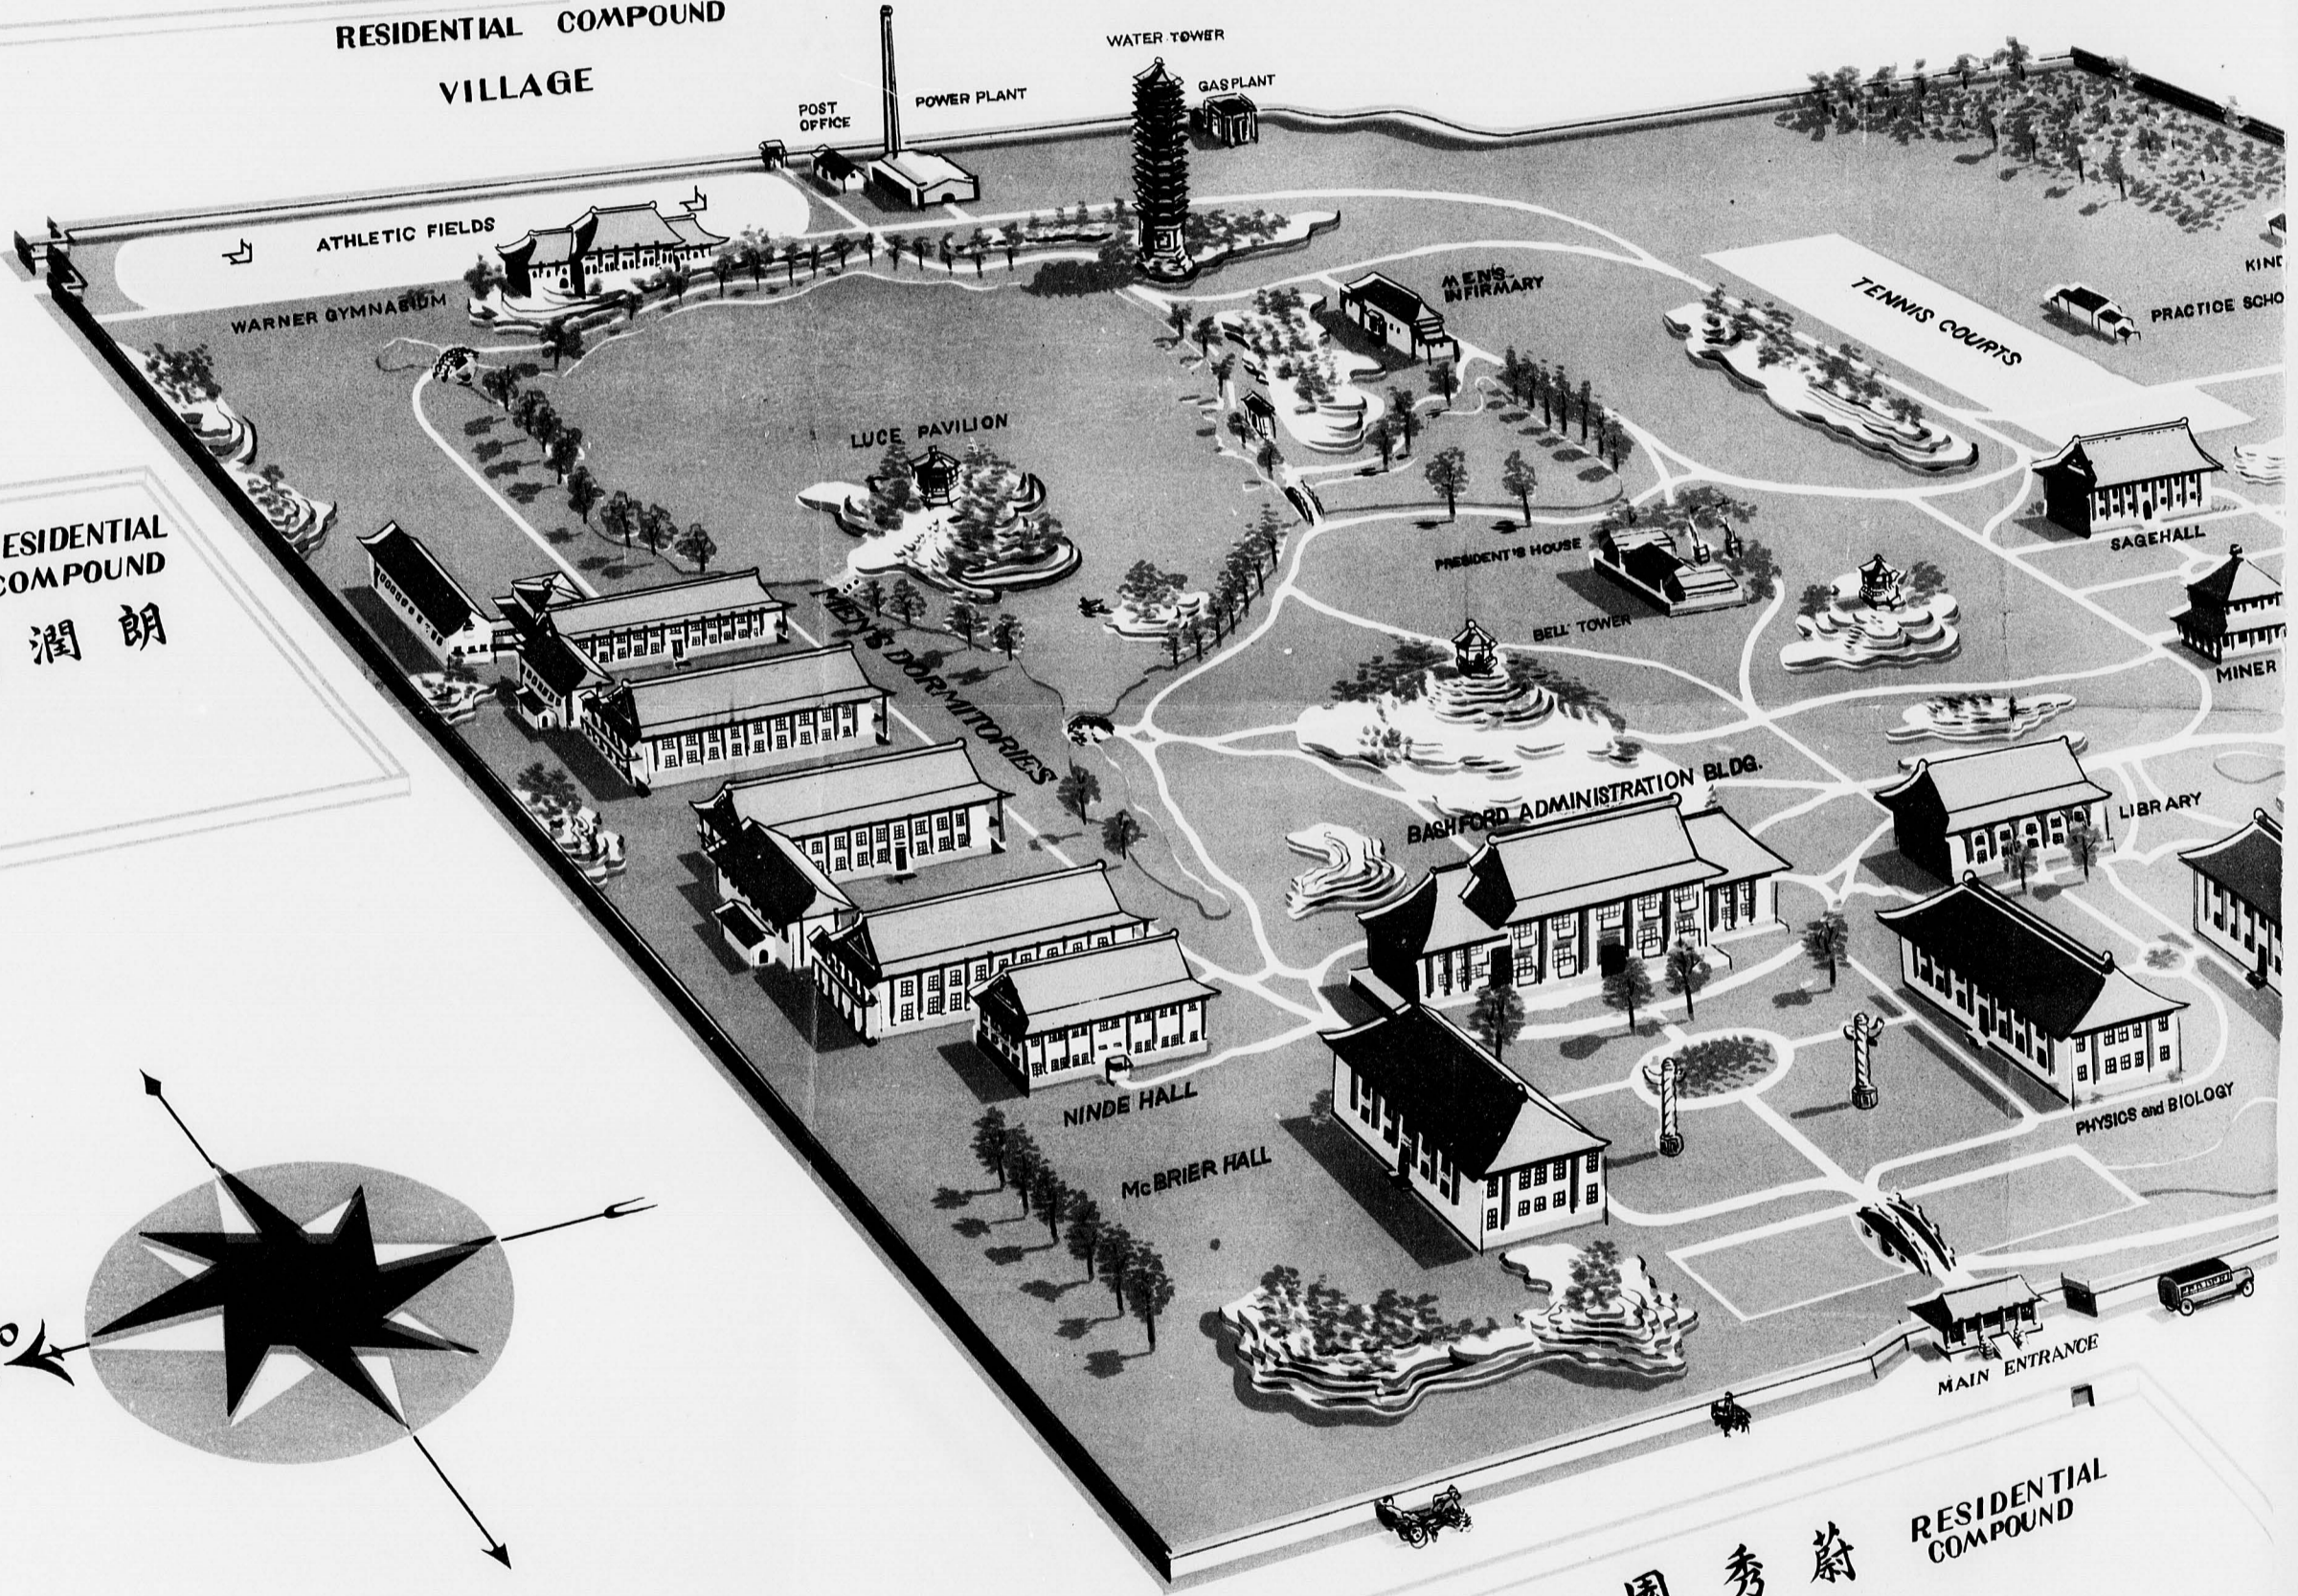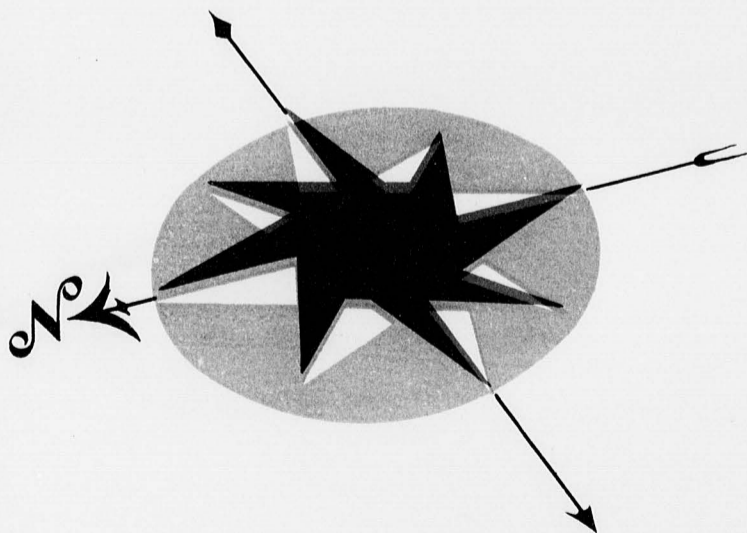

園秀蔚
RESIDENTIAL COMPOUND

8
0
3
4
7
4
2

YENCHING UNIVERSITY

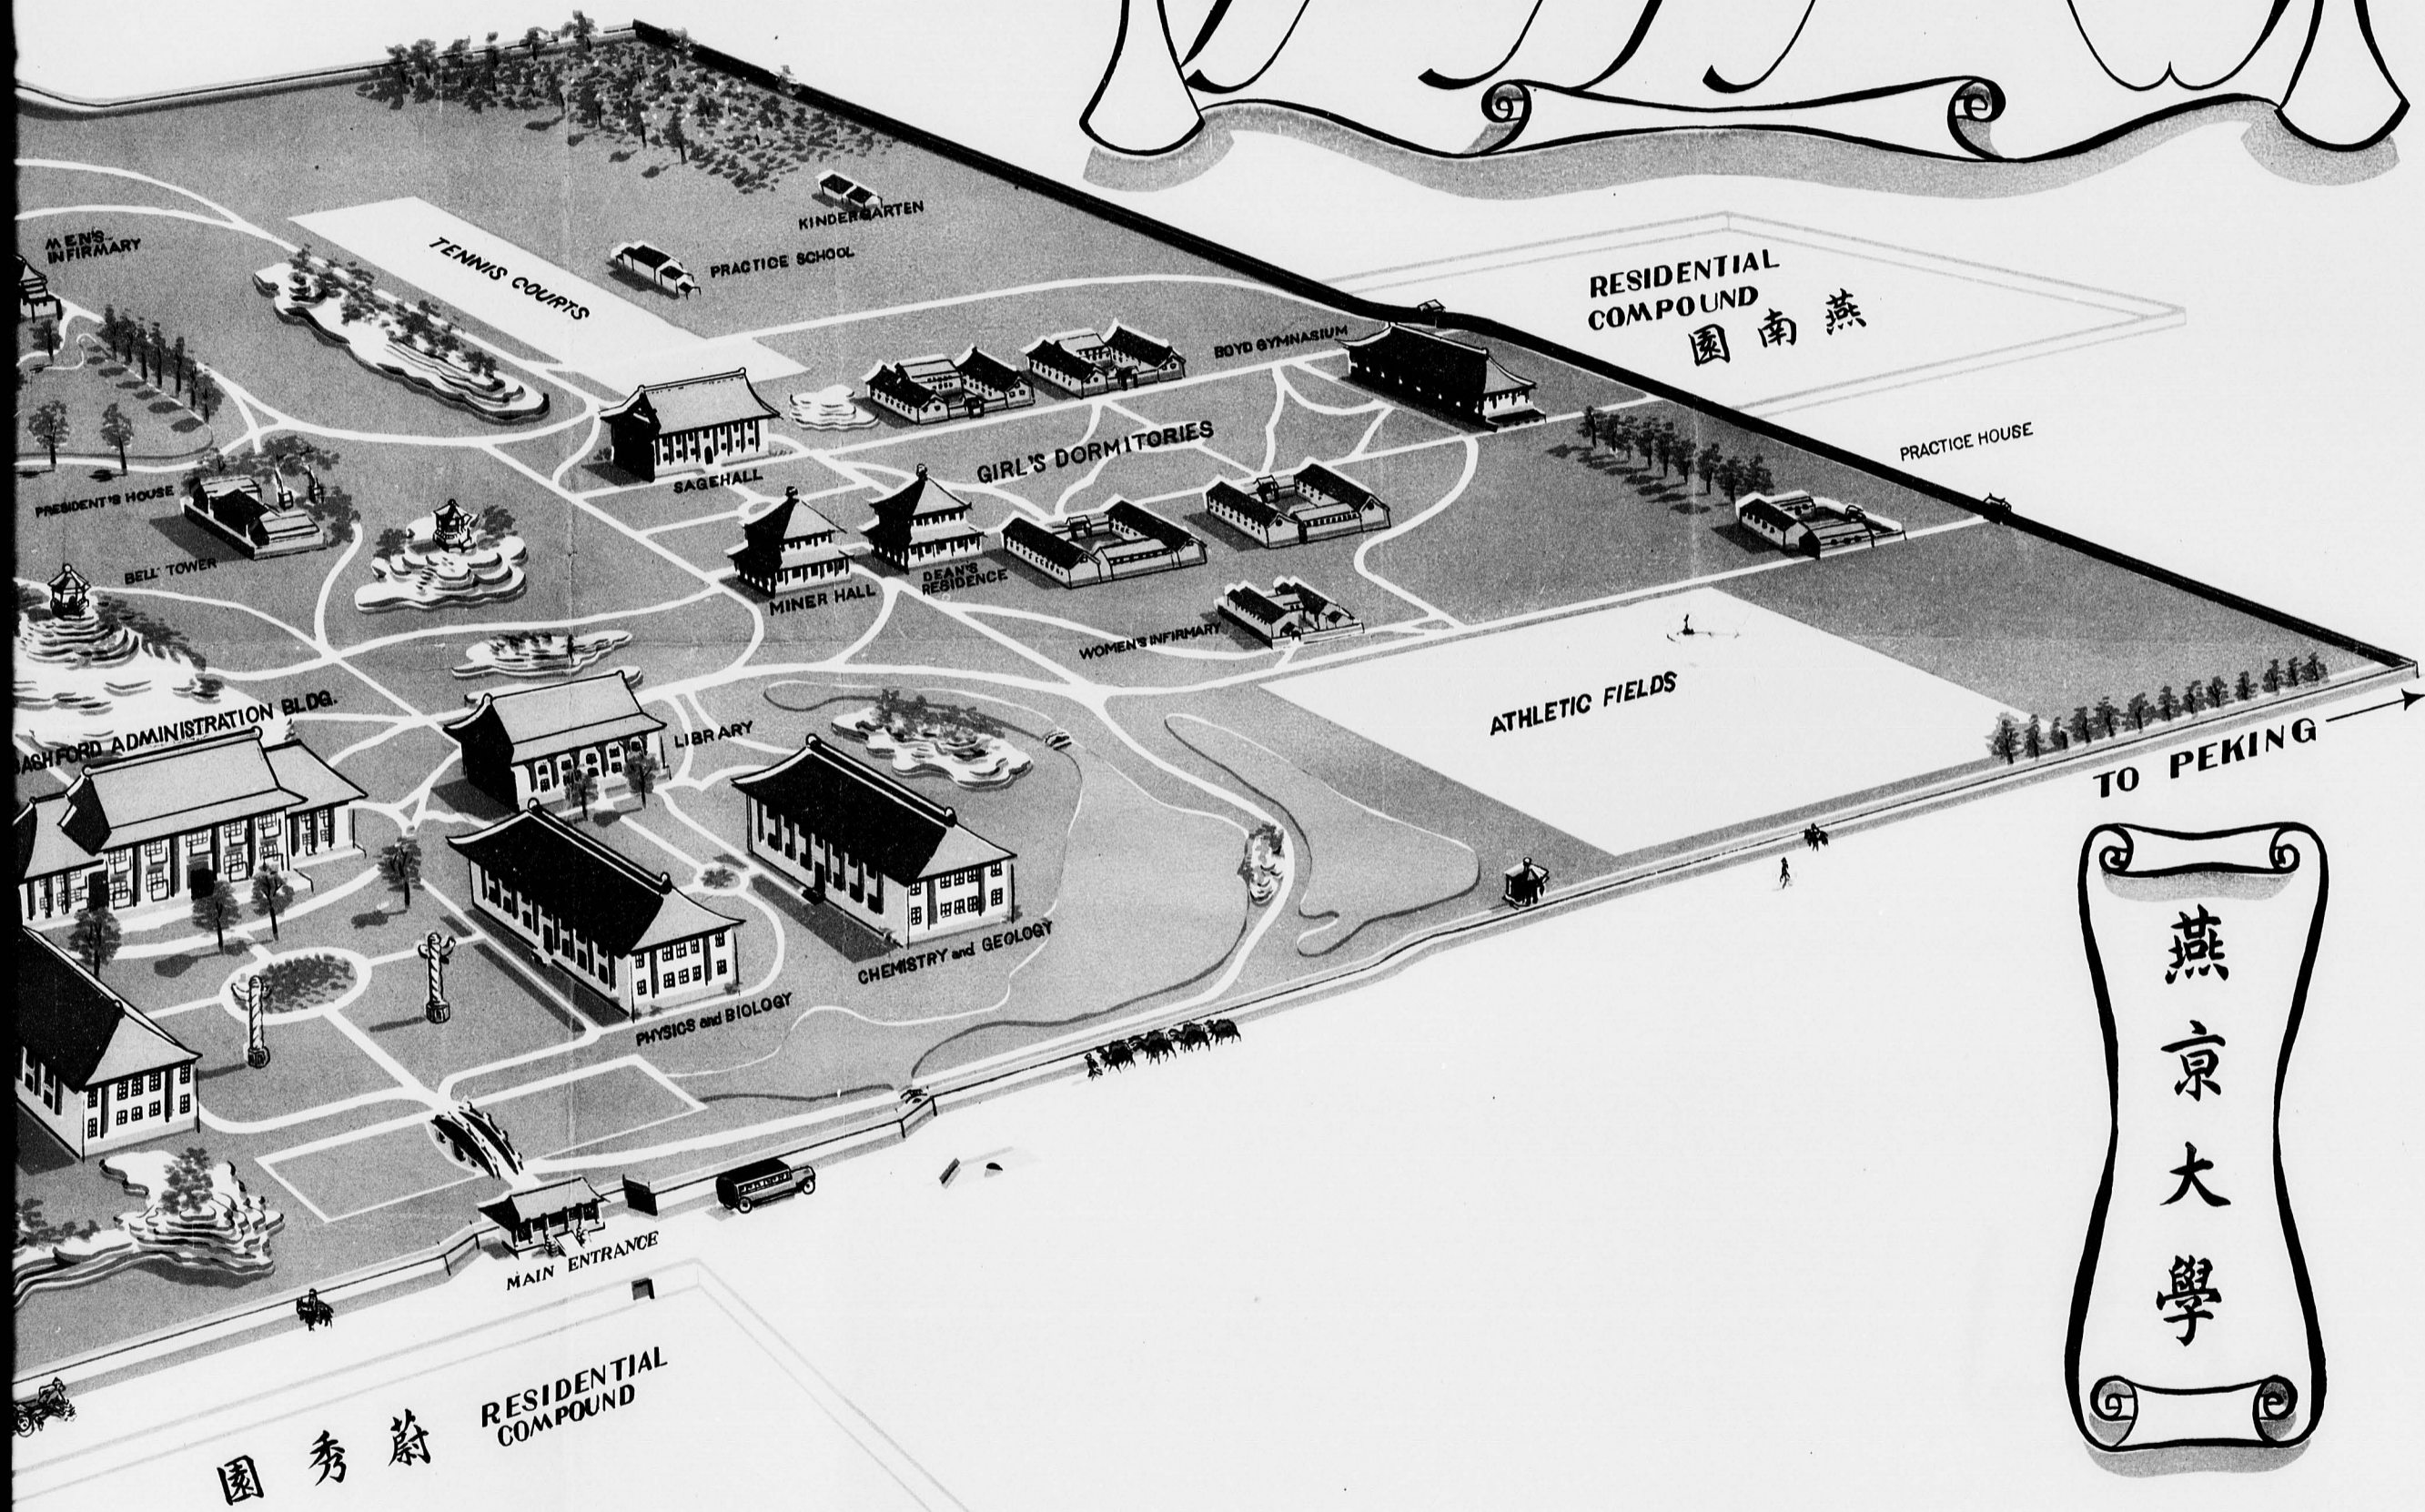

燕京大學


JOHN
KIRK
SEWALL


8
0
8
4
7
4
2

Bird's Eye View of Yenching University Campus

0017

FILMED IN 4 SECTIONS

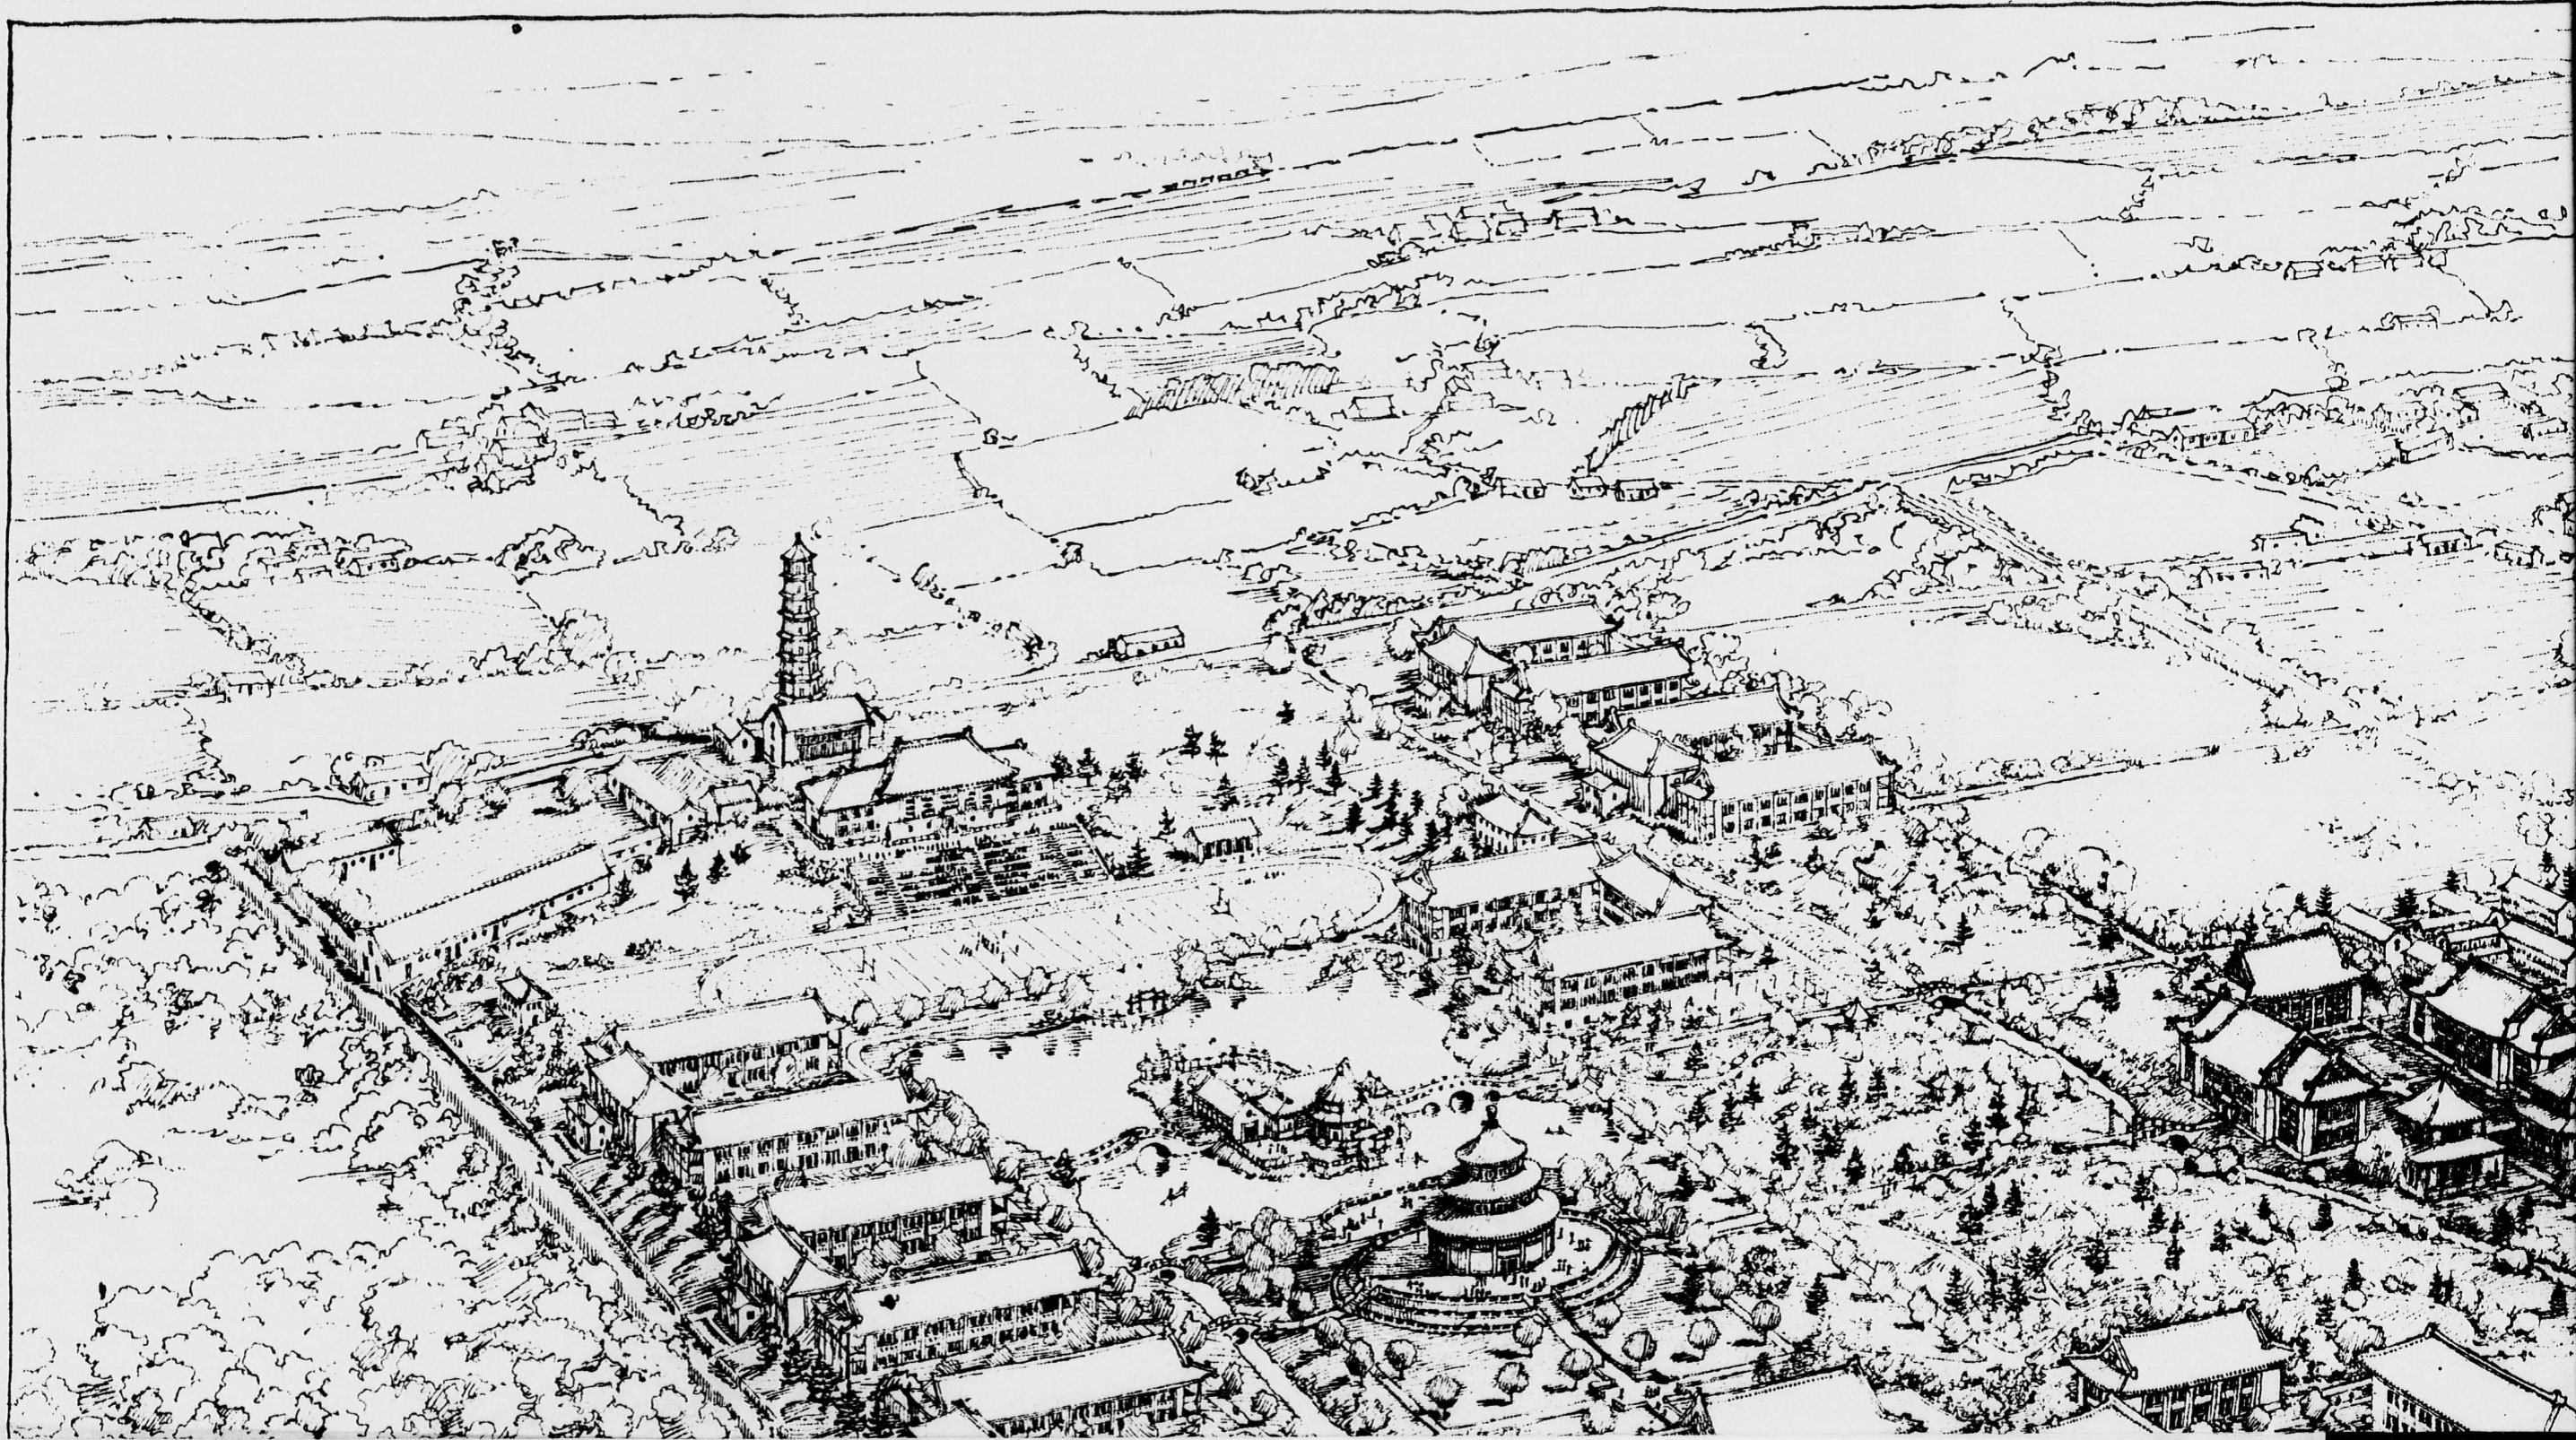

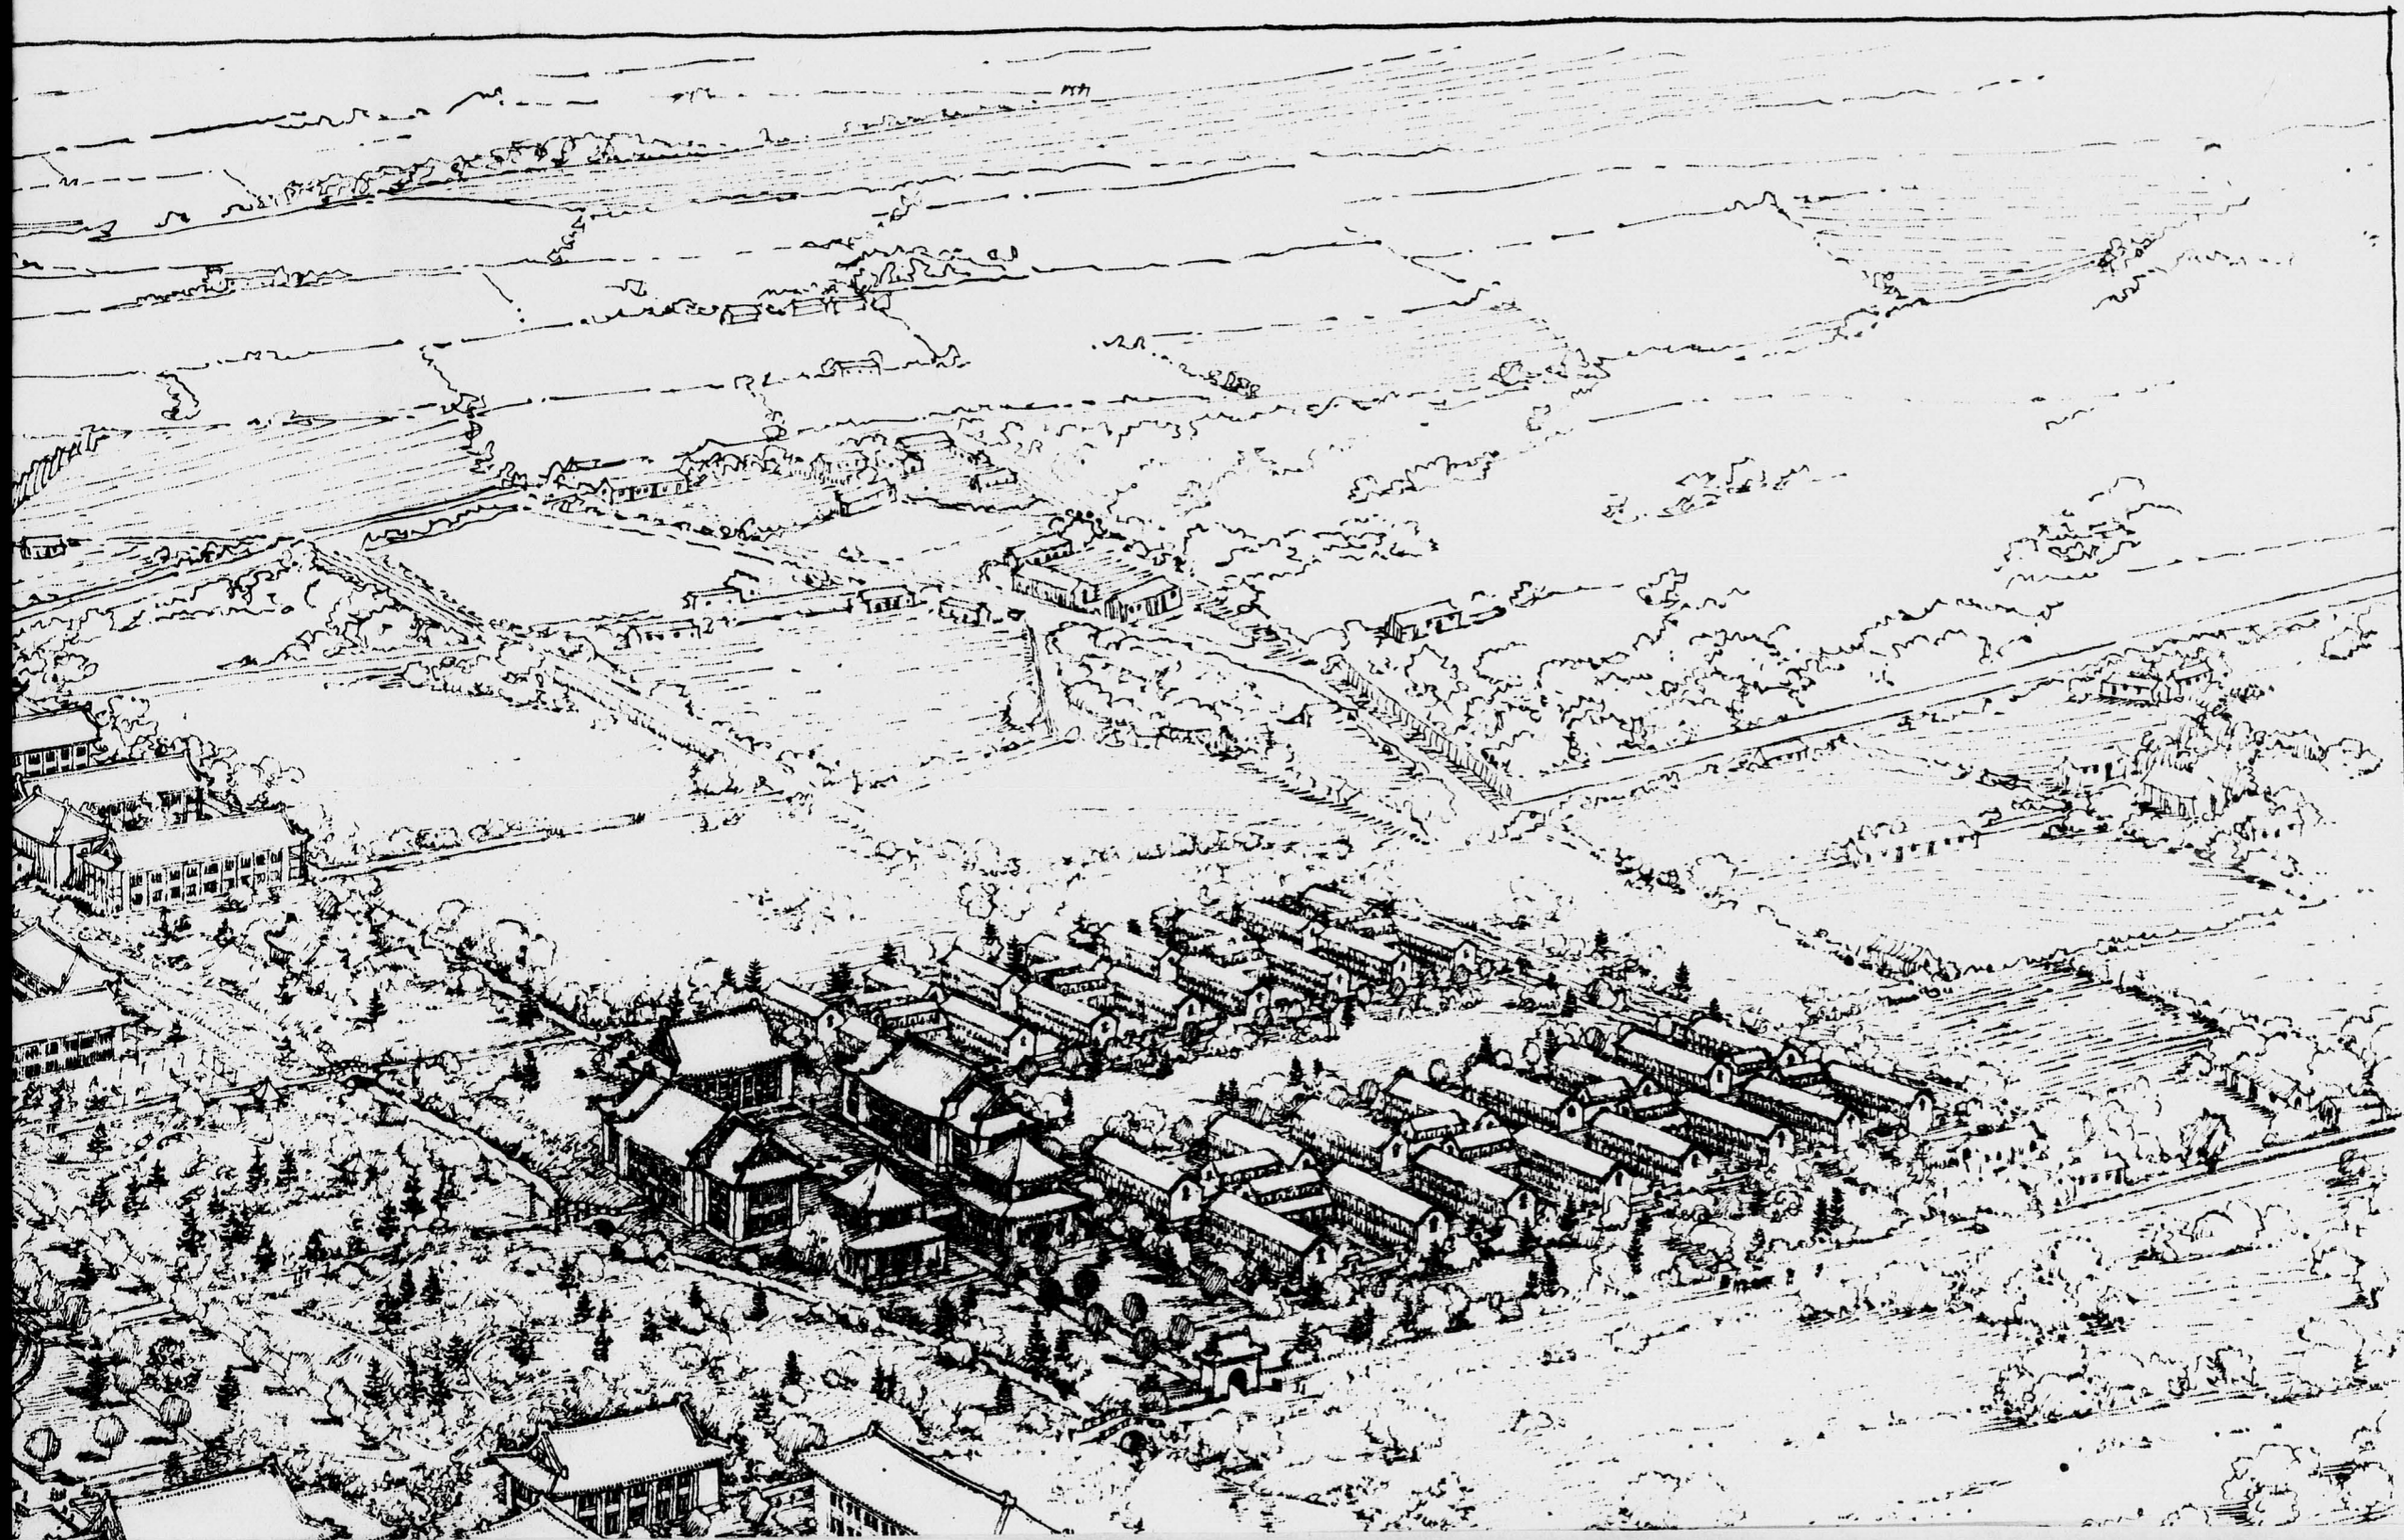

8

0

8


4

7

4

2

0019

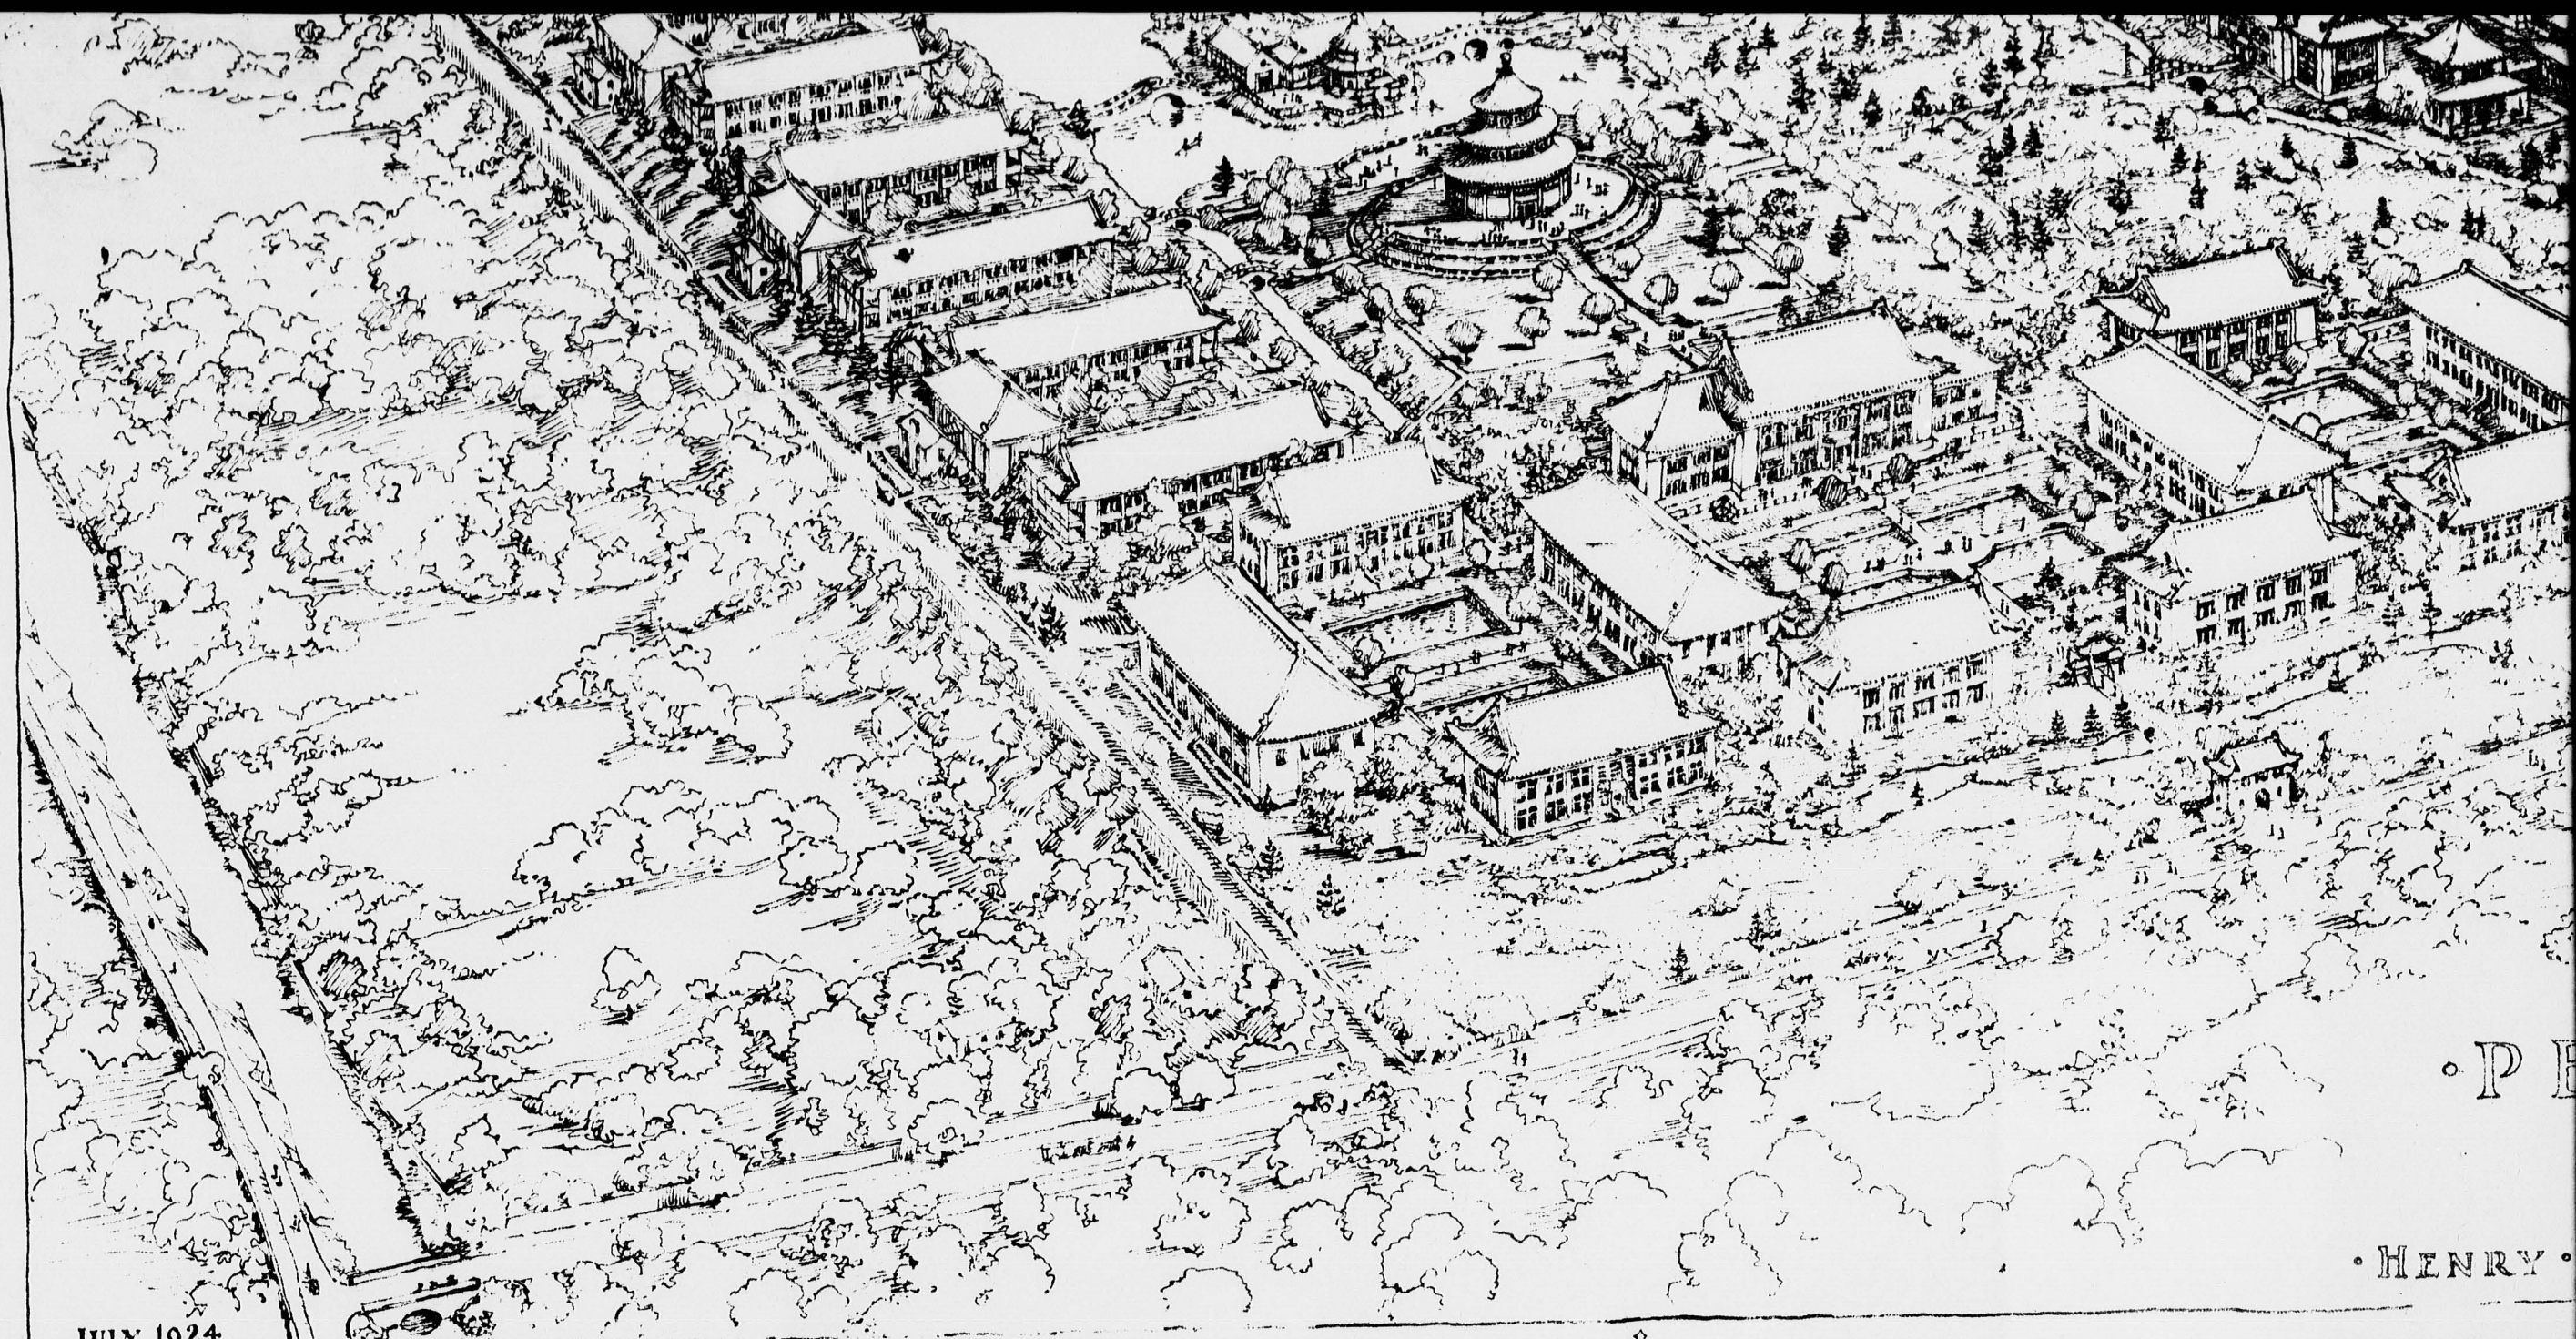


JULY 1924

• P E
• HENRY •

- 1-DASHFORD HALL: ADMINISTRATION & ASSEMBLY
- 2-NINDE HALL: SCHOOL OF THEOLOGY
- 3-BERRY MEMORIAL LIBRARY
- 4-RECITATION BUILDING
- 5-RECITATION BUILDING
- 6-PHYSICS AND BIOLOGY BUILDING
- 7-CHEMISTRY AND GEOLOGY BUILDING
- 8-FUTURE EXPANSION OF ACADEMIC GROUP
- 9-FUTURE EXPANSION OF ACADEMIC GROUP

- 10-FUTURE EXPANSION OF ACADEMIC GROUP
- 11-FUTURE EXPANSION OF ACADEMIC GROUP
- 12-WHEELER CHAPEL
- 13-THEOLOGICAL SCHOOL DORMITORY
- 14-GAMBLE DORMITORY
- 15-DINING HALL
- 16-FINLEY DORMITORY
- 17-DORMITORY
- 18-DINING HALL

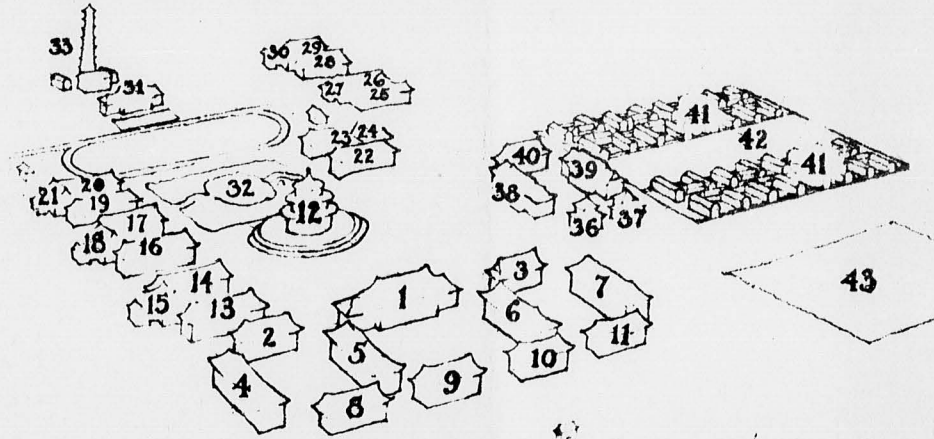

- 19-MEM
- 20-DO
- 21-DIN
- 22-30-F
- 31-WA
- 32-SOC
- 33-PO
- 34-
- 35-




大 學
 京 大

• PEKING • UNIVERSITY •

• PEKING • CHINA •

• HENRY • KILLAM • MURPHY • ARCHITECT • NEW YORK • & • SHANGHAI •

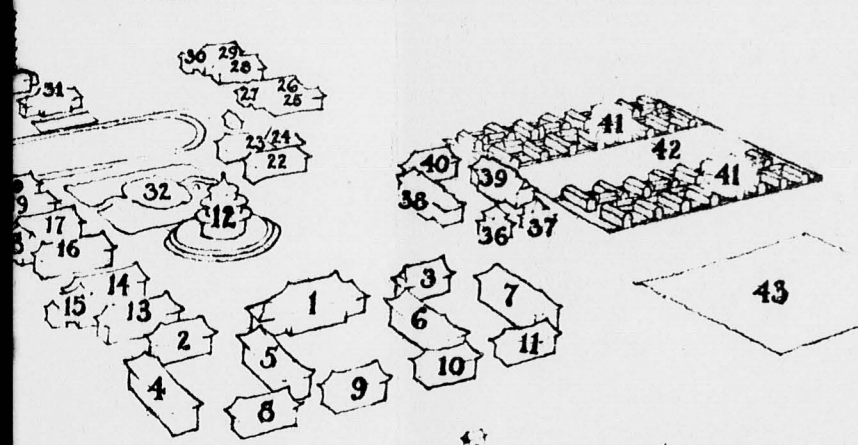

- 19-MEMORIAL DORMITORY
- 20-DORMITORY
- 21-DINING HALL
- 22-30-FUTURE EXPANSION OF DORMITORIES
- 31-WARNER GYMNASIUM
- 32-SOCIAL CENTER AND RETREAT
- 33-POWER PLANT
- 34-
- 35-

• WOMAN'S COLLEGE •

- 36-ADMINISTRATION BUILDING
- 37-DEAN'S RESIDENCE
- 38-FINE ARTS BUILDING
- 39-SOCIAL AND ATHLETIC BUILDING
- 40-SAGE MEMORIAL: JUNIOR COLLEGE BUILDING
- 41-DORMITORIES AND DINING HALLS
- 42-PLAYGROUND
- 43-SITE FOR PRACTICE SCHOOLS (SCH. OF EDUC.)