

307 4739

UBCHEA ARCHIVES  
COLLEGE FILES  
RG 11

Yenching  
Admin.  
Maps + campus plans

06 12

8

8


8

8

8

8

8

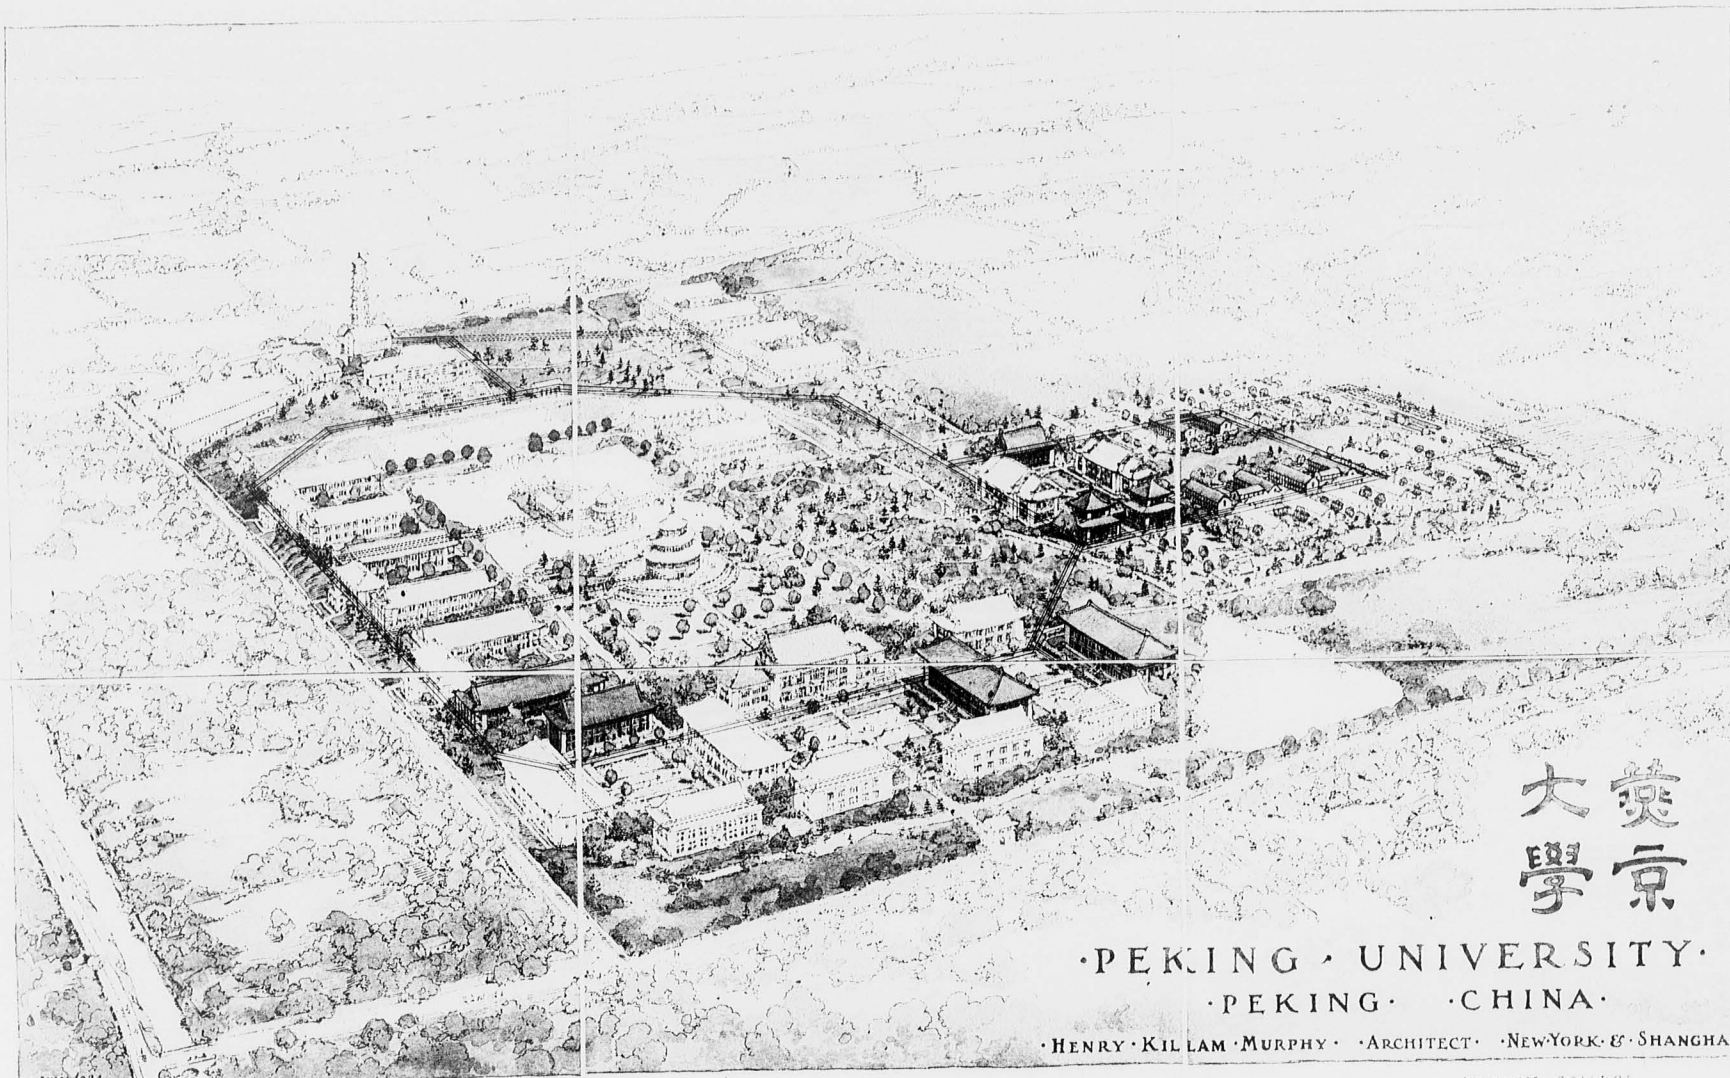

# 大英京 學京

·PEKING· UNIVERSITY·  
·PEKING· ·CHINA·

·HENRY· KILLAM· MURPHY· ·ARCHITECT· ·NEW YORK· & ·SHANGHAI·

July 1924

- |  |                                       |
|--|---------------------------------------|
| 1-DASHFORD HALL: ADMINISTRATION & ASSEMBLY | 10-FUTURE EXPANSION OF ACADEMIC GROUP |
| 2-NINDE HALL: SCHOOL OF THEOLOGY           | 11-FUTURE EXPANSION OF ACADEMIC GROUP |
| 3-BERRY MEMORIAL LIBRARY                   | 12-WHEELER CHAPEL                     |
| 4-RECITATION BUILDING                      | 13-THEOLOGICAL SCHOOL DORMITORY       |
| 5-RECITATION BUILDING                      | 14-GAMBLE DORMITORY                   |
| 6-PHYSICS AND BIOLOGY BUILDING             | 15-DINING HALL                        |
| 7-CHEMISTRY AND GEOLOGY BUILDING           | 16-FINLEY DORMITORY                   |
| 8-FUTURE EXPANSION OF ACADEMIC GROUP       | 17-DORMITORY                          |
| 9-FUTURE EXPANSION OF ACADEMIC GROUP       | 18-DINING HALL                        |



- |                                     |
|-------------------------------------|
| 19-MENGERH. DORMITORY               |
| 20-DORMITORY                        |
| 21-DINING HALL                      |
| 22-30-FUTURE EXPANSION OF DORMITORY |
| 21-WARNER GYMNASIUM                 |
| 32-SOCIAL CENTER AND RETREAT        |
| 33-POWER PLANT                      |
| 34-                                 |
| 35-                                 |

- |  |
|--|
| ·WOMAN'S COLLEGE·                                |
| 36-ADMINISTRATION BUILDING                       |
| 37-DEANS RESIDENCE                               |
| 38-FINE ARTS BUILDING                            |
| 39-SOCIAL AND ATHLETIC BUILDING                  |
| 40-SUN MINGSHAN JUNIOR COLLEGE BUILDING          |
| 41-DORMITORIES AND DINING HALL                   |
| 42-PLAYGROUND                                    |
| 43-5 HOME PRACTICE SCHOOLS (SCHOOL OF EDUCATION) |

PIPING ON WHICH CONSTRUCTION IS <sup>begin</sup> COMPLETED IS SHOWN THUS: —————  
 PIPING UNDER CONSTRUCTION OR AUTHORIZED IS SHOWN THUS: - - - - -  
 PIPING FOR WHICH FUNDS ARE IN SIGHT IS SHOWN THUS: .....  
 PIPING FOR WHICH NO FUNDS ARE YET IN SIGHT IS SHOWN THUS: .....

BUILDINGS OF WHICH CONSTRUCTION IS COMPLETED ARE SHOWN IN THE GROUP TOTAL \$ 950,000  
 BUILDINGS UNDER CONSTRUCTION OR AUTHORIZED ARE SHOWN IN THE GROUP TOTAL \$ 3,075,000  
 BUILDINGS FOR WHICH FUNDS ARE IN SIGHT ARE SHOWN IN THIS GROUP TOTAL \$ 4,360,000  
 BUILDINGS FOR WHICH NO FUNDS ARE YET IN SIGHT ARE SHOWN IN THIS GROUP TOTAL \$ 2,275,000  
 TOTAL FOR ENTIRE GROUP \$ 10,660,000

THE UNIVERSITY OF PEKING, CHINA  
 ARCHITECT: HENRY KILLAM MURPHY  
 NEW YORK AND SHANGHAI  
 JULY 1924

0613

LOUIS H. DWEYER  
PHOTOGRAPHER,  
37 EAST 28th STREET, N. Y.

3

0

7

4

7

3

9

06 14

East

**REARRANGED GENERAL PLAN — YENCHING UNIVERSITY — PEKING**

HENRY KILLAM MURPHY — ARCHITECT — NEW YORK CITY

MADE AT NEW YORK AUG. NOV. 1926  
FROM DRAWING MADE AT PEKING  
BY H.K.M. MAY 1926  
IN CONSULTATION WITH  
HON. TSIU KING COMMITTEE ON LANDSCAPING  
N.C. LETTER.

SCALE 1" = 80' 0"


燕京大学

Leased for  
6 or 30 years —  
Prince Tsai Tao's  
Garden  
(Lang Jun Yuan)

North

and try now  
President Hsu's garden  
to be purchased by  
Carl Hamilton, etc.  
for a total of \$8000 for  
the athletic field & equipment

4 Korean  
or  
Gardens  
purchased in  
early 1929  
for Mex. \$  
321,000

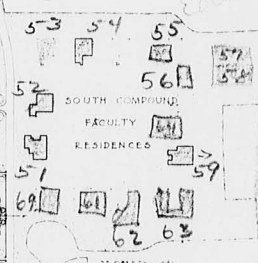

South

\$2,000  
needed for  
this border  
& dining

wang Hui  
Ching

PRINCE LEGENT'S ESTATE  
Wei Hsiu Yuan  
bought 12-12-31  
(7th Prince)

x finished

1930

West

LOUIS H. DREYER,  
PHOTOGRAPHER,  
48 EAST 49th STREET, N. Y.

3

0

7

4

7

3

9


06 16

REARRANGED GENERAL PLAN — YENCHING UNIVERSITY — PEKING

HENRY KILLAM MURPHY — ARCHITECT — NEW YORK CITY

MADE AT NEW YORK, AUG. - NOV. 1926  
 FROM DRAWING MADE AT PEKING  
 BY H.K.M. MAY 1926  
 IN CONSULTATION WITH  
 SOH-TSU KING, COMMITTEE ON LANDSCAPING  
 H.C. ETTER

燕京大学

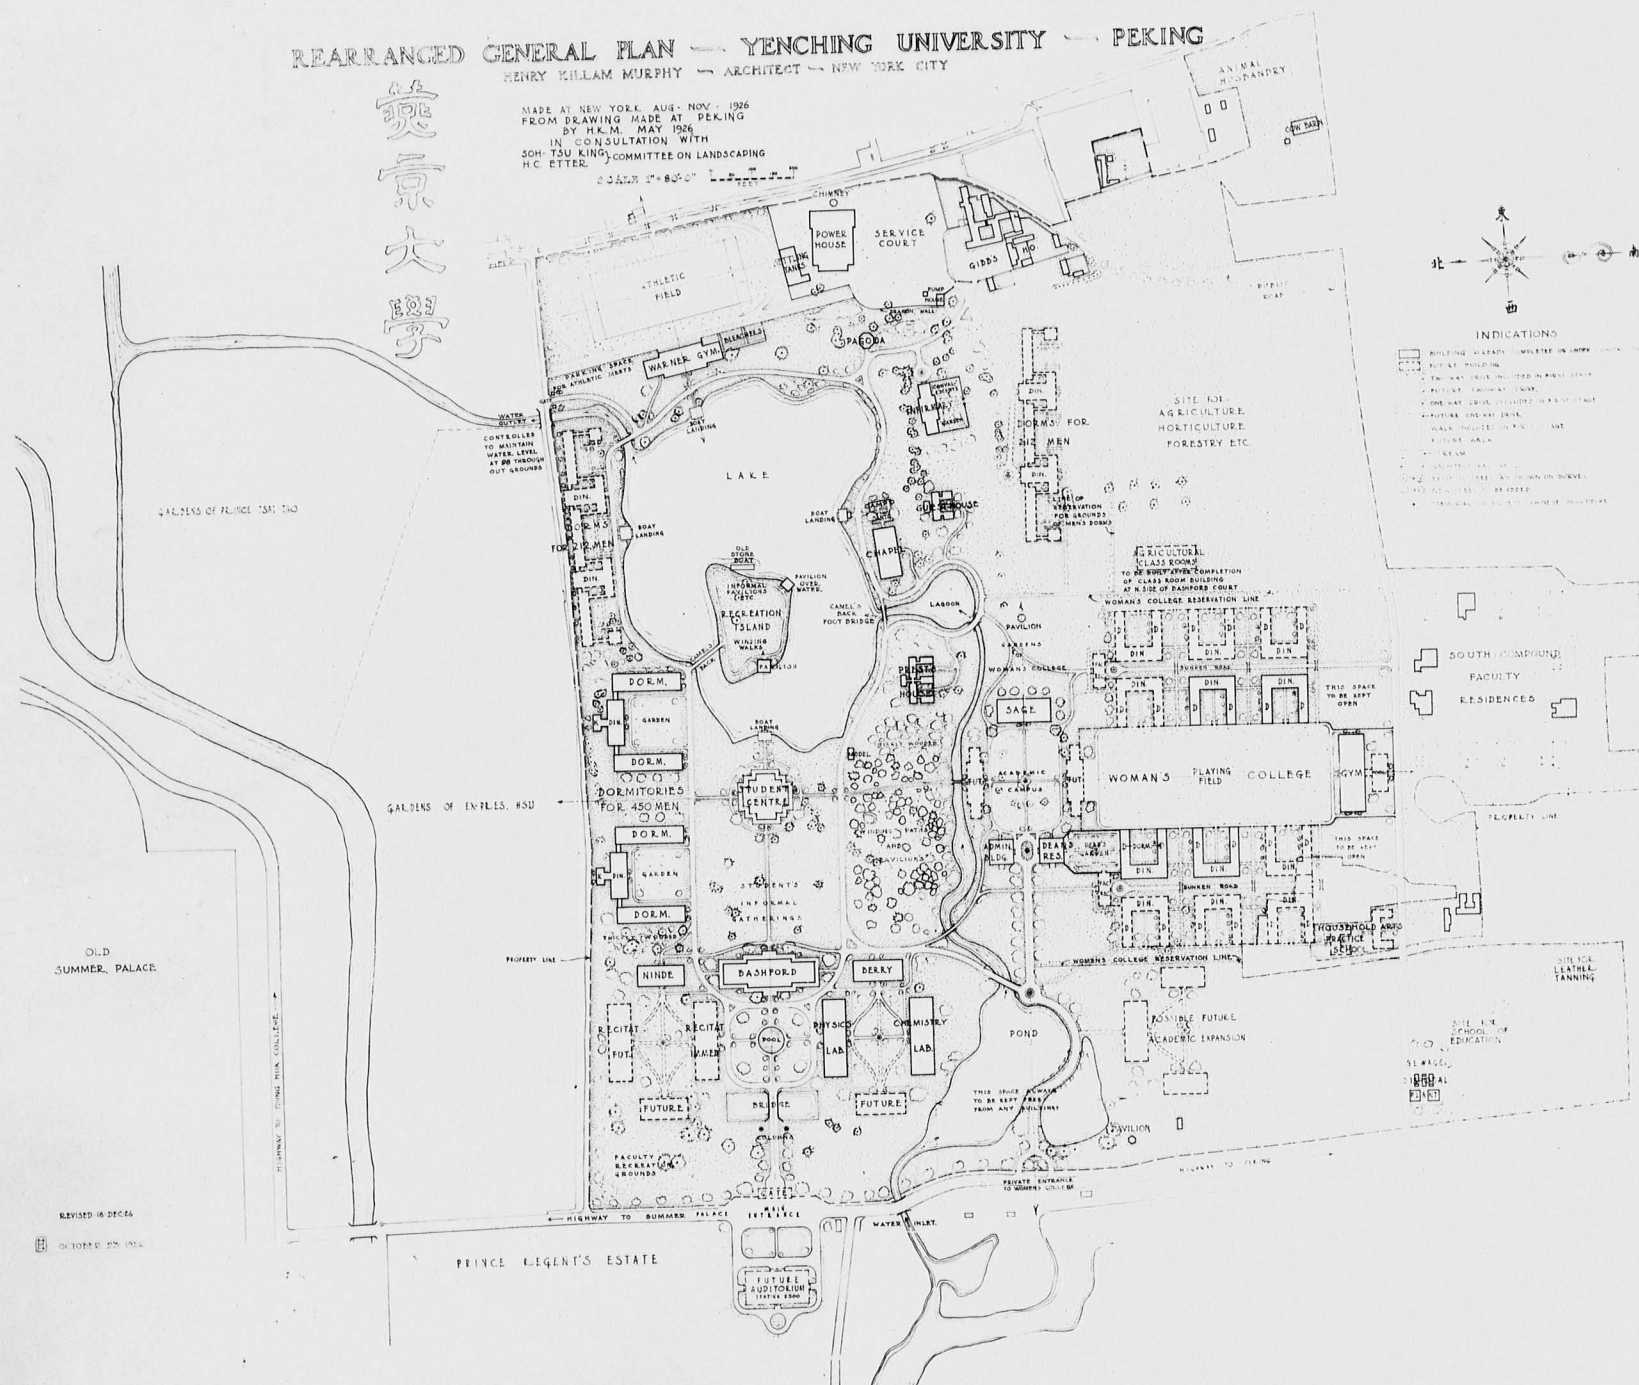

- INDICATIONS
- BUILDING ALREADY CONSTRUCTED OR UNDER CONSTRUCTION
  - BUILDING TO BE CONSTRUCTED
  - FUTURE BUILDING
  - FUTURE ROAD
  - FUTURE DRIVE
  - FUTURE BRIDGE
  - FUTURE GYMNASIUM
  - FUTURE PLAYGROUND
  - FUTURE WALKWAY
  - FUTURE LAWN
  - FUTURE GARDEN
  - FUTURE TREE
  - FUTURE PLANTING
  - FUTURE FENCE
  - FUTURE WALL
  - FUTURE FOUNTAIN
  - FUTURE STATUE
  - FUTURE MONUMENT
  - FUTURE MONUMENT
  - FUTURE MONUMENT

REVISED IN DECEMBER  
 OCTOBER 22, 1924

0617

3  
0  
7  
4  
7  
3  
9

LOUIS H. DREYER,  
PHOTOGRAPHER,  
40 EAST 49th STREET, N. Y.

3  
0  
7  
4  
7  
3  
9

06 18



燕京  
大學

YENCHING UNIVERSITY  
PEKING — CHINA  
HENRY KILLAM MURPHY ARCHITECT NEW YORK CITY

AIN-DEC-1926

- |  |  |
|--|--|
| A MAIN ENTRANCE GATE                   | 13 MENS DORMITORY *2 (GAMBLE MEMORIAL) |
| 1 ADMIN. ASSEMBLY (BASHFORD MEMORIAL)  | 14 MENS DORMITORY *3 (FINLEY MEMORIAL) |
| 2 THEOLOGY BUILDING (NINDE MEMORIAL)   | 15 MENS DINING HALL *2                 |
| 3 LIBRARY BUILDING (SEKRY MEMORIAL)    | 16 MENS DORMITORY *4                   |
| 4 NORTH RECITATION BUILDING            | 17 MENS LAKEFRONT DORMITORY *1         |
| 5 SOUTH RECITATION BUILDING (McBUIER)  | 18 MENS LAKEFRONT DORMITORY *2         |
| 6 NORTH SCIENCE LABORATORY             | 19 MENS LAKEFRONT DORMITORY *3         |
| 7 SOUTH SCIENCE LABORATORY             | 20 MENS LAKEFRONT DINING HALL *1       |
| 8 NORTH FUTURE ACADEMIC BUILDING       | 21 MENS LAKEFRONT DORMITORY *4         |
| 9 SOUTH FUTURE ACADEMIC BUILDING       | 22 MENS LAKEFRONT DINING HALL *2       |
| 10 STUDENTS CENTRE                     | 23 MENS LAKEFRONT DORMITORY *5         |
| 11 MENS DORMITORY *1                   | 24 MENS LAKEFRONT DORMITORY *6         |
| 12 MENS DINING HALL *1 (KNOX MEMORIAL) | 25 MENS LAKEFRONT DORMITORY *7         |



- |   |  |
|---|--|
| 26 MENS GYMNASIUM (WARNER MEMORIAL)     | WOMAN'S COLLEGE                        |
| 27 ATHLETIC FIELD                       | B PRIVATE ENTRANCE TO WOMAN'S COLLEGE  |
| 28 UNIVERSITY CHAPEL (WHEELER MEMORIAL) | 40 ADMINISTRATION BUILDING             |
| 29 PRESIDENTS HOUSE (CURRIE MEMORIAL)   | 41 DEANS RESIDENCE                     |
| 30 GUEST HOUSE                          | 42 NORTH ACADEMIC BUILDING             |
| 31 INFIRMARY                            | 43 SOUTH ACADEMIC BUILDING             |
| 32 WATER TOWER PAVODA (PORTER MEMORIAL) | 44 RECITATION BUILDING (LAGE MEMORIAL) |
| 33 POWER HOUSE                          | 45 DORMITORIES AND DINING HALLS        |
| 34 FUTURE MENS DORMITORY GROUP          | 46 FACULTY RECEPTION BUILDING          |
| 35 FUTURE UNIVERSITY ACADEMIC BUILDINGS | 47 GYMNASIUM                           |
| 36 AGRICULTURE BUILDING                 | 48 ATHLETIC FIELD                      |
| 37 RECREATION ISLAND                    |  |
| 38 SOUTH COMPOUND FACULTY RESIDENCES    |  |
| 39 EAST COMPOUND FACULTY RESIDENCES     |  |

0619

3  
0  
7  
4  
7  
3  
9



LOUIS H. DREYER,  
PHOTOGRAPHER,  
40 EAST 49th STREET, N. Y.

3  
0  
7  
4  
7  
3  
9

0620




AUG-DEC. 1926

YENCHING UNIVERSITY  
PEKING - CHINA

HENRY KILLAM MURPHY ARCHITECT NEW YORK CITY

- |   |   |
|---|---|
| A MAIN ENTRANCE GATE                    | 13 MEN'S DORMITORY *2 (GANBLE MEMORIAL) |
| 1 ADMIN. ASSEMBLY (BASHFORD MEMORIAL)   | 14 MEN'S DORMITORY *3 (FINLEY MEMORIAL) |
| 2 THEOLOGY BUILDING (NINDE MEMORIAL)    | 15 MEN'S DINING HALL *2                 |
| 3 LIBRARY BUILDING (BERRY MEMORIAL)     | 16 MEN'S DORMITORY *4                   |
| 4 NORTH RECITATION BUILDING             | 17 MEN'S LAKEFRONT DORMITORY *1         |
| 5 SOUTH RECITATION BUILDING (McBRIER)   | 18 MEN'S LAKEFRONT DORMITORY *2         |
| 6 NORTH SCIENCE LABORATORY              | 19 MEN'S LAKEFRONT DORMITORY *3         |
| 7 SOUTH SCIENCE LABORATORY              | 20 MEN'S LAKEFRONT DINING HALL *1       |
| 8 NORTH FUTURE ACADEMIC BUILDING        | 21 MEN'S LAKEFRONT DORMITORY *4         |
| 9 SOUTH FUTURE ACADEMIC BUILDING        | 22 MEN'S LAKEFRONT DINING HALL *2       |
| 10 STUDENTS CENTRE                      | 23 MEN'S LAKEFRONT DORMITORY *5         |
| 11 MEN'S DORMITORY *1                   | 24 MEN'S LAKEFRONT DORMITORY *6         |
| 12 MEN'S DINING HALL *1 (KNOX MEMORIAL) | 25 MEN'S LAKEFRONT DORMITORY *7         |

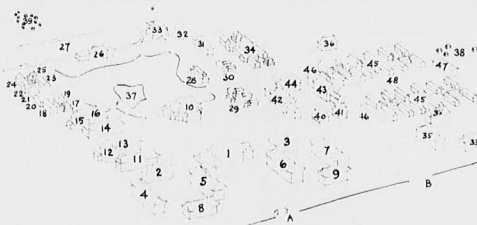

- |   |  |
|---|--|
| 26 MEN'S GYMNASIUM (WARNER MEMORIAL)    | WOMAN'S COLLEGE                        |
| 27 ATHLETIC FIELD                       | B PRIVATE ENTRANCE TO WOMAN'S COLLEGE  |
| 28 UNIVERSITY CHAPEL (WHEELER MEMORIAL) | 40 ADMINISTRATION BUILDING             |
| 29 PRESIDENT'S HOUSE (CURRIE MEMORIAL)  | 41 DEAN'S RESIDENCE                    |
| 30 GUEST HOUSE                          | 42 NORTH ACADEMIC BUILDING             |
| 31 INFIRMARY                            | 43 SOUTH ACADEMIC BUILDING             |
| 32 WATER TOWER PALCOA (PORTER MEMORIAL) | 44 RECITATION BUILDING (CARP MEMORIAL) |
| 33 POWER HOUSE                          | 45 DORMITORIES AND DINING HALLS        |
| 34 FUTURE MEN'S DORMITORY GROUP         | 46 FACULTY RECEPTION BUILDING          |
| 35 FUTURE UNIVERSITY ACADEMIC BUILDINGS | 47 GYMNASIUM                           |
| 36 AGRICULTURE BUILDING                 | 48 ATHLETIC FIELD                      |
| 37 RECREATION ISLAND                    |  |
| 38 SOUTH COMPOUND FACULTY RESIDENCES    |  |
| 39 EAST COMPOUND FACULTY RESIDENCES     |  |

0621

3  
0  
7  
4  
7  
3  
9

LOUIS H. DREYER,  
PHOTOGRAPHER,  
40 EAST 49th STREET, N. Y.

3

0

7

4

7

3

9

0622



AUG-DEC, 1926

YENCHING UNIVERSITY  
PEKING - CHINA  
HENRY KILLAM MURPHY ARCHITECT NEW YORK CITY

- |   |   |
|---|---|
| A MAIN ENTRANCE GATE                    | 13 MEN'S DORMITORY *2 (GAMBLE MEMORIAL) |
| 1 ADMIN. ASSEMBLY (BASHFORD MEMORIAL)   | 14 MEN'S DORMITORY *3 (FINLEY MEMORIAL) |
| 2 THEOLOGY BUILDING (NINDE MEMORIAL)    | 15 MEN'S DINING HALL *2                 |
| 3 LIBRARY BUILDING (BERKY MEMORIAL)     | 16 MEN'S DORMITORY *4                   |
| 4 NORTH RECITATION BUILDING             | 17 MEN'S LAKEFRONT DORMITORY *1         |
| 5 SOUTH RECITATION BUILDING (MEDLIER)   | 18 MEN'S LAKEFRONT DORMITORY *2         |
| 6 NORTH SCIENCE LABORATORY              | 19 MEN'S LAKEFRONT DORMITORY *3         |
| 7 SOUTH SCIENCE LABORATORY              | 20 MEN'S LAKEFRONT DINING HALL *1       |
| 8 NORTH FUTURE ACADEMIC BUILDING        | 21 MEN'S LAKEFRONT DORMITORY *4         |
| 9 SOUTH FUTURE ACADEMIC BUILDING        | 22 MEN'S LAKEFRONT DINING HALL *2       |
| 10 STUDENTS CENTRE                      | 23 MEN'S LAKEFRONT DORMITORY *5         |
| 11 MEN'S DORMITORY *1 (ANDA MEMORIAL)   | 24 MEN'S LAKEFRONT DORMITORY *6         |
| 12 MEN'S DINING HALL *1 (ANDA MEMORIAL) | 25 MEN'S LAKEFRONT DORMITORY *7         |



- |   |  |
|---|--|
| 26 MEN'S GYMNASIUM (WARNER MEMORIAL)      | WOMAN'S COLLEGE                        |
| 27 ATHLETIC FIELD                         | B PRIVATE ENTRANCE TO WOMAN'S COLLEGE  |
| 28 UNIVERSITY CHAPEL (WHEELER MEMORIAL)   | 20 ADMINISTRATION BUILDING             |
| 29 PRESIDENT'S HOUSE (CURRIE MEMORIAL)    | 41 DEANS RESIDENCE                     |
| 30 GUEST HOUSE                            | 42 NORTH ACADEMIC BUILDING             |
| 31 INFIRMARY                              | 43 SOUTH ACADEMIC BUILDING             |
| 32 WATER TOWER PAVILION (PORTER MEMORIAL) | 44 RECITATION BUILDING (LAGE MEMORIAL) |
| 33 POWER HOUSE                            | 45 DORMITORIES AND DINING HALLS        |
| 34 FUTURE MEN'S DORMITORY GROUP           | 46 FACULTY RECEPTION BUILDING          |
| 35 FUTURE UNIVERSITY ACADEMIC BUILDINGS   | 47 GYMNASIUM                           |
| 36 AGRICULTURE BUILDING                   | 48 ATHLETIC FIELD                      |
| 37 RECREATION ISLAND                      |  |
| 38 SOUTH COMPOUND FACULTY RESIDENCES      |  |
| 39 EAST COMPOUND FACULTY RESIDENCES       |  |

Completed buildings       Funds Needed Now (1931)

0623

3  
0  
7  
4  
7  
3  
9

20  
VELOX

Picture No. 20 is a photograph of the new Birds-eye view.

VELOX

0624

3  
0  
7  
4  
7  
3  
9

7/27/28 - Green completed  
blue - uncompleted



AUG-DEC. 1926

- |  |  |
|--|--|
| A MAIN ENTRANCE GATE                   | 13 MENS DORMITORY *2 (GAMBLE MEMORIAL) |
| 1 ADMIN. ASSEMBLY (BASHFORD MEMORIAL)  | 14 MENS DORMITORY *3 (FINLEY MEMORIAL) |
| 2 THEOLOGY BUILDING (NINDE MEMORIAL)   | 15 MENS DINING HALL *2                 |
| 3 LIBRARY BUILDING (BERRY MEMORIAL)    | 16 MENS DORMITORY *4                   |
| 4 NORTH RECITATION BUILDING            | 17 MENS LAKEFRONT DORMITORY *1         |
| 5 SOUTH RECITATION BUILDING (MCDRIER)  | 18 MENS LAKEFRONT DORMITORY *2         |
| 6 NORTH SCIENCE LABORATORY             | 19 MENS LAKEFRONT DORMITORY *3         |
| 7 SOUTH SCIENCE LABORATORY             | 20 MENS LAKEFRONT DINING HALL *1       |
| 8 NORTH FUTURE ACADEMIC BUILDING       | 21 MENS LAKEFRONT DORMITORY *4         |
| 9 SOUTH FUTURE ACADEMIC BUILDING       | 22 MENS LAKEFRONT DINING HALL *2       |
| 10 STUDENTS CENTRE                     | 23 MENS LAKEFRONT DORMITORY *5         |
| 11 MENS DORMITORY *1                   | 24 MENS LAKEFRONT DORMITORY *6         |
| 12 MENS DINING HALL *1 (KNOX MEMORIAL) | 25 MENS LAKEFRONT DORMITORY *7         |



- |   |                                       |
|---|---------------------------------------|
| 26 MENS GYMNASIUM (WARNER MEMORIAL)     | WOMAN'S COLLEGE                       |
| 27 " ATHLETIC FIELD                     | B PRIVATE ENTRANCE TO WOMAN'S COLLEGE |
| 28 UNIVERSITY CHAPEL (WHEELER MEMORIAL) | 40 ADMINISTRATION BUILDING            |
| 29 PRESIDENTS HOUSE (CURRIE MEMORIAL)   | 41 DEAN'S RESIDENCE                   |
| 30 GUEST HOUSE                          | 42 NORTH ACADEMIC BUILDING            |
| 31 INFIRMARY                            | 43 SOUTH ACADEMIC BUILDING            |
| 32 WATER TOWER PALODA (PORTER MEMORIAL) | 44 RECITATION BUILDING (AGE MEMORIAL) |
| 33 POWER HOUSE                          | 45 DORMITORIES AND DINING HALLS       |
| 34 FUTURE MENS DORMITORY GROUP          | 46 FACULTY RECEPTION BUILDING         |
| 35 FUTURE UNIVERSITY ACADEMIC BUILDINGS | 47 GYMNASIUM                          |
| 36 AGRICULTURE BUILDING                 | 48 ATHLETIC FIELD                     |
| 37 RECREATION ISLAND                    |                                       |
| 38 SOUTH COMPOUND FACULTY RESIDENCES    |                                       |
| 39 EAST COMPOUND FACULTY RESIDENCES     |                                       |

0625

3  
0  
7  
4  
7  
3  
9


KJR 7/27/28-C.O.



燕京大學

YENCHING UNIVERSITY  
PEKING — CHINA  
HENRY KILLAM MURPHY ARCHITECT NEW YORK CITY

- A MAIN ENTRANCE GATE
- ✓ 1 ADMIN. ASSEMBLY (BASHFORD MEMORIAL)
- ✓ 2 THEOLOGY BUILDING (NINDE MEMORIAL)
- ✓ 3 LIBRARY BUILDING (BERRY MEMORIAL)
- ✓ 4 NORTH RECITATION BUILDING
- ✓ 5 SOUTH RECITATION BUILDING (McBRIER)
- 6 NORTH SCIENCE LABORATORY
- 7 SOUTH SCIENCE LABORATORY
- 8 NORTH FUTURE ACADEMIC BUILDING
- 9 SOUTH FUTURE ACADEMIC BUILDING
- 10 STUDENTS CENTRE
- ✓ 11 MEN'S DORMITORY \*1
- ✓ 12 MEN'S DINING HALL \*1 (ANON MEMORIAL)
- 13 MEN'S DORMITORY \*2 (GAMBLE MEMORIAL)
- ✓ 14 MEN'S DORMITORY \*3 (FINLEY MEMORIAL)
- ✓ 15 MEN'S DINING HALL \*2
- ✓ 16 MEN'S DORMITORY \*4
- 17 MEN'S LAKEFRONT DORMITORY \*1
- 18 MEN'S LAKEFRONT DORMITORY \*2
- 19 MEN'S LAKEFRONT DORMITORY \*3
- 20 MEN'S LAKEFRONT DINING HALL \*1
- 21 MEN'S LAKEFRONT DORMITORY \*4
- 22 MEN'S LAKEFRONT DINING HALL \*2
- 23 MEN'S LAKEFRONT DORMITORY \*5
- 24 MEN'S LAKEFRONT DORMITORY \*6
- 25 MEN'S LAKEFRONT DORMITORY \*7

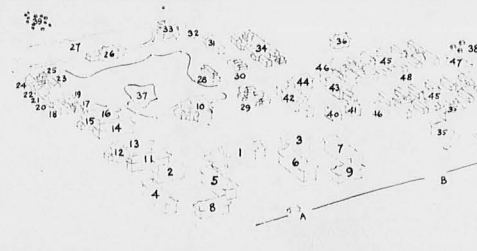


- ✓ 26 MEN'S GYMNASIUM (WARNER MEMORIAL)
- 27 " ATHLETIC FIELD
- ✓ 28 UNIVERSITY CHAPEL (WHEELER MEMORIAL)
- 29 PRESIDENTS HOUSE (CURRIE MEMORIAL)
- 30 GUEST HOUSE
- ✓ 31 INFIRMARY
- ✓ 32 WATER TOWER PALCOA (PORTER MEMORIAL)
- ✓ 33 POWER HOUSE
- 34 FUTURE MEN'S DORMITORY GROUP
- 35 FUTURE UNIVERSITY ACADEMIC BUILDINGS
- ✓ 36 AGRICULTURE BUILDING
- ✓ 37 RECREATION ISLAND
- 38 SOUTH COMPOUND FACULTY RESIDENCES
- 39 EAST COMPOUND FACULTY RESIDENCES
- WOMAN'S COLLEGE
- B PRIVATE ENTRANCE TO WOMAN'S COLLEGE
- ✓ 40 ADMINISTRATION BUILDING
- ✓ 41 DEAN'S RESIDENCE
- ✓ 42 NORTH ACADEMIC BUILDING
- ✓ 43 SOUTH ACADEMIC BUILDING
- ✓ 44 RECITATION BUILDING (LAGE MEMORIAL)
- ✓ 45 DORMITORIES AND DINING HALLS
- ✓ 46 FACULTY RECEPTION BUILDING
- ✓ 47 GYMNASIUM
- ✓ 48 ATHLETIC FIELD

*Green completed - blue in process.*

0626

3  
0  
7  
4  
7  
3  
9

FILMED IN 4 SECTIONS

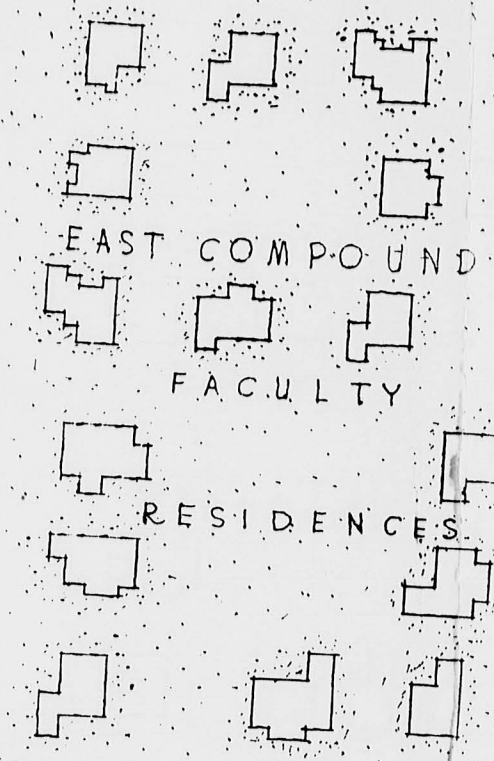


REARRANGED GENERAL PLAN — YENCHING UNIVERSITY  
HENRY KILLAM MURPHY — ARCHITECT — NEW YORK CITY

燕  
京  
大  
學



MADE AT NEW YORK AUG - NOV - 1926  
FROM DRAWING MADE AT PEKING  
BY H.K.M. MAY 1926  
IN CONSULTATION WITH  
SOH-TSU KING } COMMITTEE ON LANDSCAPING  
H.C. ETTER }

SCALE 1" = 80'-0" 50 100 150 200 FEET




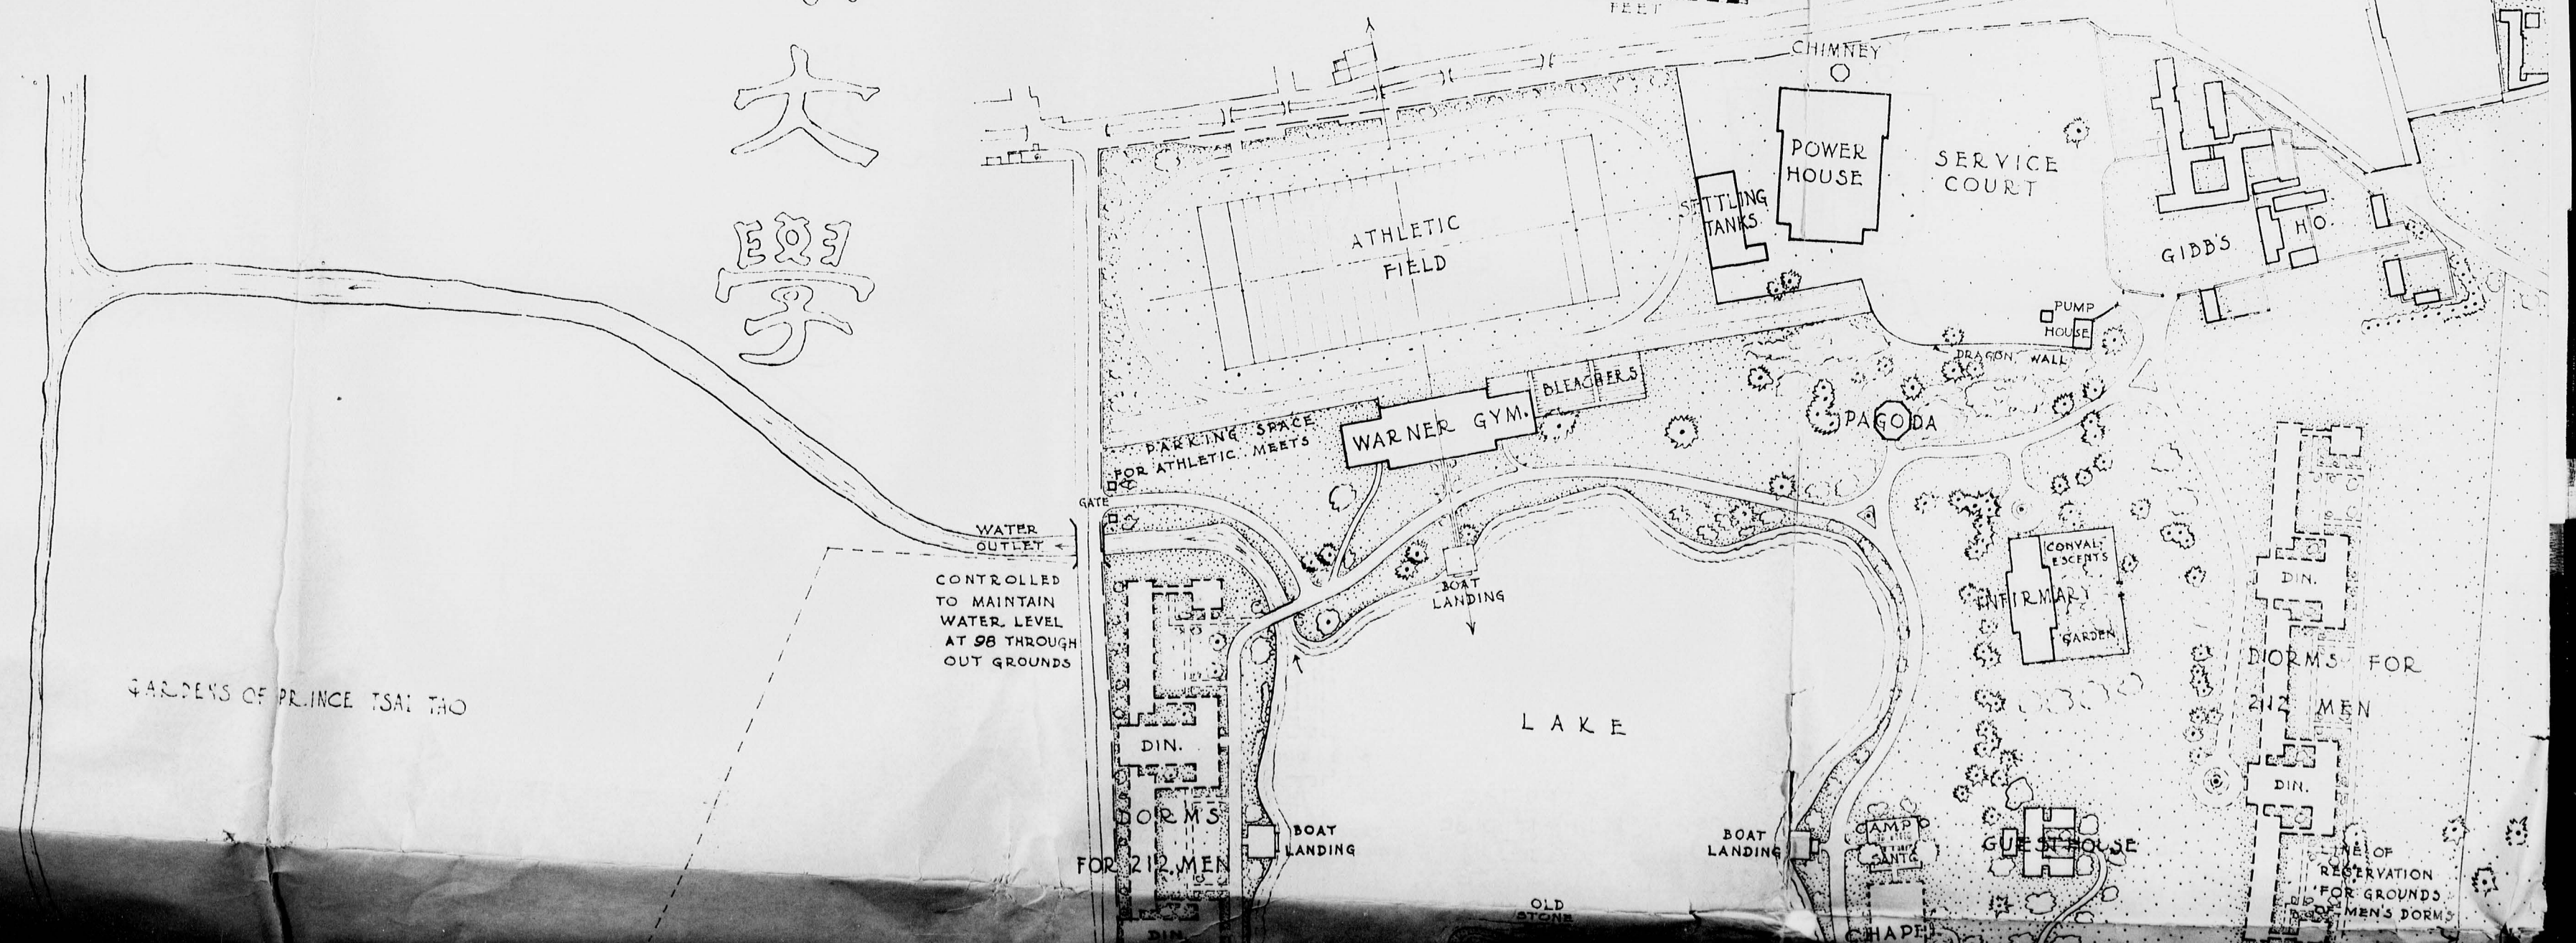







 


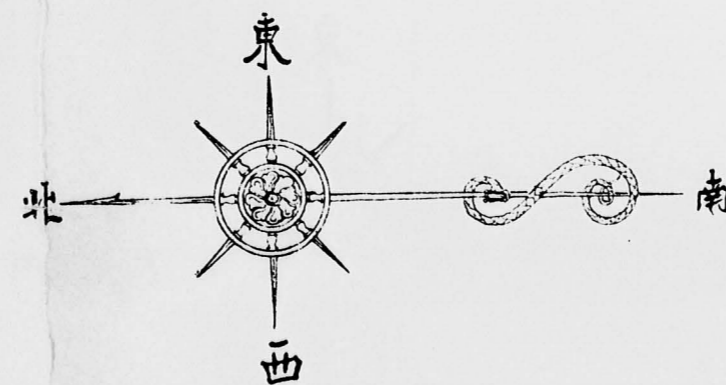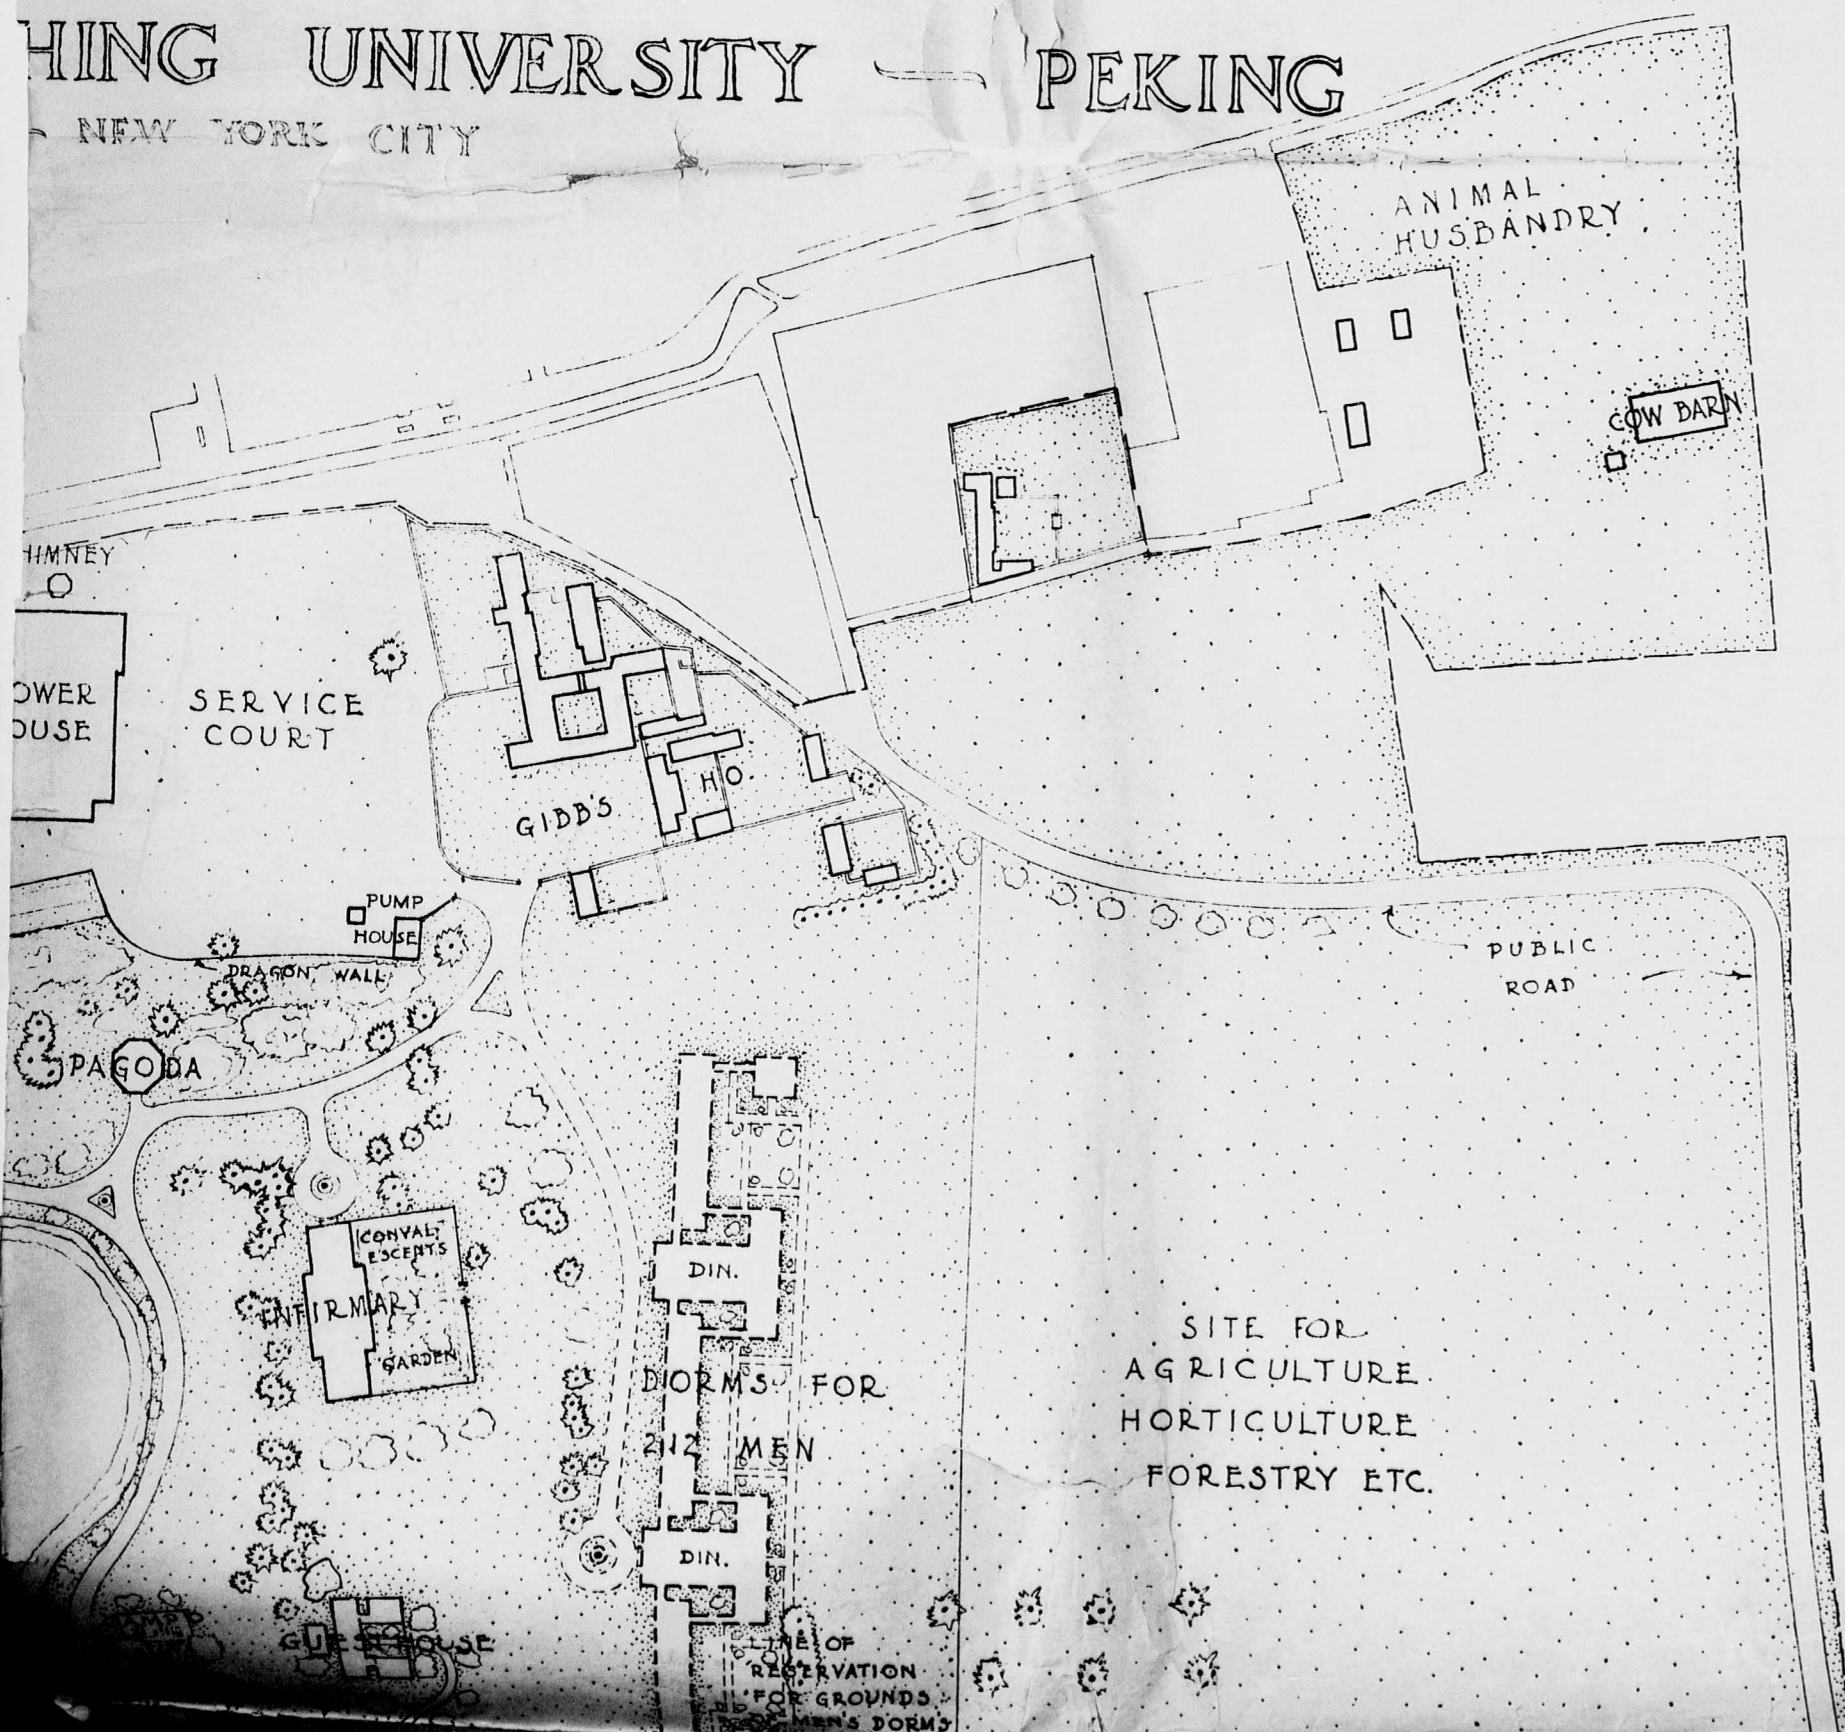

YENCHING UNIVERSITY — PEKING  
NEW YORK CITY

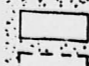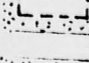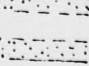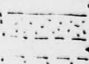

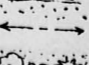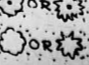INDICATIONS

-  BUILDING ALREADY COMPLETED OR UNDER CONSTRUCTION.
-  FUTURE BUILDING.
-  TWO-WAY DRIVE INCLUDED IN FIRST STAGE.
-  FUTURE TWO-WAY DRIVE.
-  ONE-WAY DRIVE INCLUDED IN FIRST STAGE.
-  FUTURE ONE-WAY DRIVE.
-  WALK INCLUDED IN FIRST STAGE.
-  FUTURE WALK.
-  STREAM.
-  ARCHITECTURAL AXIS.
-  EXISTING TREES AS SHOWN ON SURVEY.
-  NEW TREES TO BE ADDED.
-  PLACE OF ANCIENT CHINESE SCULPTURE.


GARDENS OF PRINCE TSAI THO

LAKE

OLD SUMMER PALACE

GARDENS OF EX-PR.S. HSU

HIGHWAY TO TUNG HUA COLLEGE

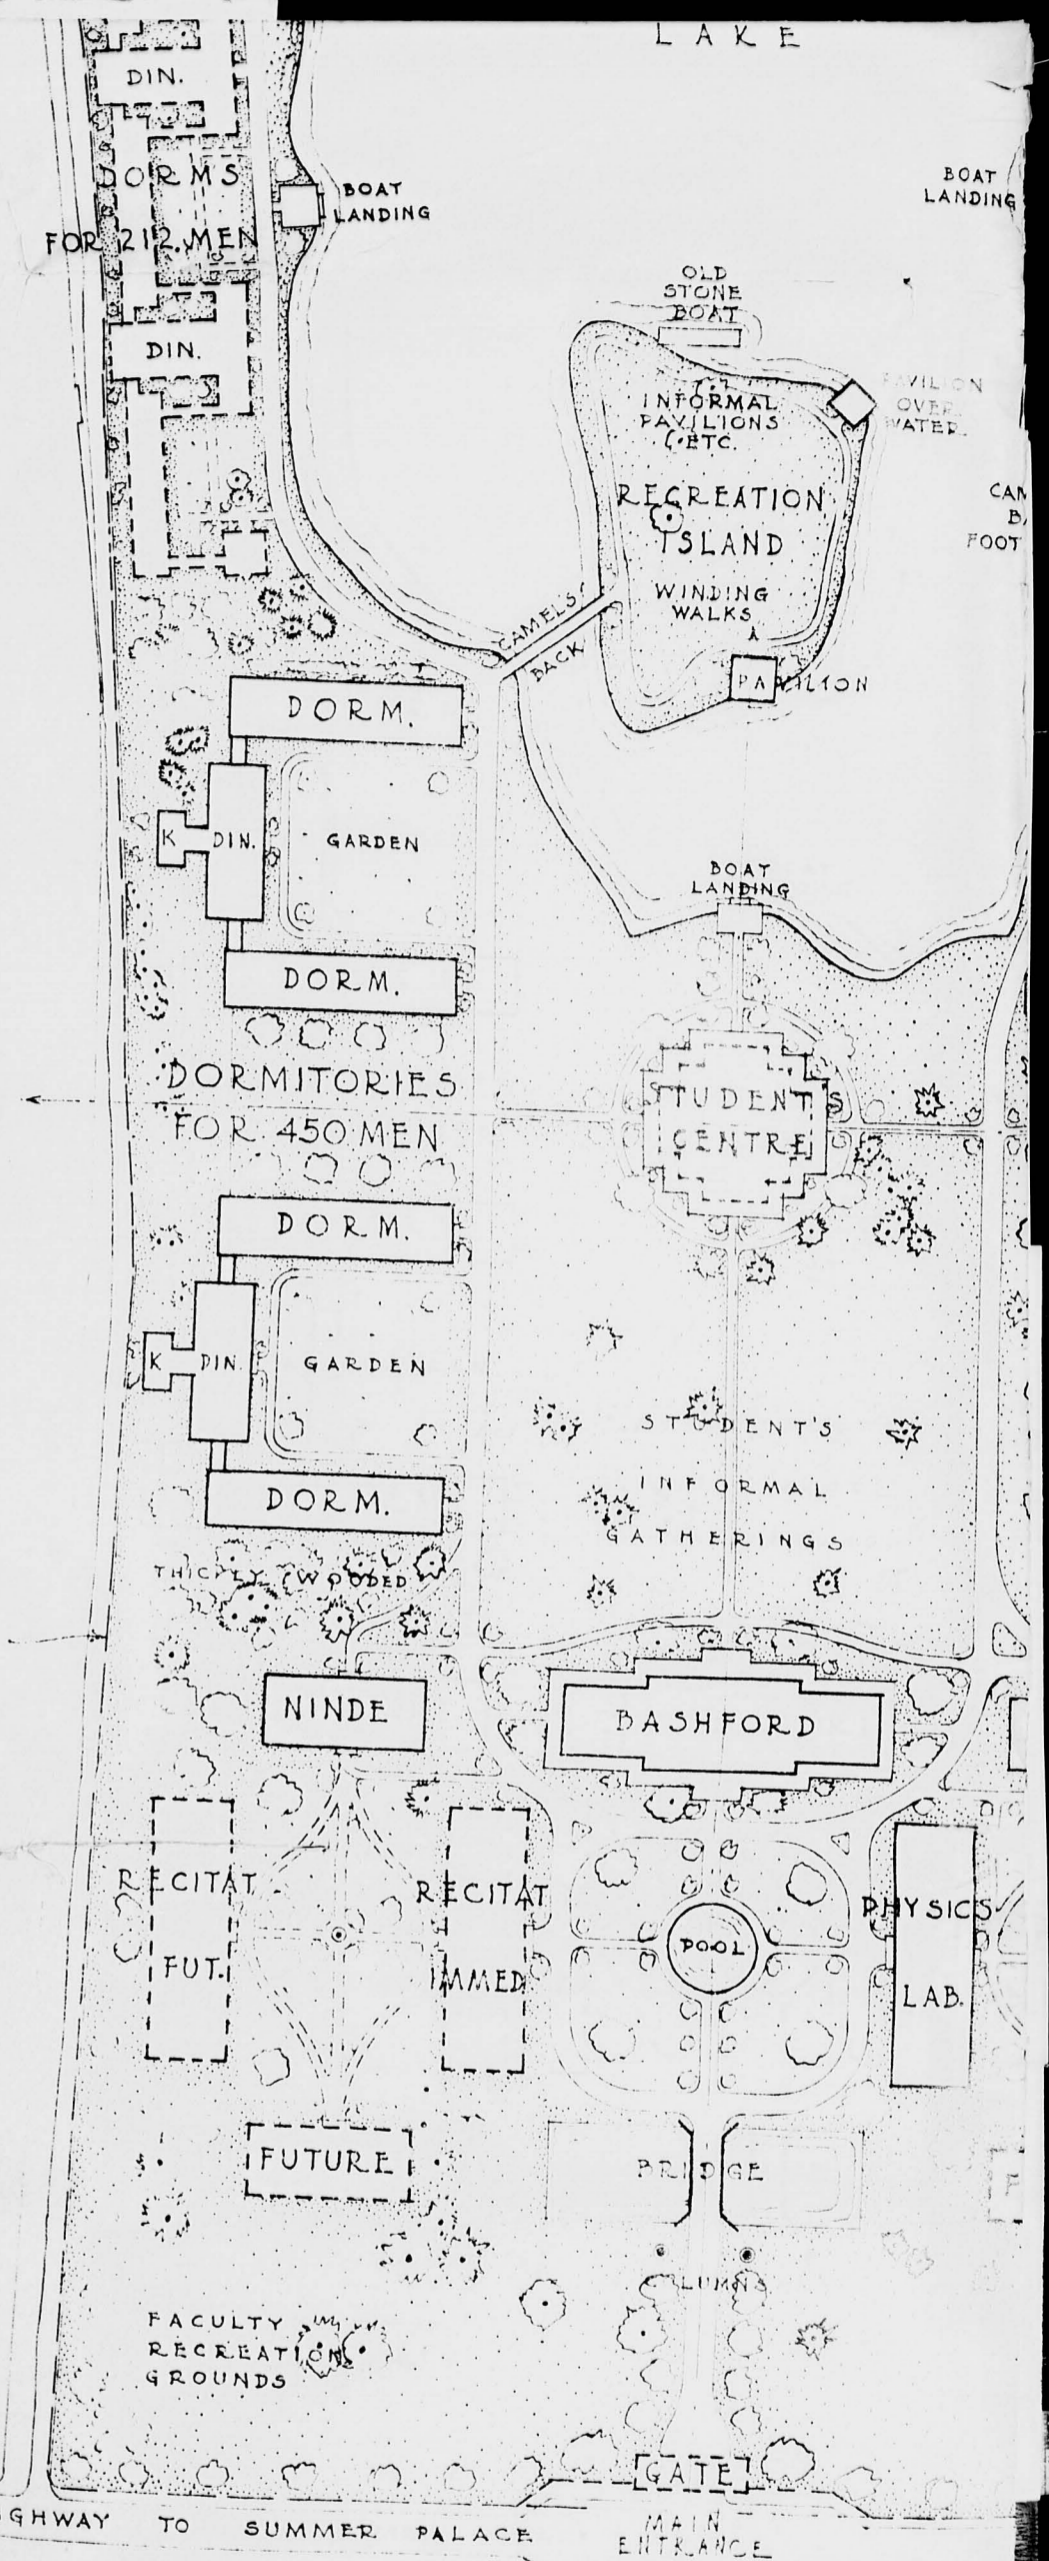

DORMS FOR 212 MEN

DIN.

DIN.

BOAT LANDING

OLD STONE BOAT

INFORMAL PAVILIONS (ETC.)

RECREATION ISLAND

WINDING WALKS

PAVILION

DORM.

K DIN.

GARDEN

DORM.

DORMITORIES FOR 450 MEN

DORM.

K DIN.

GARDEN

DORM.

THICKLY WOODED

NINDE

BASHFORD

RECITAT

RECITAT

FUT.

IMMER

POOL

PHYSICS LAB.

FUTURE

BRIDGE

FACULTY RECREATION GROUNDS


GATE

HIGHWAY TO SUMMER PALACE

MAIN ENTRANCE

AUDITORIUM

NOVEMBER 22 1926

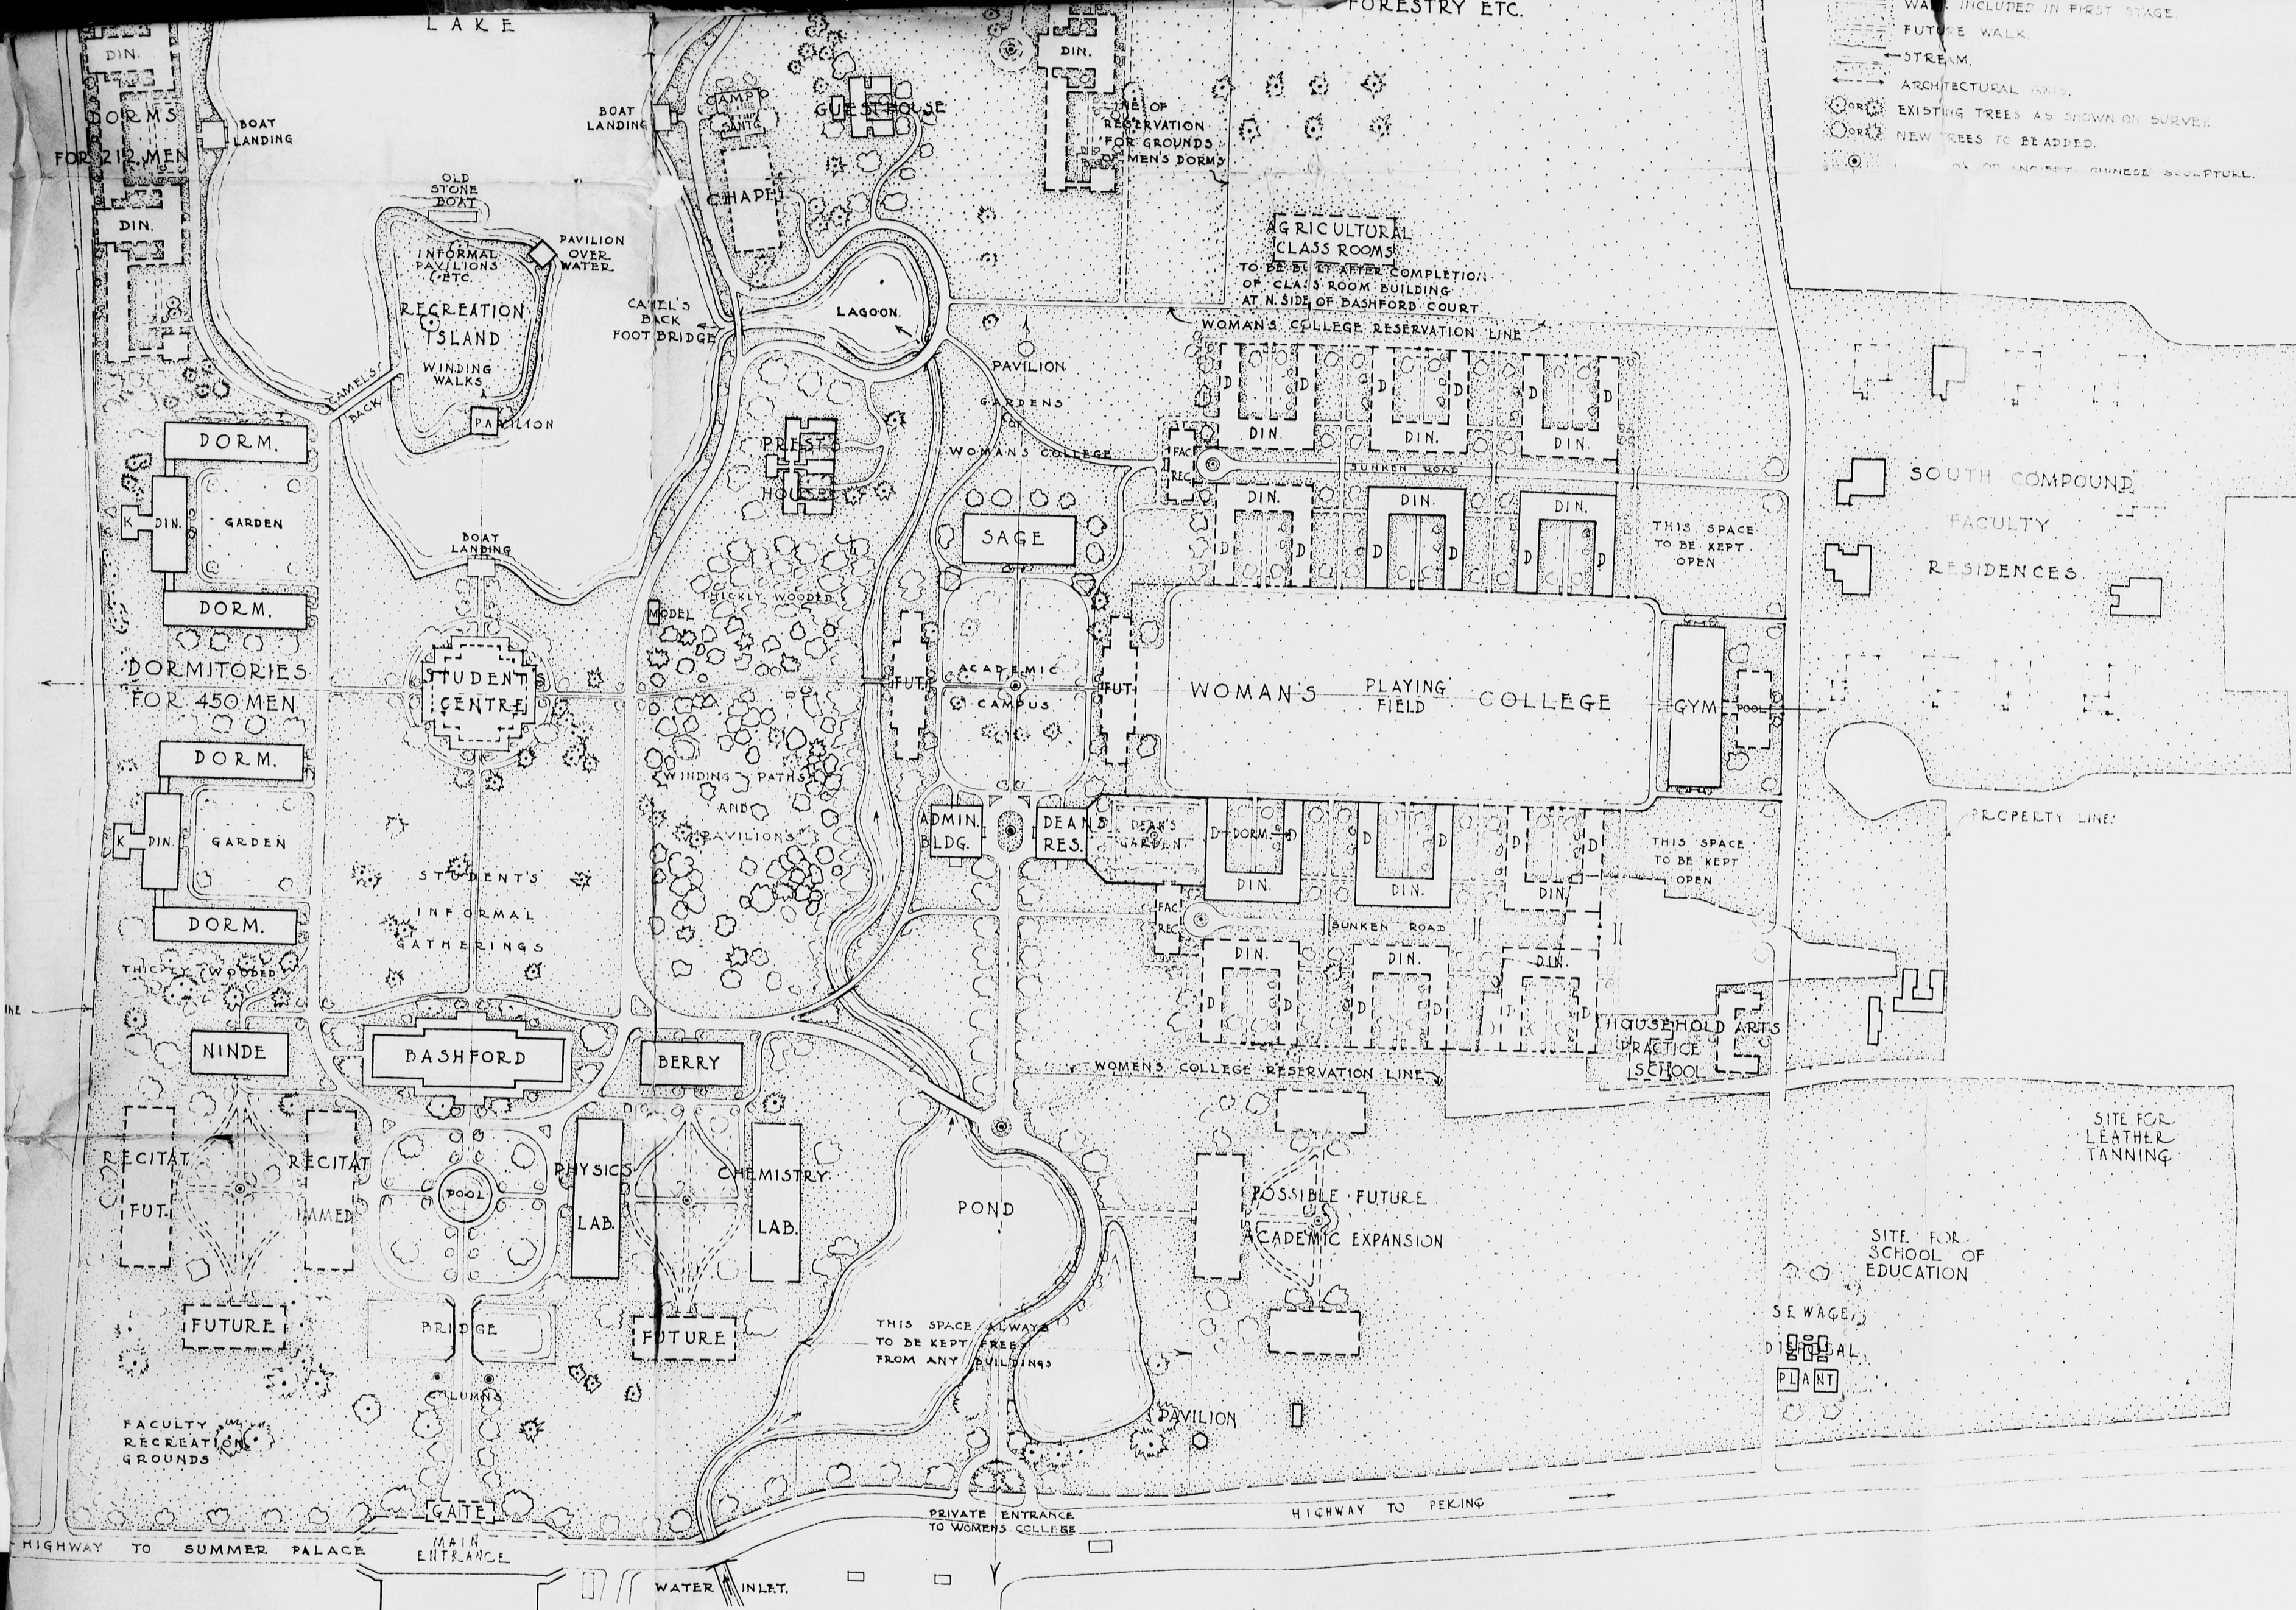

- WALK INCLUDED IN FIRST STAGE
- FUTURE WALK
- STREAM
- ARCHITECTURAL AXIS
- EXISTING TREES AS SHOWN ON SURVEY
- NEW TREES TO BE ADDED
- PLACEMENT OF ANCIENT CHINESE SCULPTURE

THIS SPACE TO BE KEPT OPEN

THIS SPACE TO BE KEPT OPEN

THIS SPACE ALWAYS TO BE KEPT FREE FROM ANY BUILDINGS

SITE FOR SCHOOL OF EDUCATION

SITE FOR LEATHER TANNING


SEWAGE DISPOSAL PLANT

- KEY -



- 1 AUDITORIUM
- 2 ASSEMBLY & Y.M.C.A.
- 3 RECITATION BUILDING.
- 4 SCHOOL OF EDUCATION.
- 5 RECITATION BUILDING.
- 6 CHEMISTRY & PHYSIC BUILDING. (PREMEDICAL)
- 7 RECITATION BUILDING
- 8 BIOLOGY & GEOLOGY BUILDING
- 9 SCHOOL OF RELIGION.
- 10 AGRICULTURE & FORESTRY
- 11 LIBRARY & ADMINISTRATION BLDG.
- 12 CHAPEL
- 13 MEN'S DORMITORIES.
- 14 MEN'S REFECTORY & DORMITORY BLDGS
- 15 POSSIBLE FUTURE DORMITORY GROUPS
- 16 GYMNASIUM
- 17 FIELD HOUSE
- 18 INFIRMARY.

- WOMEN'S - COLLEGE -

- 19 WOMEN'S COLLEGE ADMINISTRATION BLDG.
- 20 HOSTESS HOUSE
- 21 JUNIOR COLLEGE
- 22 DOMESTIC SCIENCE BUILDING.
- 23 ACADEMIC BUILDING.
- 24 MUSIC & ART BUILDING.
- 25 SOCIAL & ATHLETIC BUILDING
- 26 WOMEN'S DORMITORIES
- 27 SERVICE BUILDINGS
- 28 Y.W.C.A. BUILDING.

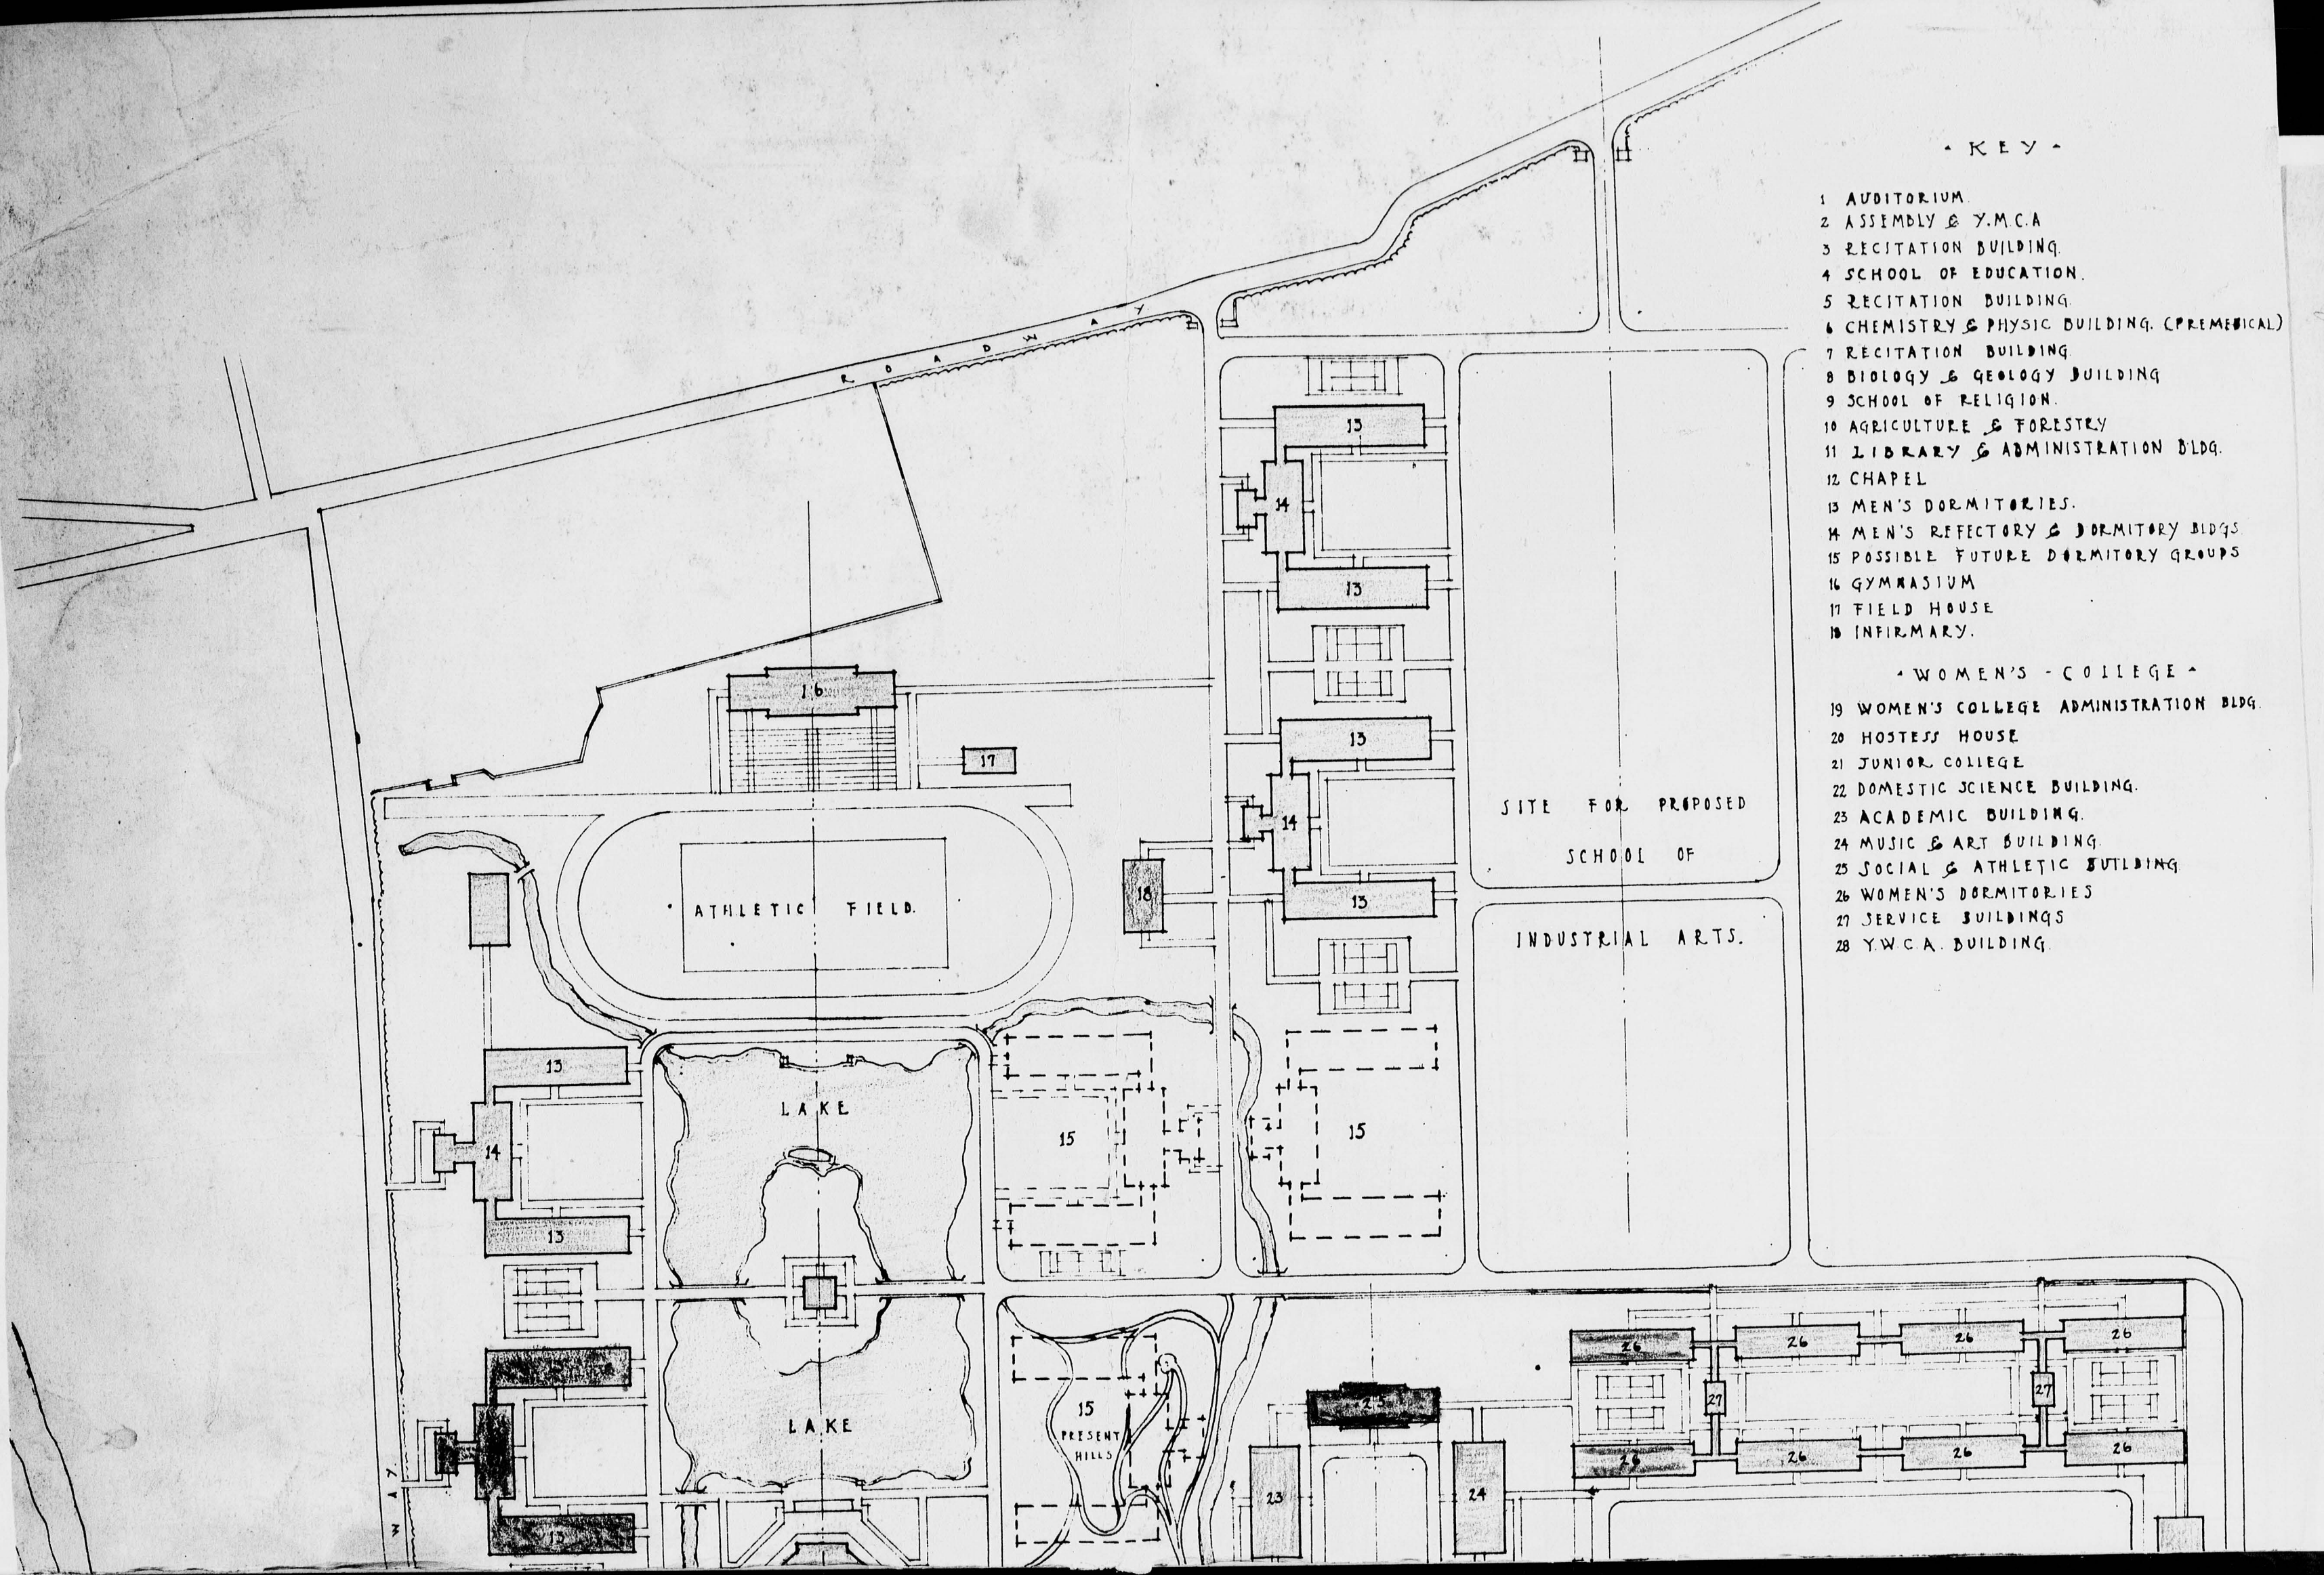

0631

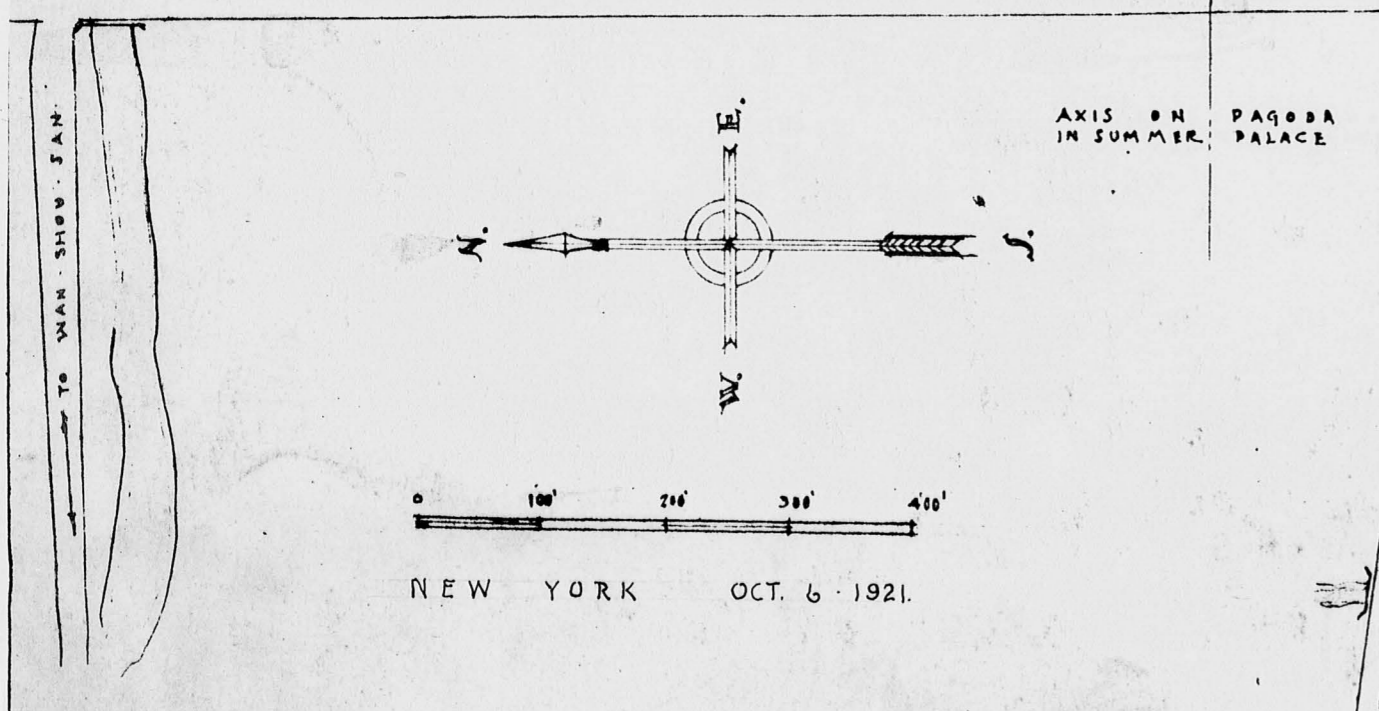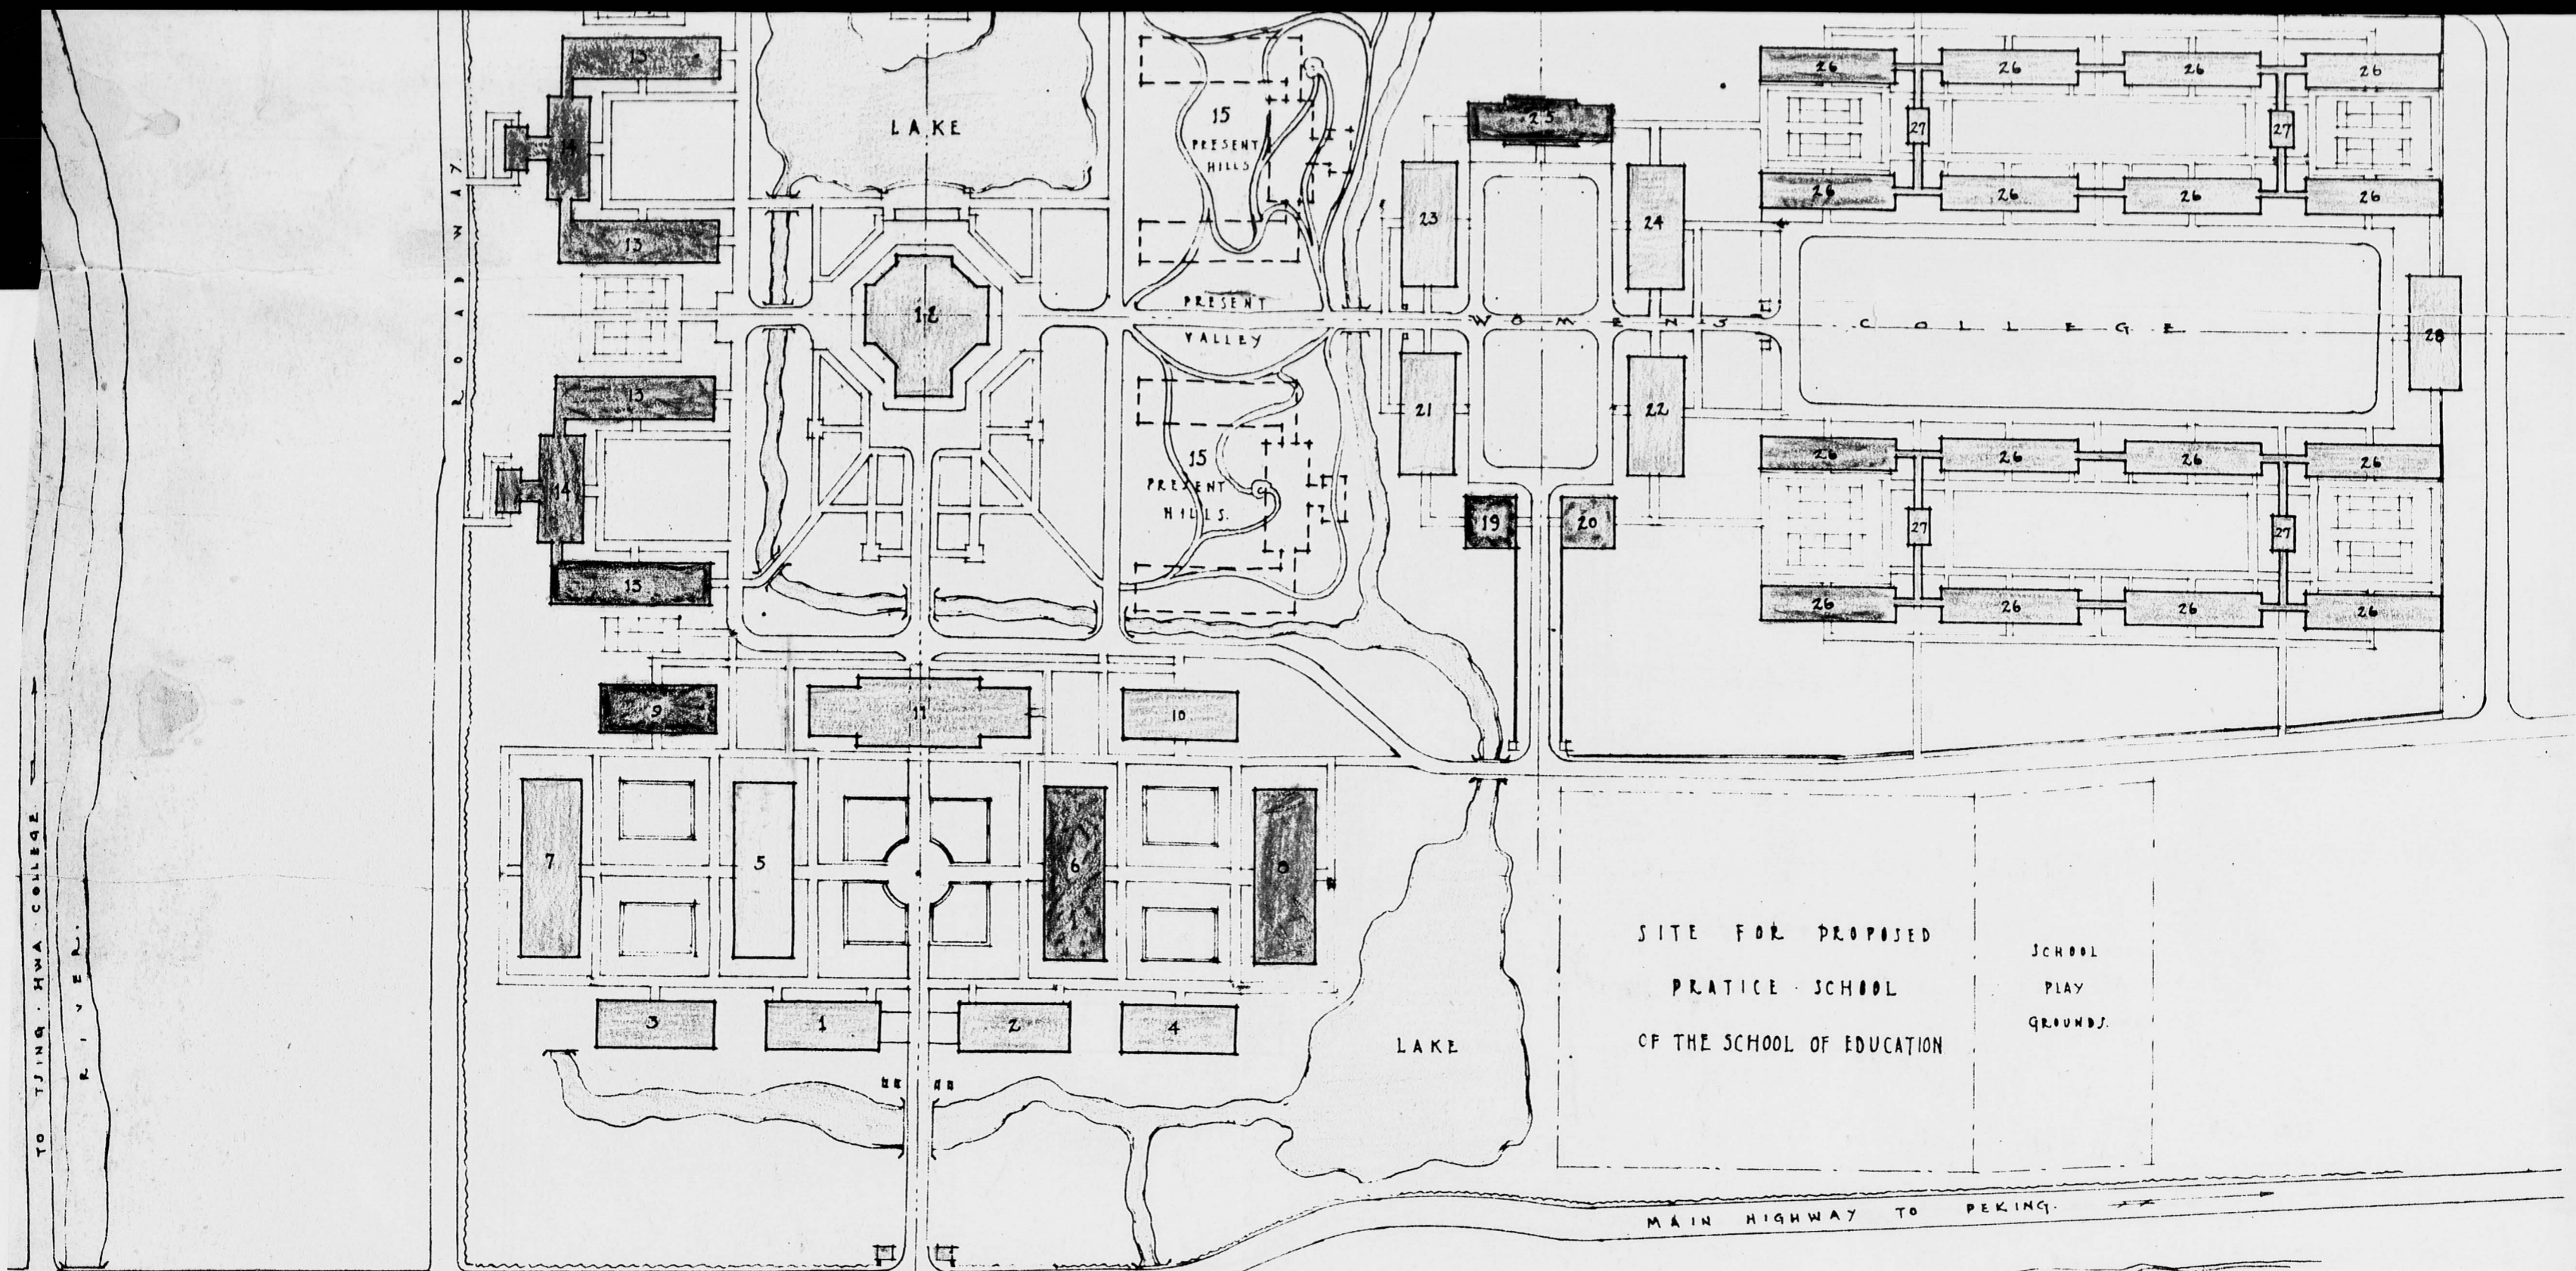


REVISED  
 GENERAL PLAN  
 OF  
 PEKING UNIVERSITY  
 PEKING • CHINA  
 SCALE • 150' = 1"  
 MURPHY • MCGILL AND • HAMLIN  
 NEW YORK. N.Y. • SHANGHAI • CHINA.

0632

SCHOOL OF RELIGION

ADMINISTRATION

LIBRARY

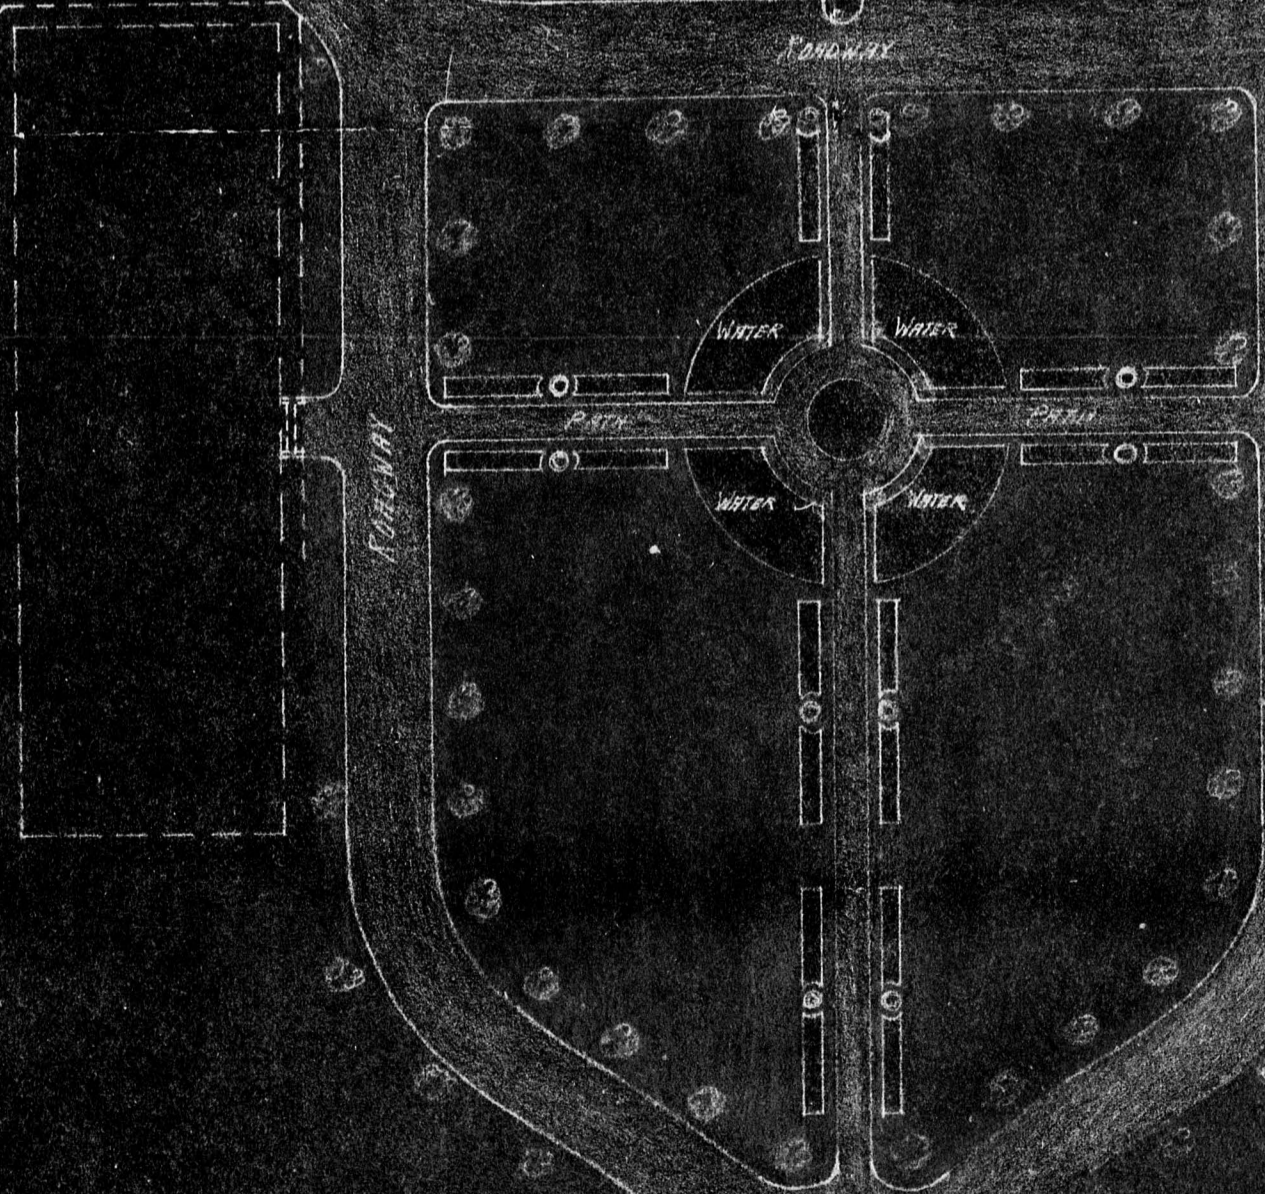

PHYSICS

UNLabeled room

CHEMISTRY

TO LIBRARY CLASS

8  
8  
8  
8  
8  
8  
8



SCALE = 40 FEET TO 1 INCH

PEKING UNIVERSITY  
 CONSTRUCTION BUREAU  
 DEC. 16, 1925.

0634