

307 4740

UBCHEA ARCHIVES  
COLLEGE FILES  
RG 11

Yenching  
Admin  
Maps + campus plans

8

8

8


4

8

4

8

0635

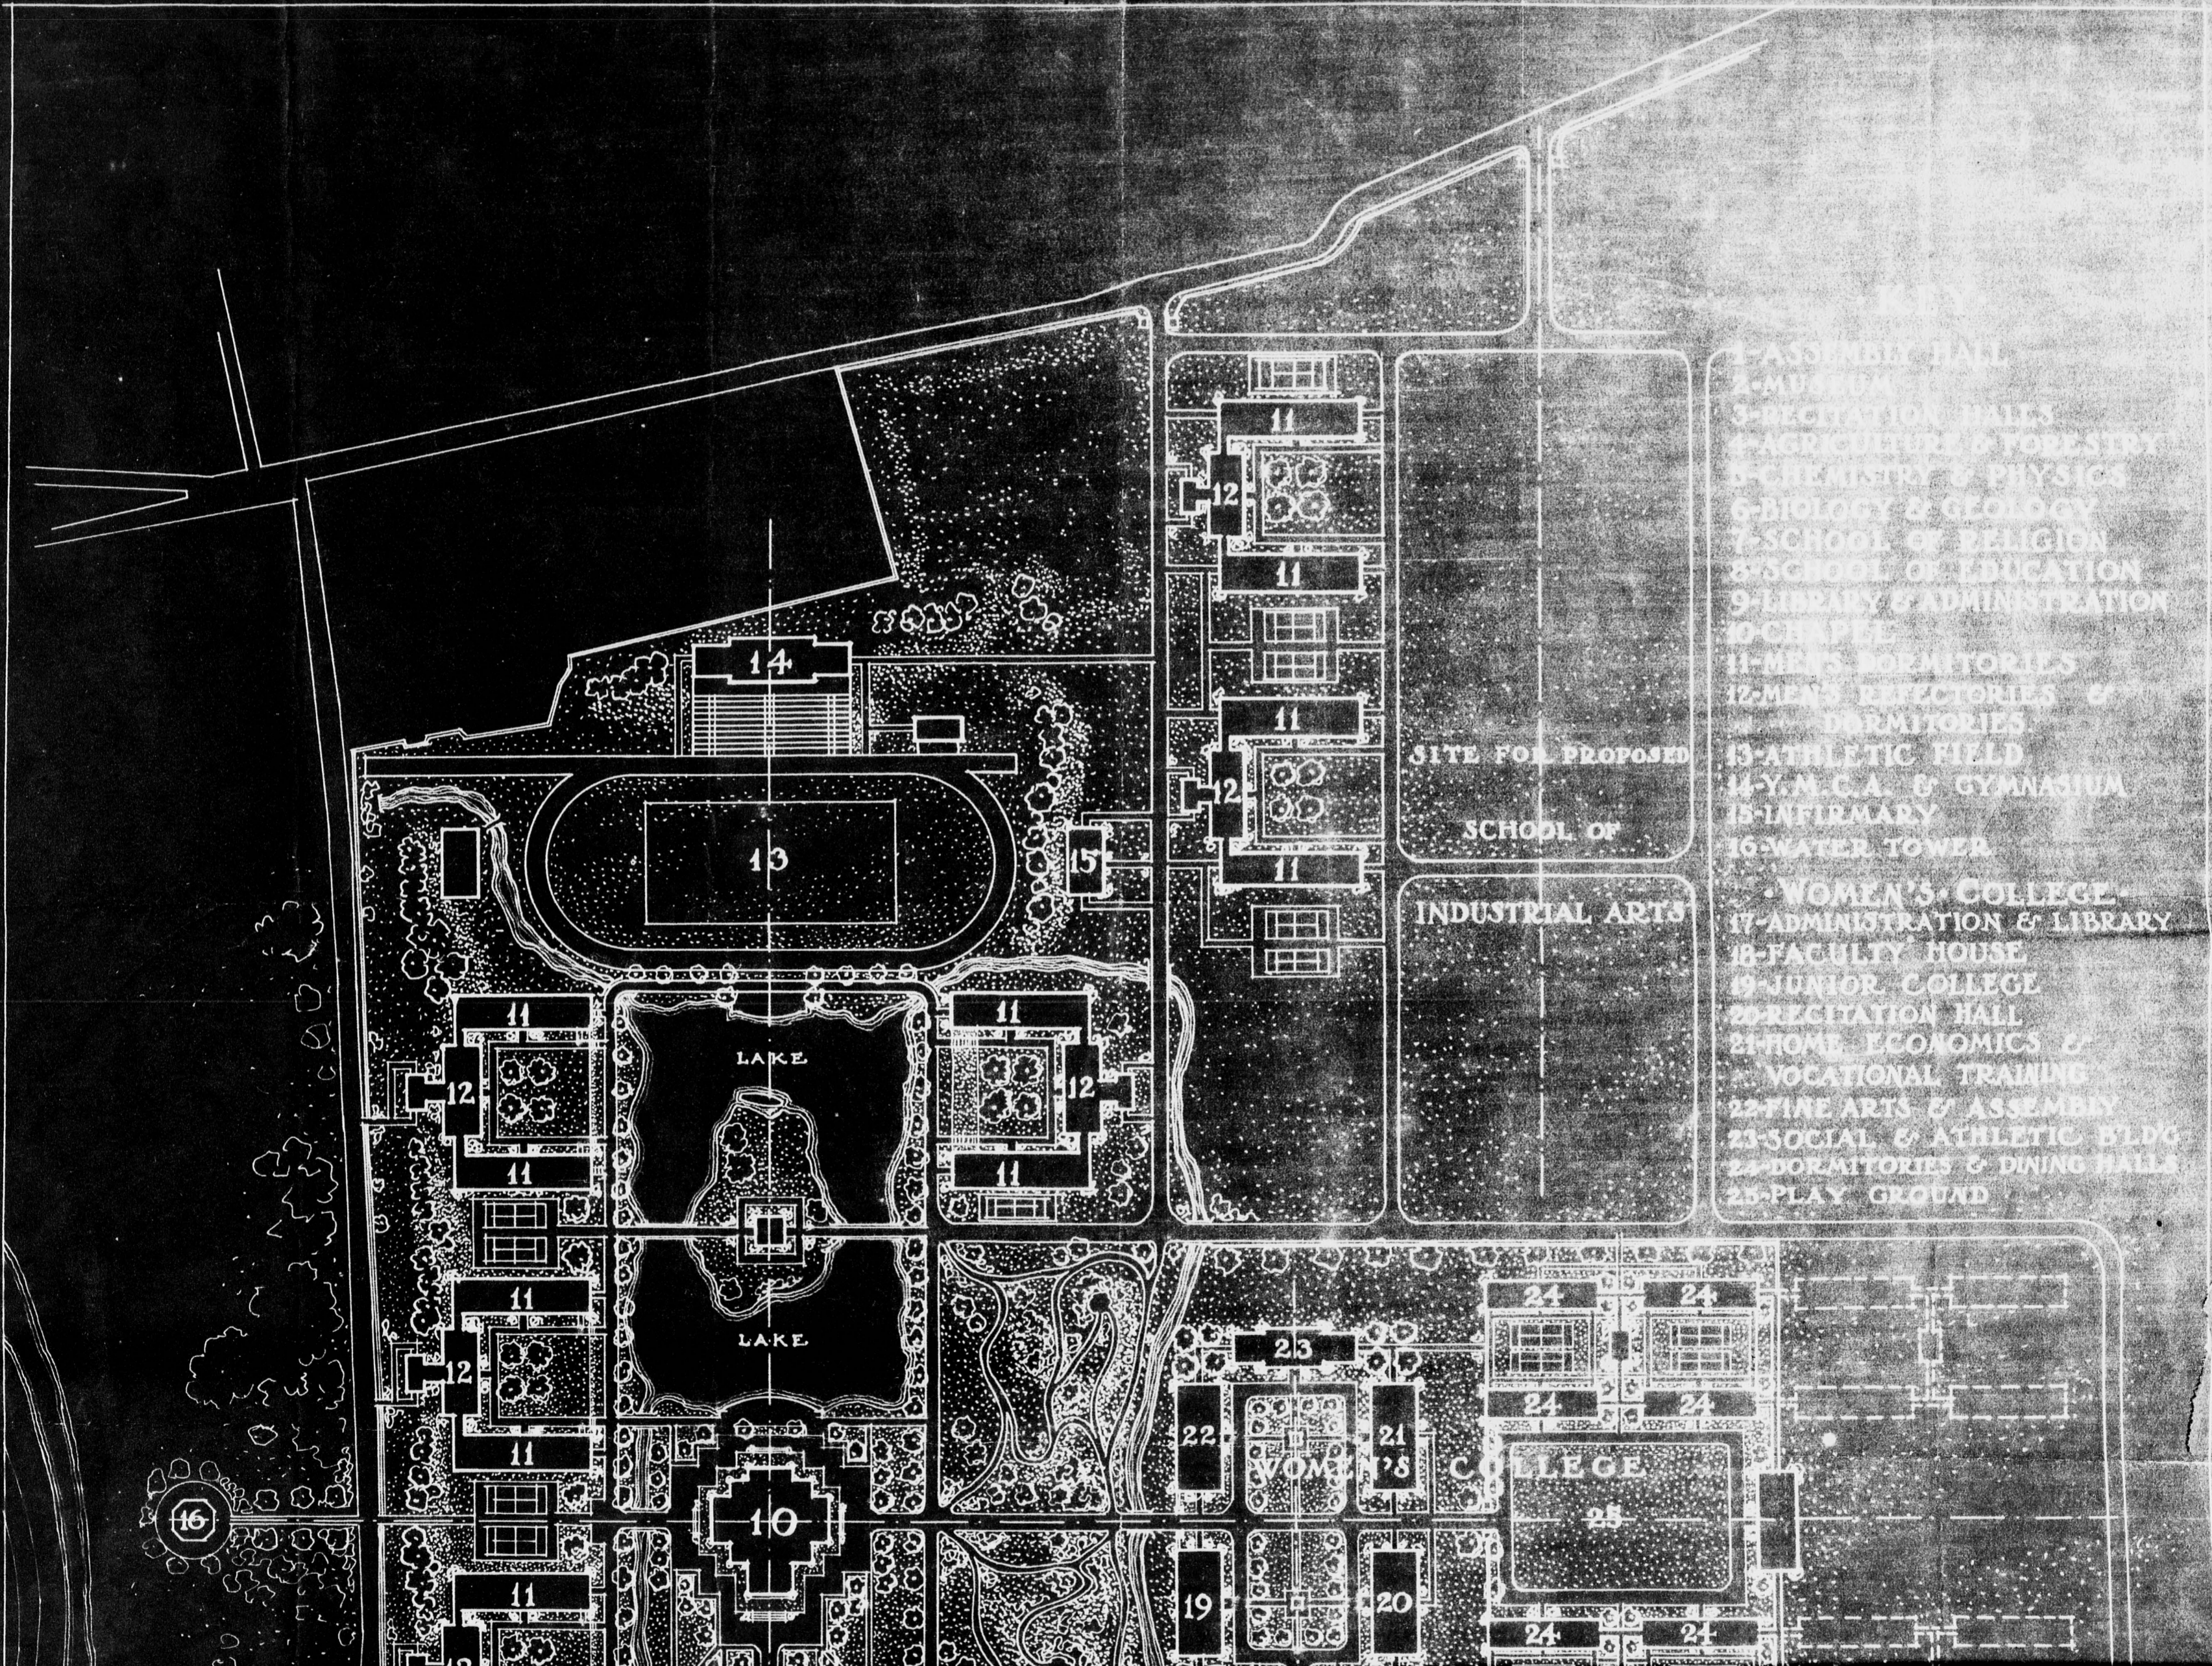

- KEY**
- 1-ASSEMBLY HALL
  - 2-MISSION
  - 3-RECREATION HALLS
  - 4-AGRICULTURE & FORESTRY
  - 5-CHEMISTRY & PHYSICS
  - 6-BIOLOGY & GEOLOGY
  - 7-SCHOOL OF RELIGION
  - 8-SCHOOL OF EDUCATION
  - 9-LIBRARY & ADMINISTRATION
  - 10-CHAPEL
  - 11-MEN'S DORMITORIES
  - 12-MEN'S REFECTORIES & DORMITORIES
  - 13-ATHLETIC FIELD
  - 14-Y.M.C.A. & GYMNASIUM
  - 15-INFIRMARY
  - 16-WATER TOWER
  - WOMEN'S COLLEGE**
  - 17-ADMINISTRATION & LIBRARY
  - 18-FACULTY HOUSE
  - 19-JUNIOR COLLEGE
  - 20-RECREATION HALL
  - 21-HOME ECONOMICS & VOCATIONAL TRAINING
  - 22-FINE ARTS & ASSEMBLY
  - 23-SOCIAL & ATHLETIC BLDG
  - 24-DORMITORIES & DINING HALLS
  - 25-PLAY GROUND

SITE FOR PROPOSED  
SCHOOL OF

INDUSTRIAL ARTS



WOMEN'S COLLEGE

16

TO TSING HUA COLLEGE  
RIVER

TO WAN SHOU SAN

16

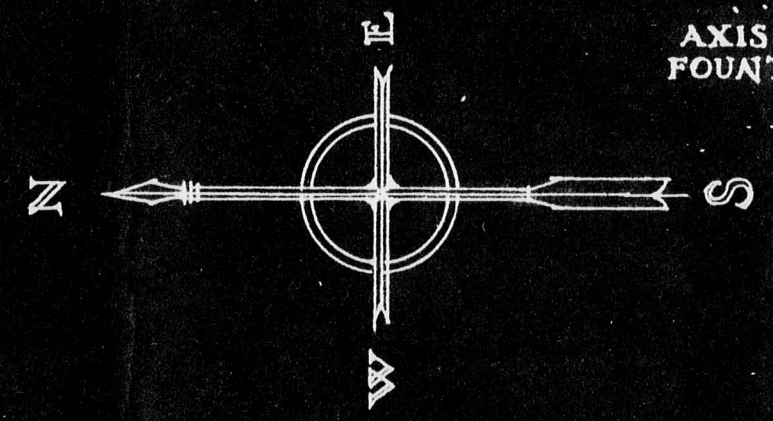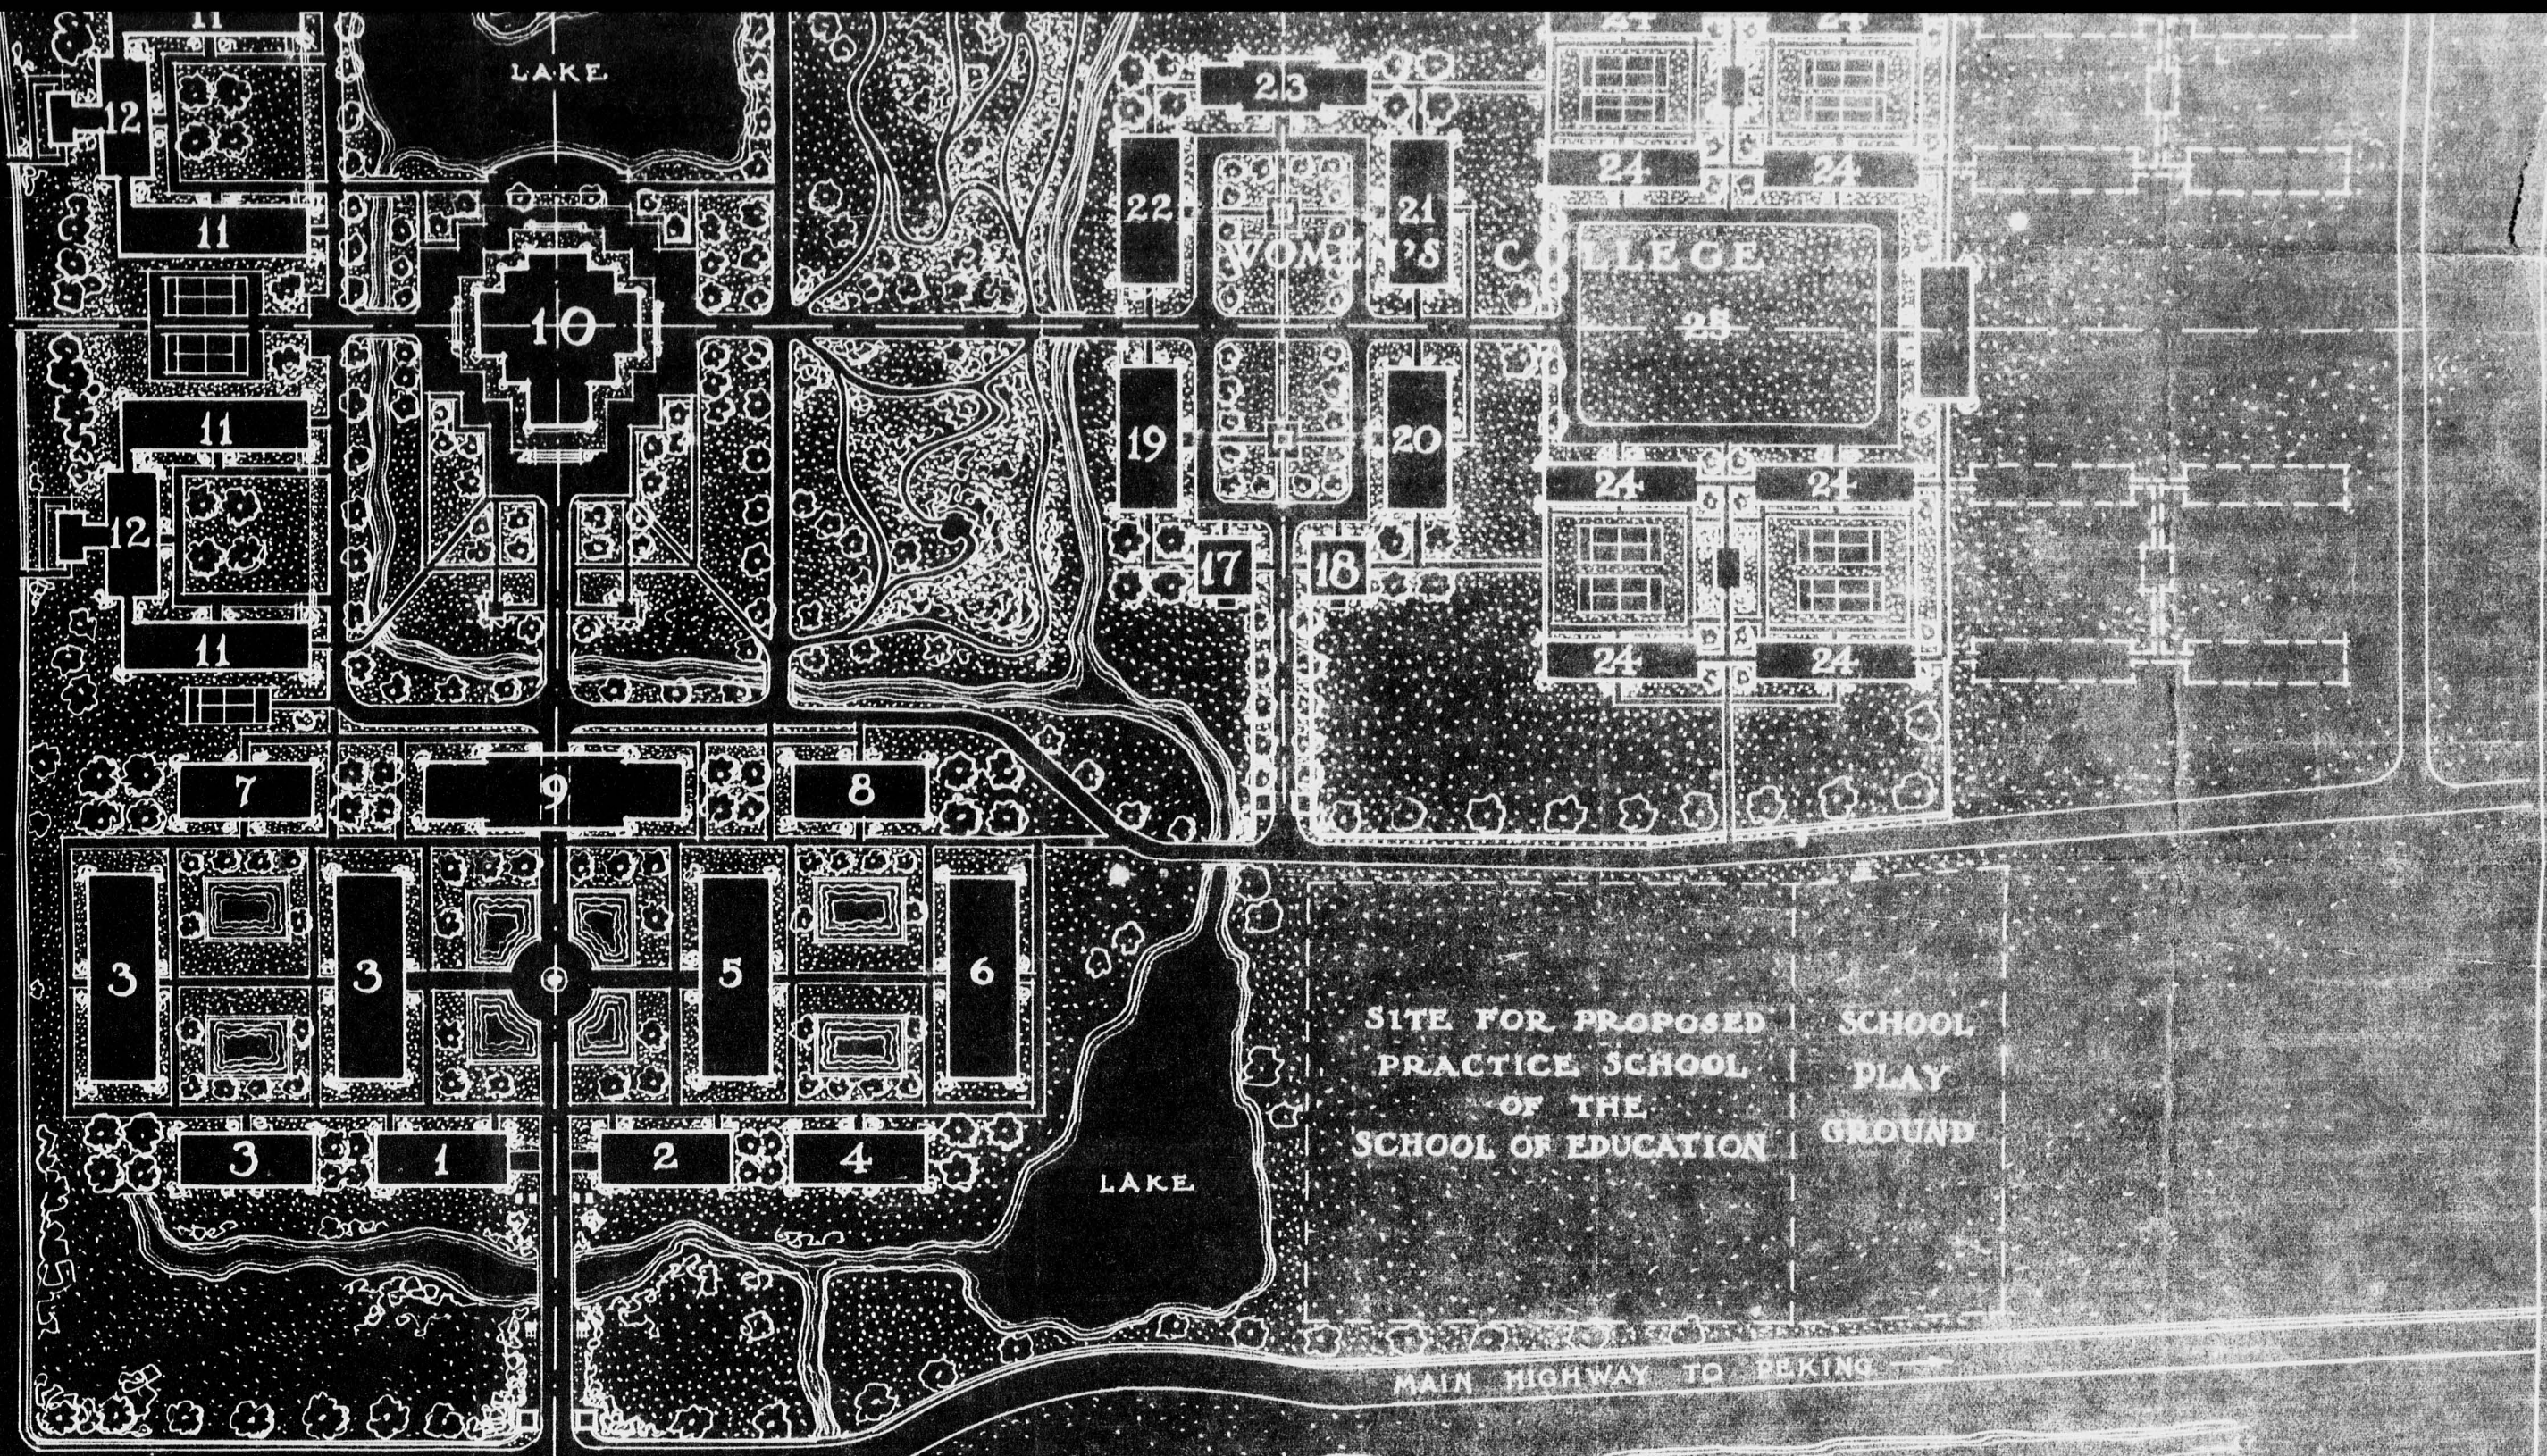

AXIS ON JADE FOUNTAIN PAGODA

• GENERAL • PLAN •  
OF  
• PEKING • UNIVERSITY •  
• PEKING • • CHINA •

• MURPHY • MCGILL • & • HAMLIN • ARCHITECTS •  
• NEW YORK • • AND • • SHANGHAI •


• N.Y. JANUARY 1922 •

0637

General Plan of Peking University - January 1922

8  
8  
8  
4  
7  
4  
8

0638

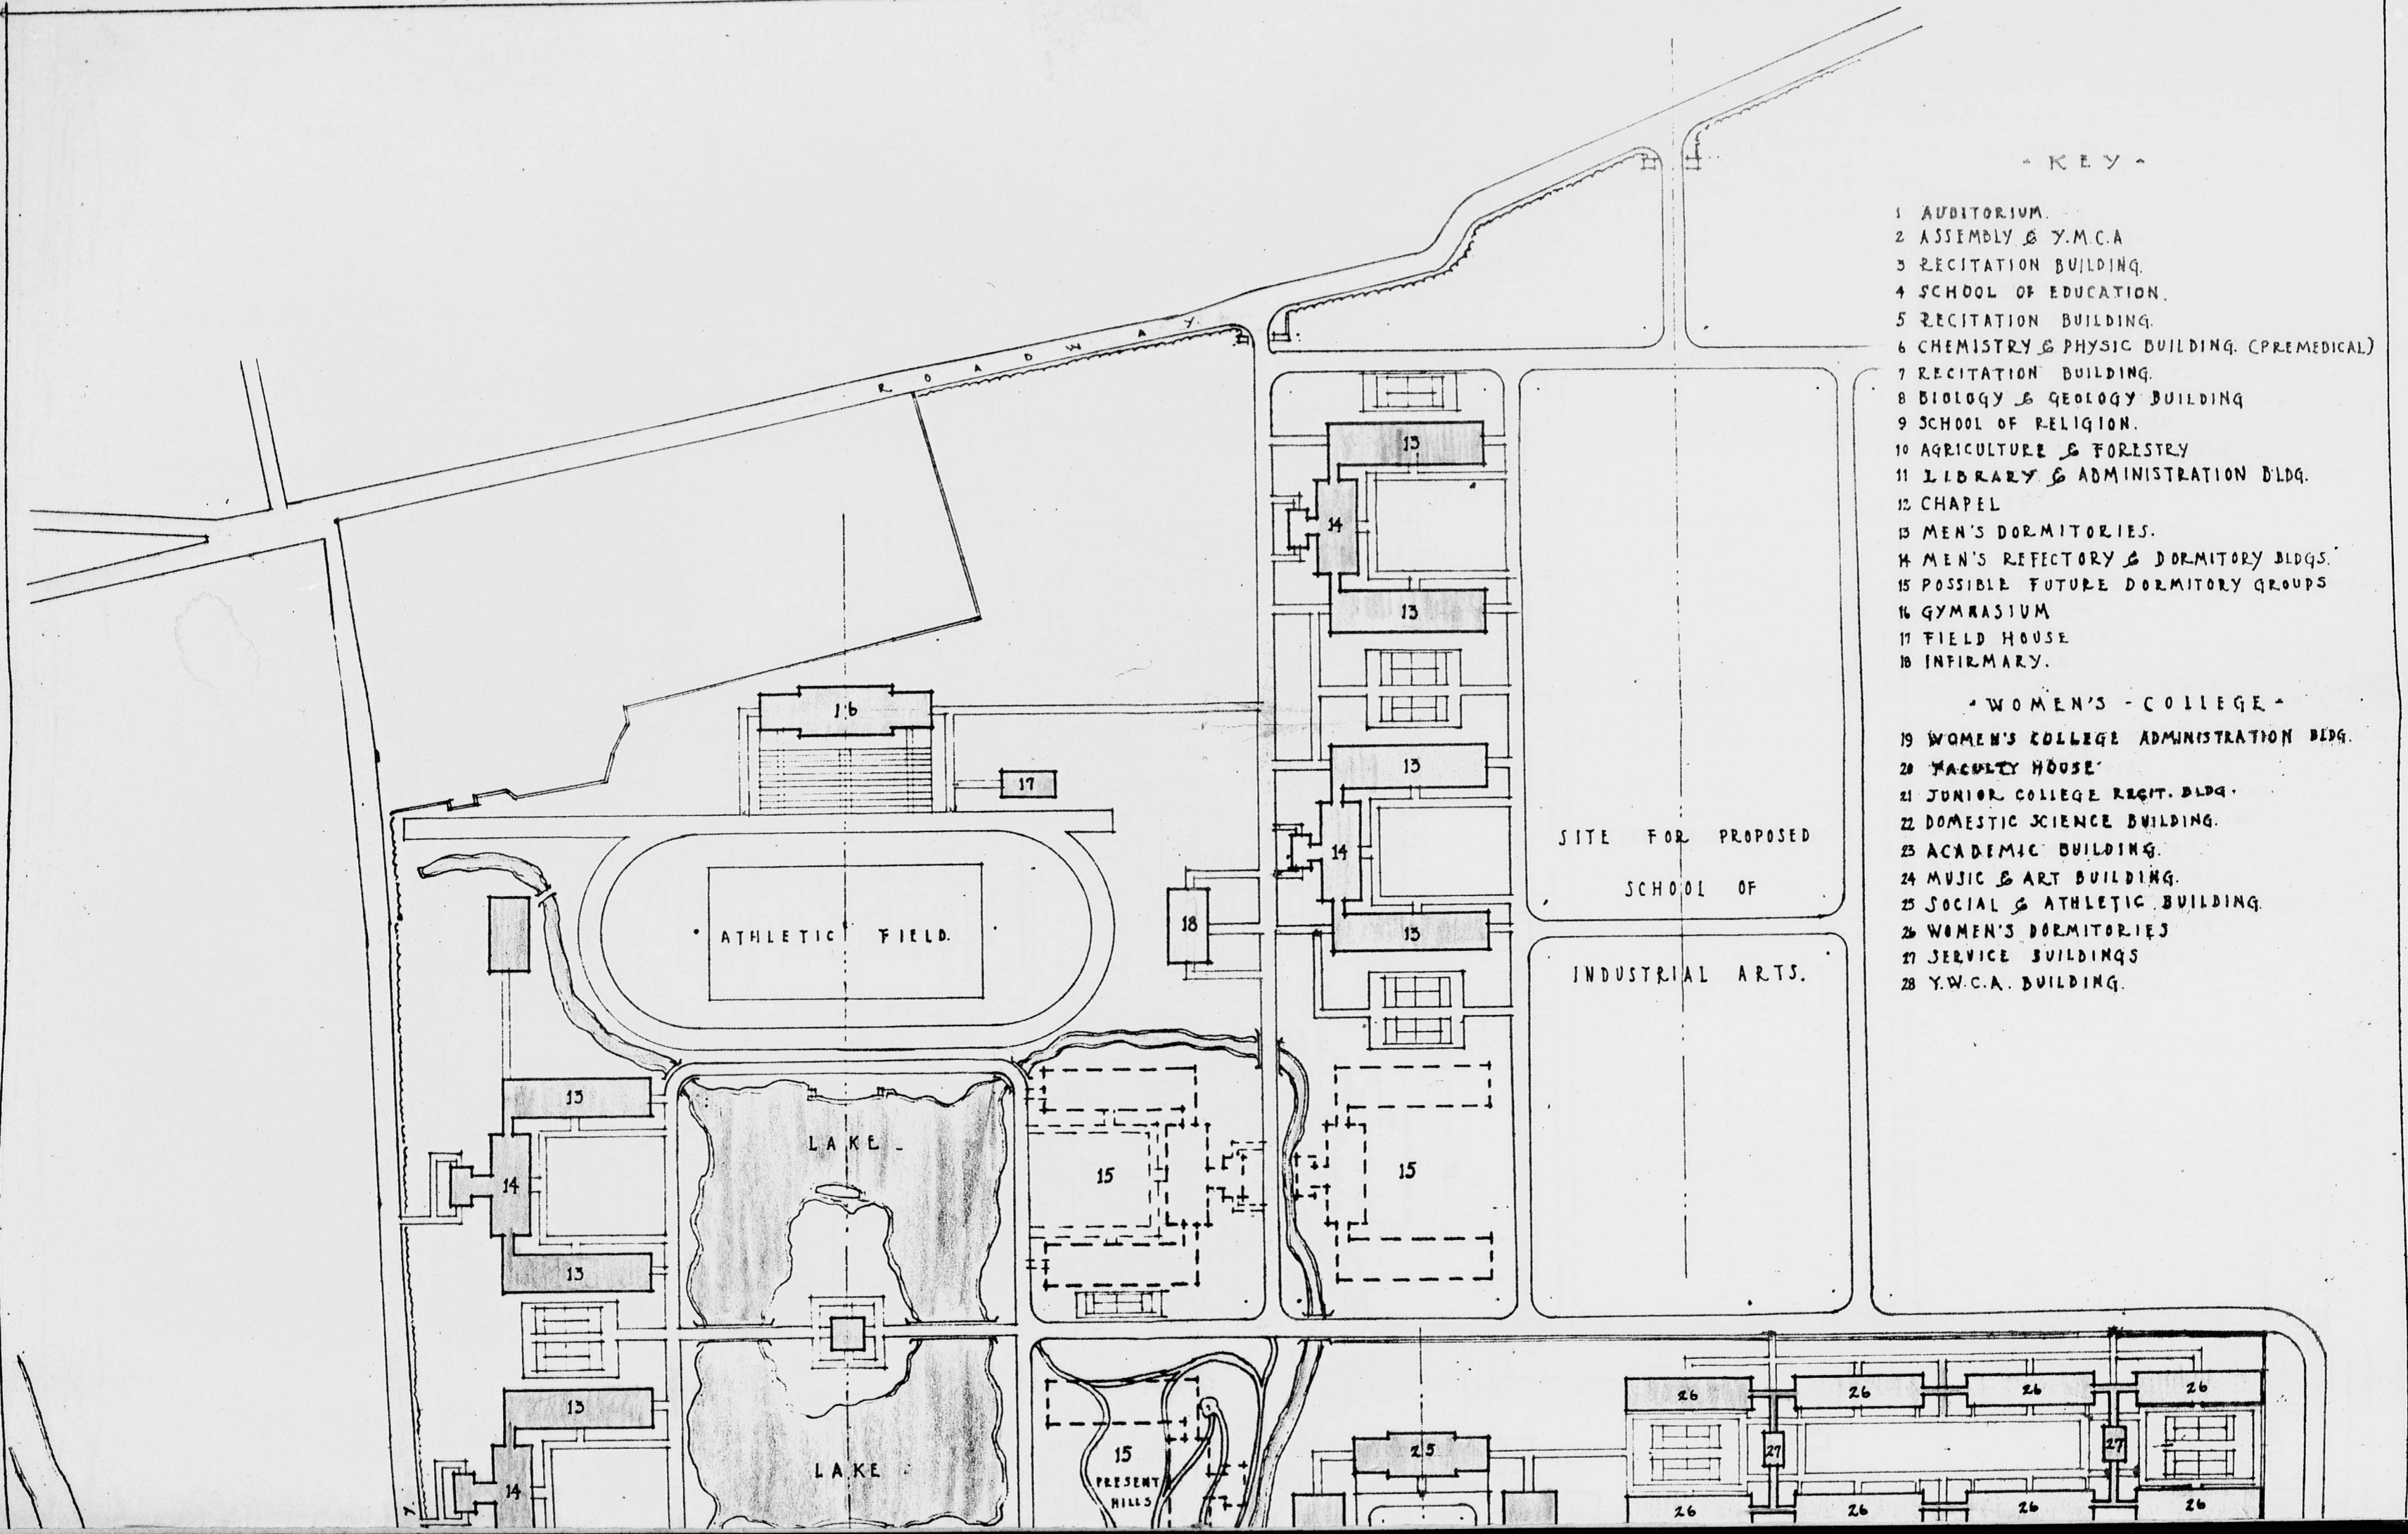

- KEY -



- 1 AUDITORIUM.
- 2 ASSEMBLY & Y.M.C.A.
- 3 RECITATION BUILDING.
- 4 SCHOOL OF EDUCATION.
- 5 RECITATION BUILDING.
- 6 CHEMISTRY & PHYSIC BUILDING. (PREMEDICAL)
- 7 RECITATION BUILDING.
- 8 BIOLOGY & GEOLOGY BUILDING
- 9 SCHOOL OF RELIGION.
- 10 AGRICULTURE & FORESTRY
- 11 LIBRARY & ADMINISTRATION BLDG.
- 12 CHAPEL
- 13 MEN'S DORMITORIES.
- 14 MEN'S REFECTORY & DORMITORY BLDGS.
- 15 POSSIBLE FUTURE DORMITORY GROUPS
- 16 GYMNASIUM
- 17 FIELD HOUSE
- 18 INFIRMARY.

- WOMEN'S - COLLEGE -

- 19 WOMEN'S COLLEGE ADMINISTRATION BLDG.
- 20 FACULTY HOUSE
- 21 JUNIOR COLLEGE REGT. BLDG.
- 22 DOMESTIC SCIENCE BUILDING.
- 23 ACADEMIC BUILDING.
- 24 MUSIC & ART BUILDING.
- 25 SOCIAL & ATHLETIC BUILDING.
- 26 WOMEN'S DORMITORIES
- 27 SERVICE BUILDINGS
- 28 Y.W.C.A. BUILDING.

SITE FOR PROPOSED  
SCHOOL OF

INDUSTRIAL ARTS.

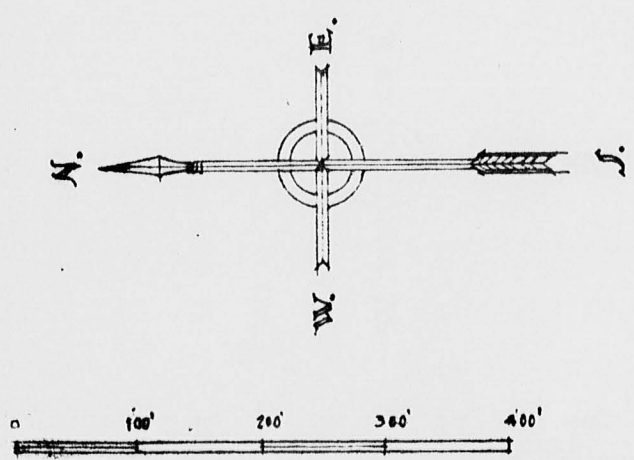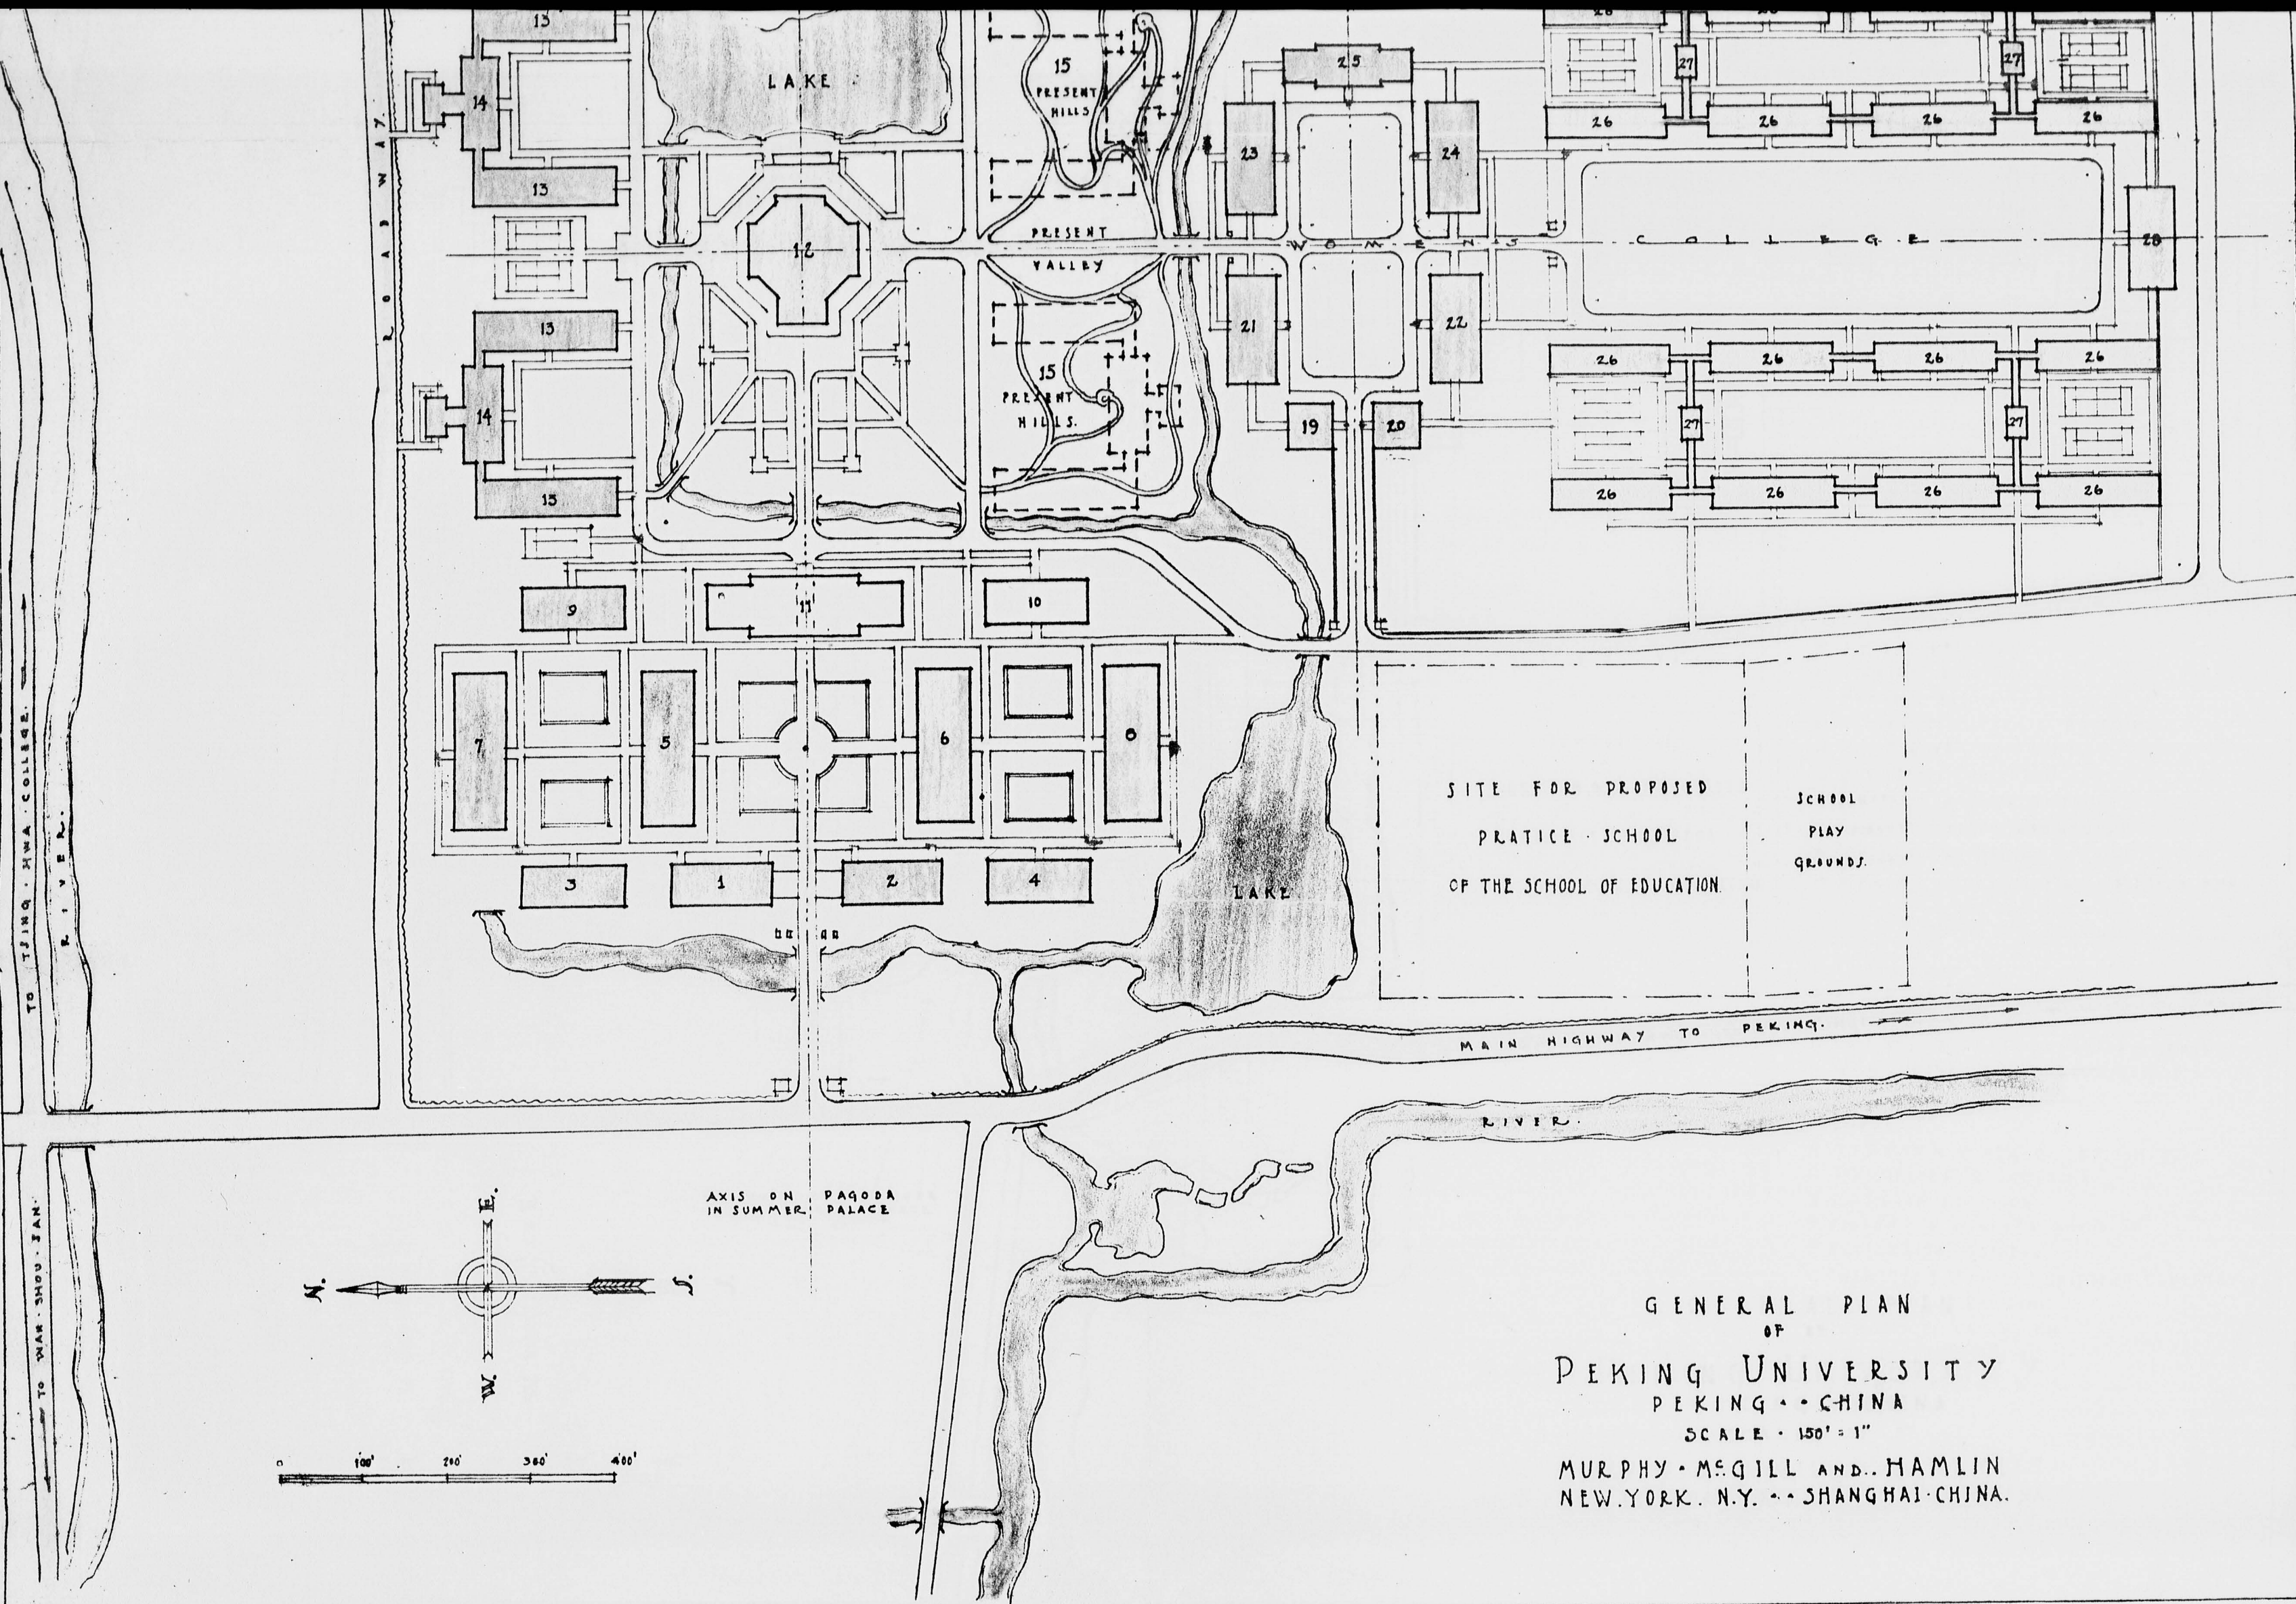

GENERAL PLAN  
 OF  
 PEKING UNIVERSITY  
 PEKING • CHINA  
 SCALE • 150' = 1"  
 MURPHY • MCGILL AND • HAMLIN  
 NEW YORK, N.Y. • SHANGHAI • CHINA.

0640

- KEY -


- 1 AUDITORIUM
- 2 ASSEMBLY & Y.M.C.A.
- 3 RECITATION BUILDING.
- 4 SCHOOL OF EDUCATION.
- 5 RECITATION BUILDING.
- 6 CHEMISTRY & PHYSIC BUILDING. (PREMEDICAL)
- 7 RECITATION BUILDING.
- 8 BIOLOGY & GEOLOGY BUILDING
- 9 SCHOOL OF RELIGION.
- 10 AGRICULTURE & FORESTRY
- 11 LIBRARY & ADMINISTRATION BLDG.
- 12 CHAPEL
- 13 MEN'S DORMITORIES.
- 14 MEN'S REFECTORY & DORMITORY BLDGS.
- 15 POSSIBLE FUTURE DORMITORY GROUPS
- 16 GYMNASIUM
- 17 FIELD HOUSE
- 18 INFIRMARY.


- WOMEN'S - COLLEGE -

- 19 WOMEN'S COLLEGE ADMINISTRATION BLDG.
- 20 FACULTY HOUSE
- 21 JUNIOR COLLEGE REGIT. BLDG.
- 22 DOMESTIC SCIENCE BUILDING.
- 23 ACADEMIC BUILDING.
- 24 MUSIC & ART BUILDING.
- 25 SOCIAL & ATHLETIC BUILDING.
- 26 WOMEN'S DORMITORIES
- 27 SERVICE BUILDINGS
- 28 Y.W.C.A. BUILDING.

SITE FOR PROPOSED  
SCHOOL OF

INDUSTRIAL ARTS.

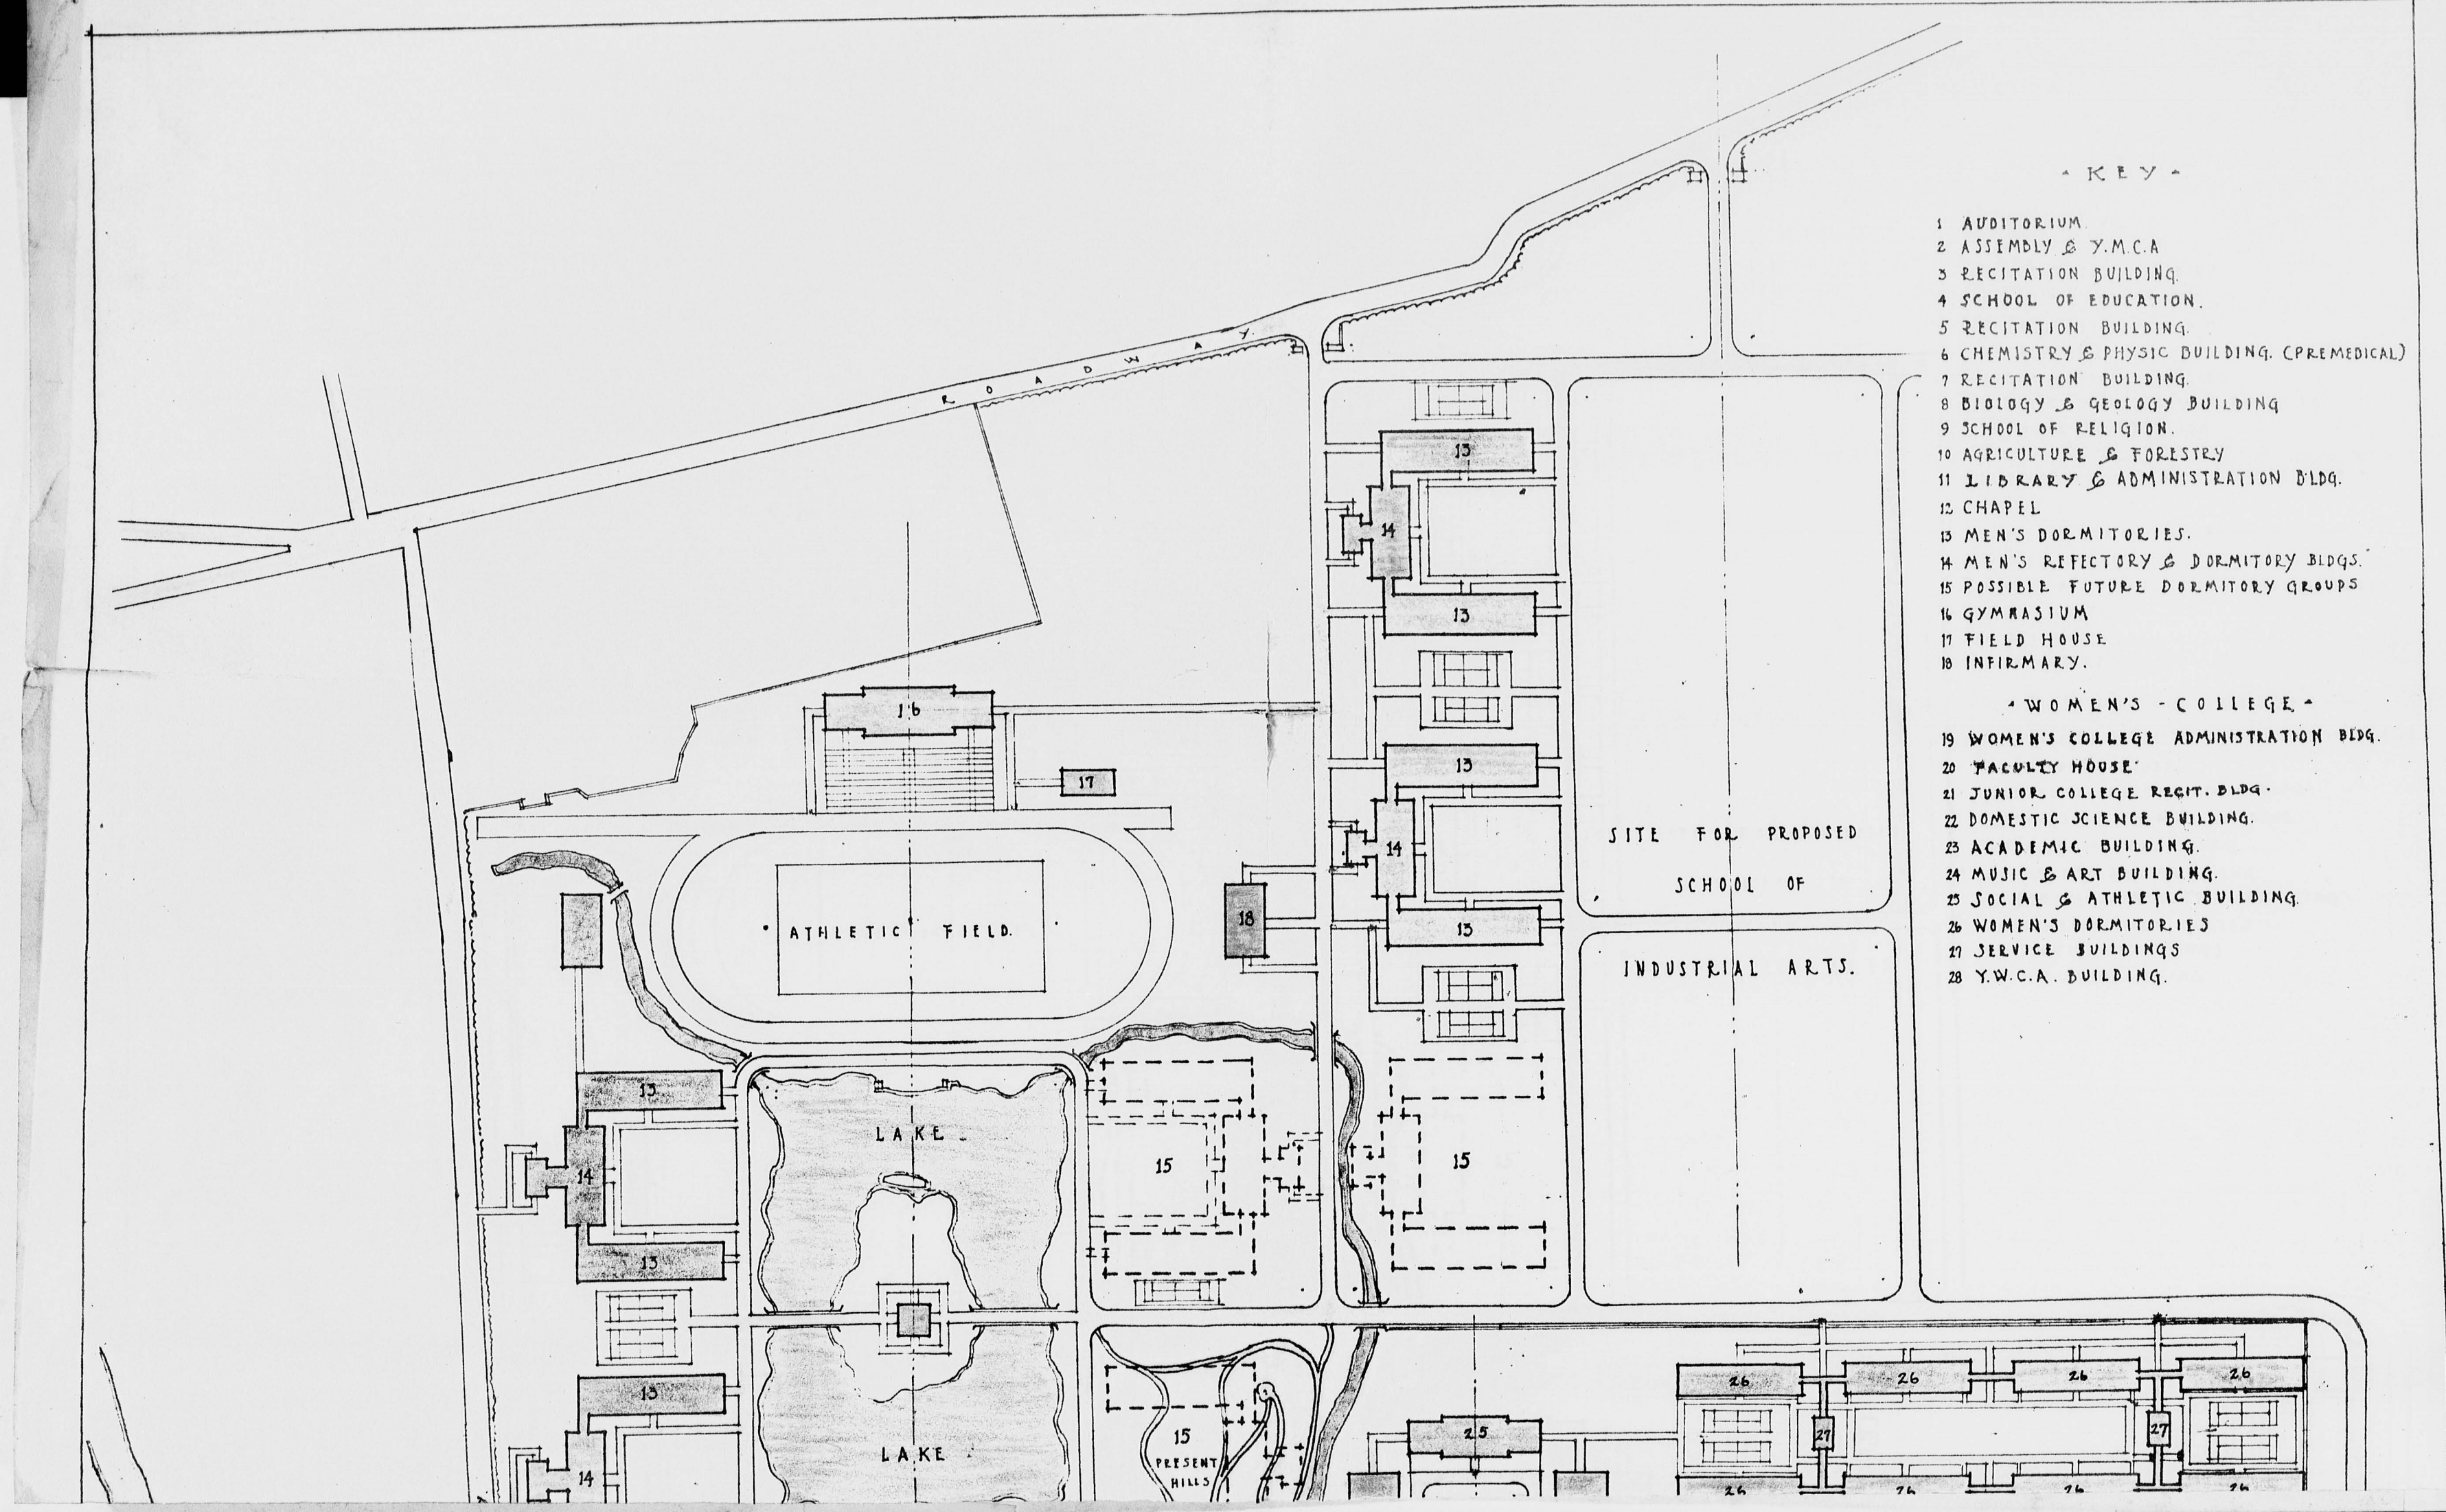

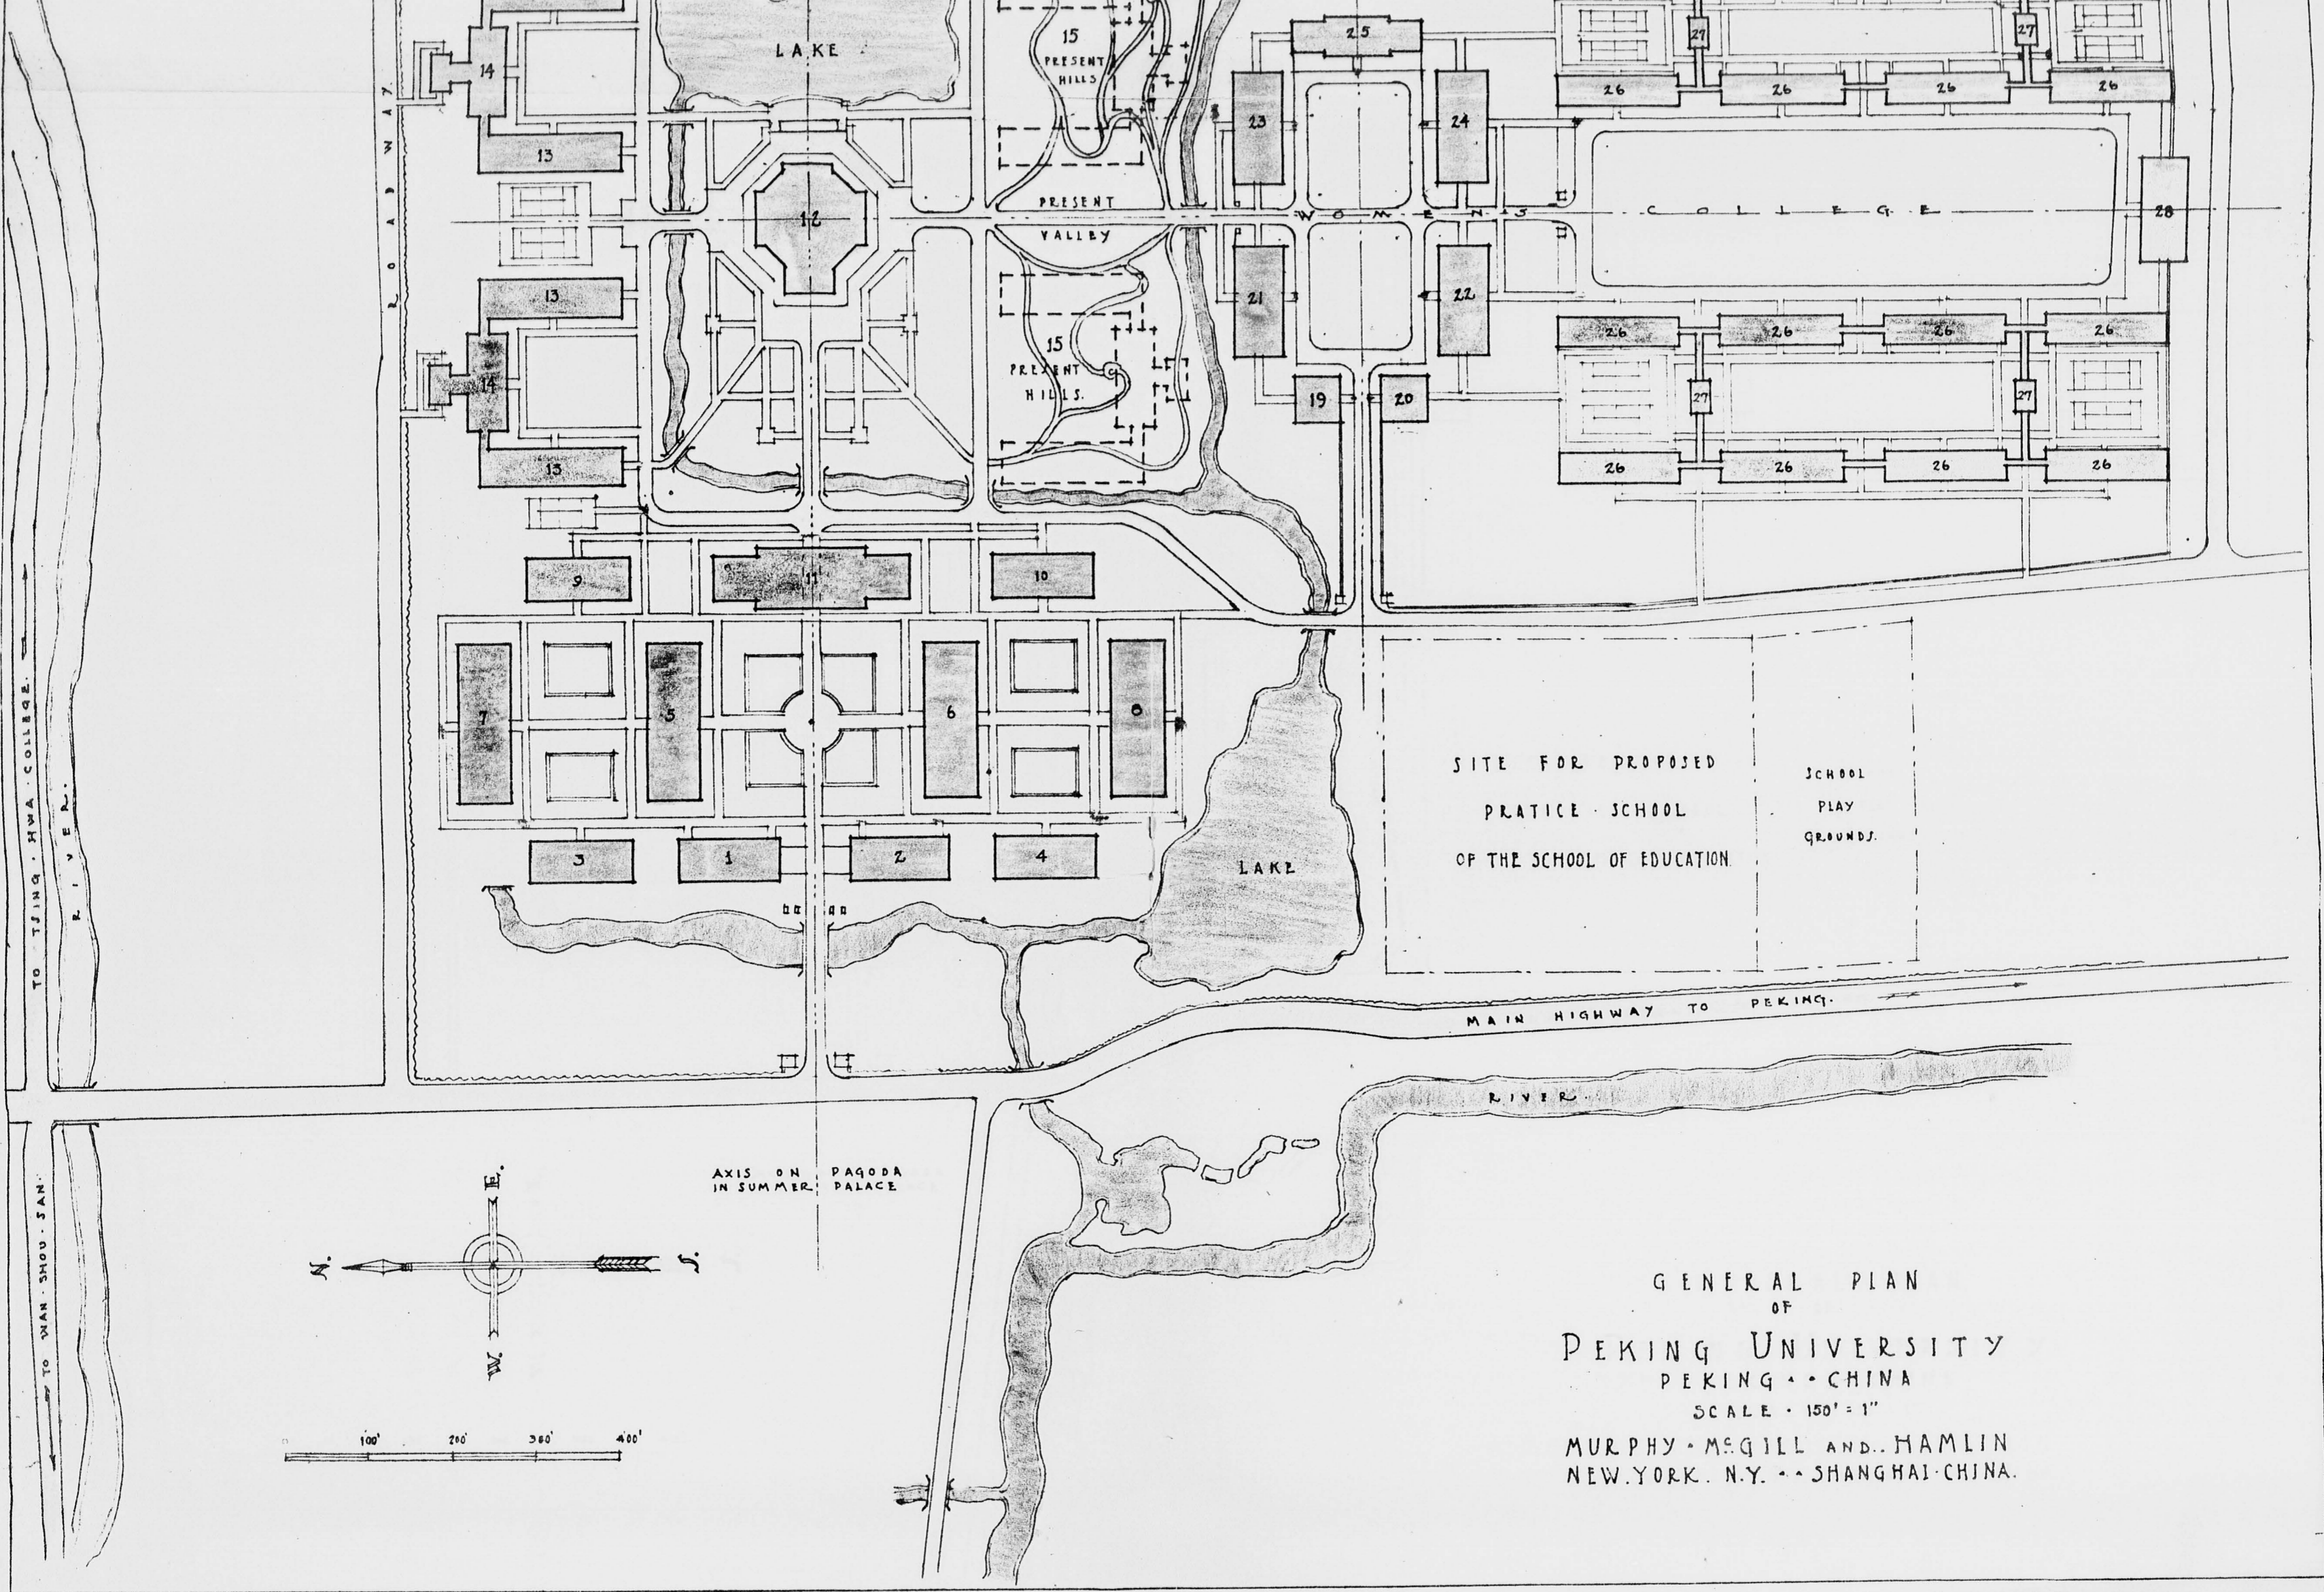

GENERAL PLAN  
OF  
PEKING UNIVERSITY  
PEKING • CHINA  
SCALE • 150' = 1"  
MURPHY • MCGILL AND • HAMLIN  
NEW YORK, N.Y. • SHANGHAI • CHINA.

0642



# GENERAL PLAN OF PEKING UNIVERSITY

SHOWING ULTIMATE FUTURE DEVELOPMENT OF  
MEN'S COLLEGE AND WOM'S COLLEGE

MURPHY MCGILL AND HAMLIN ARCHITECTS,  
NEW YORK SHANGHAI  
REVISED BY UNIVERSITY CONSTRUCTION BUREAU  
JULY 1922

L


## KEY

### MEN'S COLLEGE


- 1 UNASSIGNED
- 2 UNASSIGNED
- 3 UNASSIGNED
- 4 UNASSIGNED
- 5 RECITATION BUILDING.
- 6 CHEMISTRY AND GEOLOGY.
- 7 UNASSIGNED
- 8 PHYSICS AND BIOLOGY.
- 9 SCHOOL OF RELIGION.
- 10 LIBRARY.
- 11 ADMINISTRATION.
- 12 MEMORIAL CHAPEL.
- 13 DORMITORY (96 MEN)
- 14 REFECTORY (27 SEATS)
- 15 FUTURE DORMITORY GROUPS.
- 16 GYMNAS.
- 17 FIELD HOUSE
- 18 INFIRMARY.

### WOMEN'S COLLEGE

- 19 ADMINISTRATION
- 20 FACULTY CLUB HOUSE.
- 21 GYMNASIUM AND SOCIAL HOUSE.
- 22 RECITATION BUILDING (SAGE MEMORIAL).
- 23 UNASSIGNED.
- 24 DORMITORY AND REFECTORY GROUP (56 STUDENTS).
- 25 UNASSIGNED.

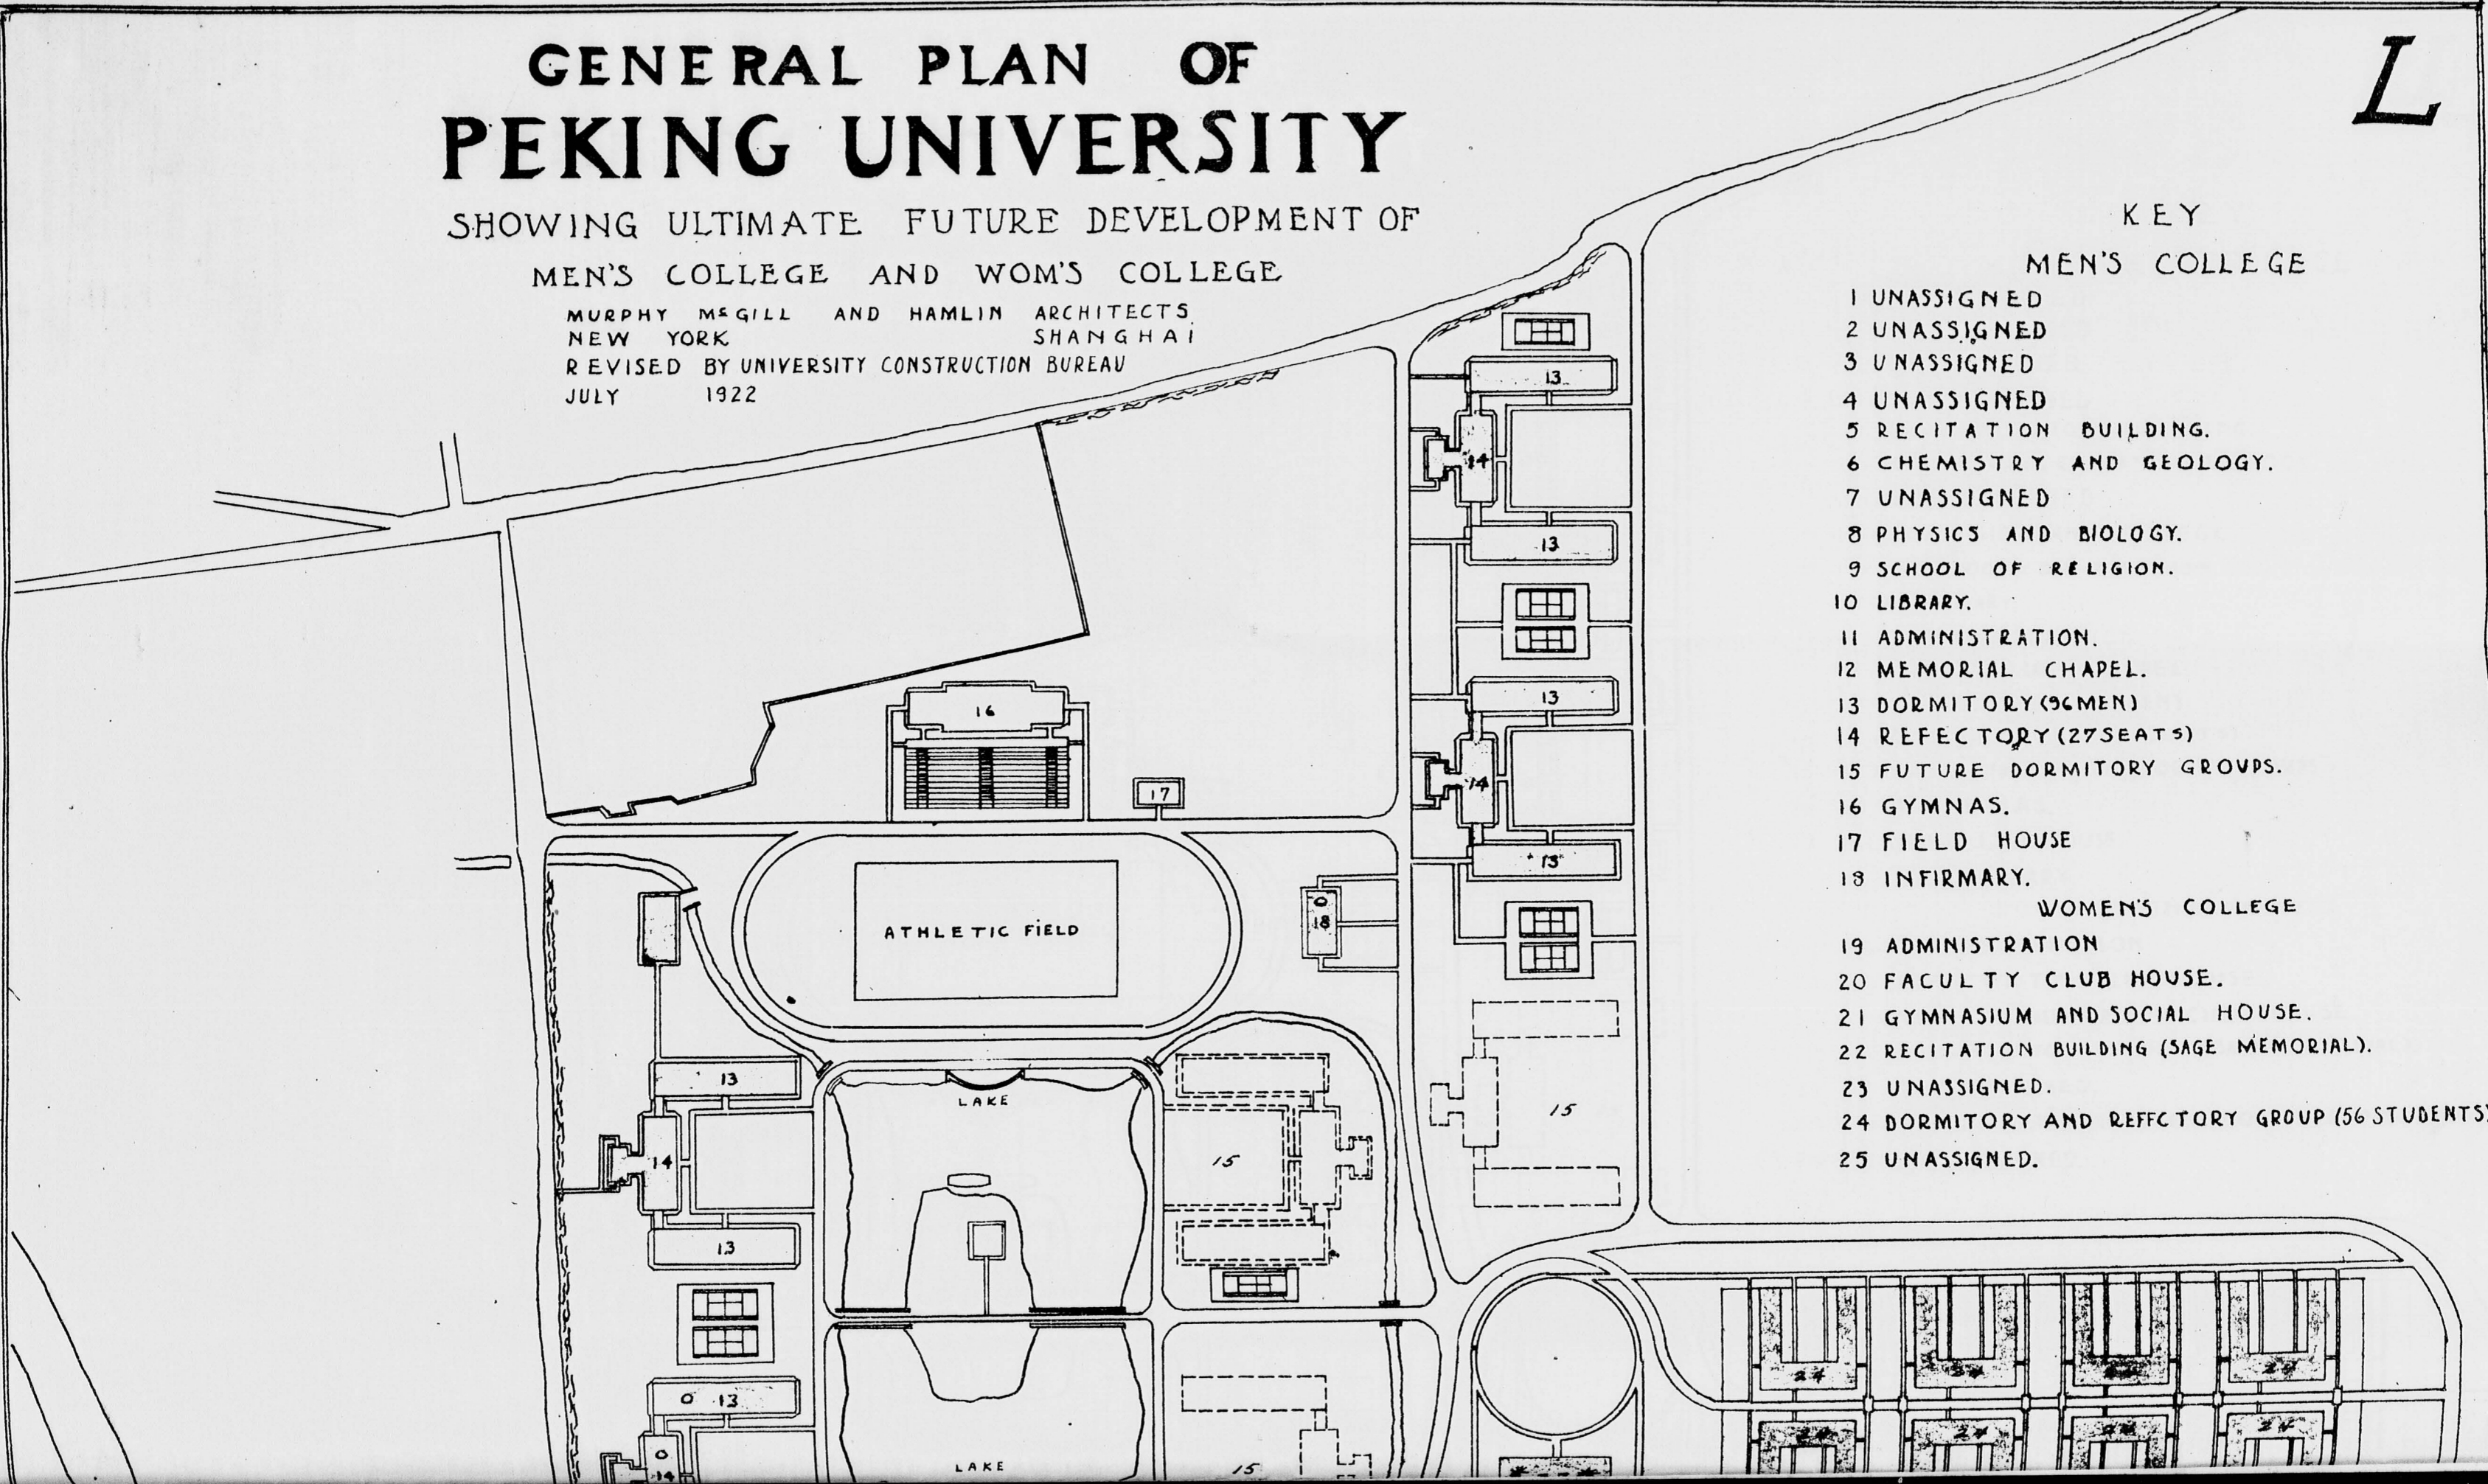

0643


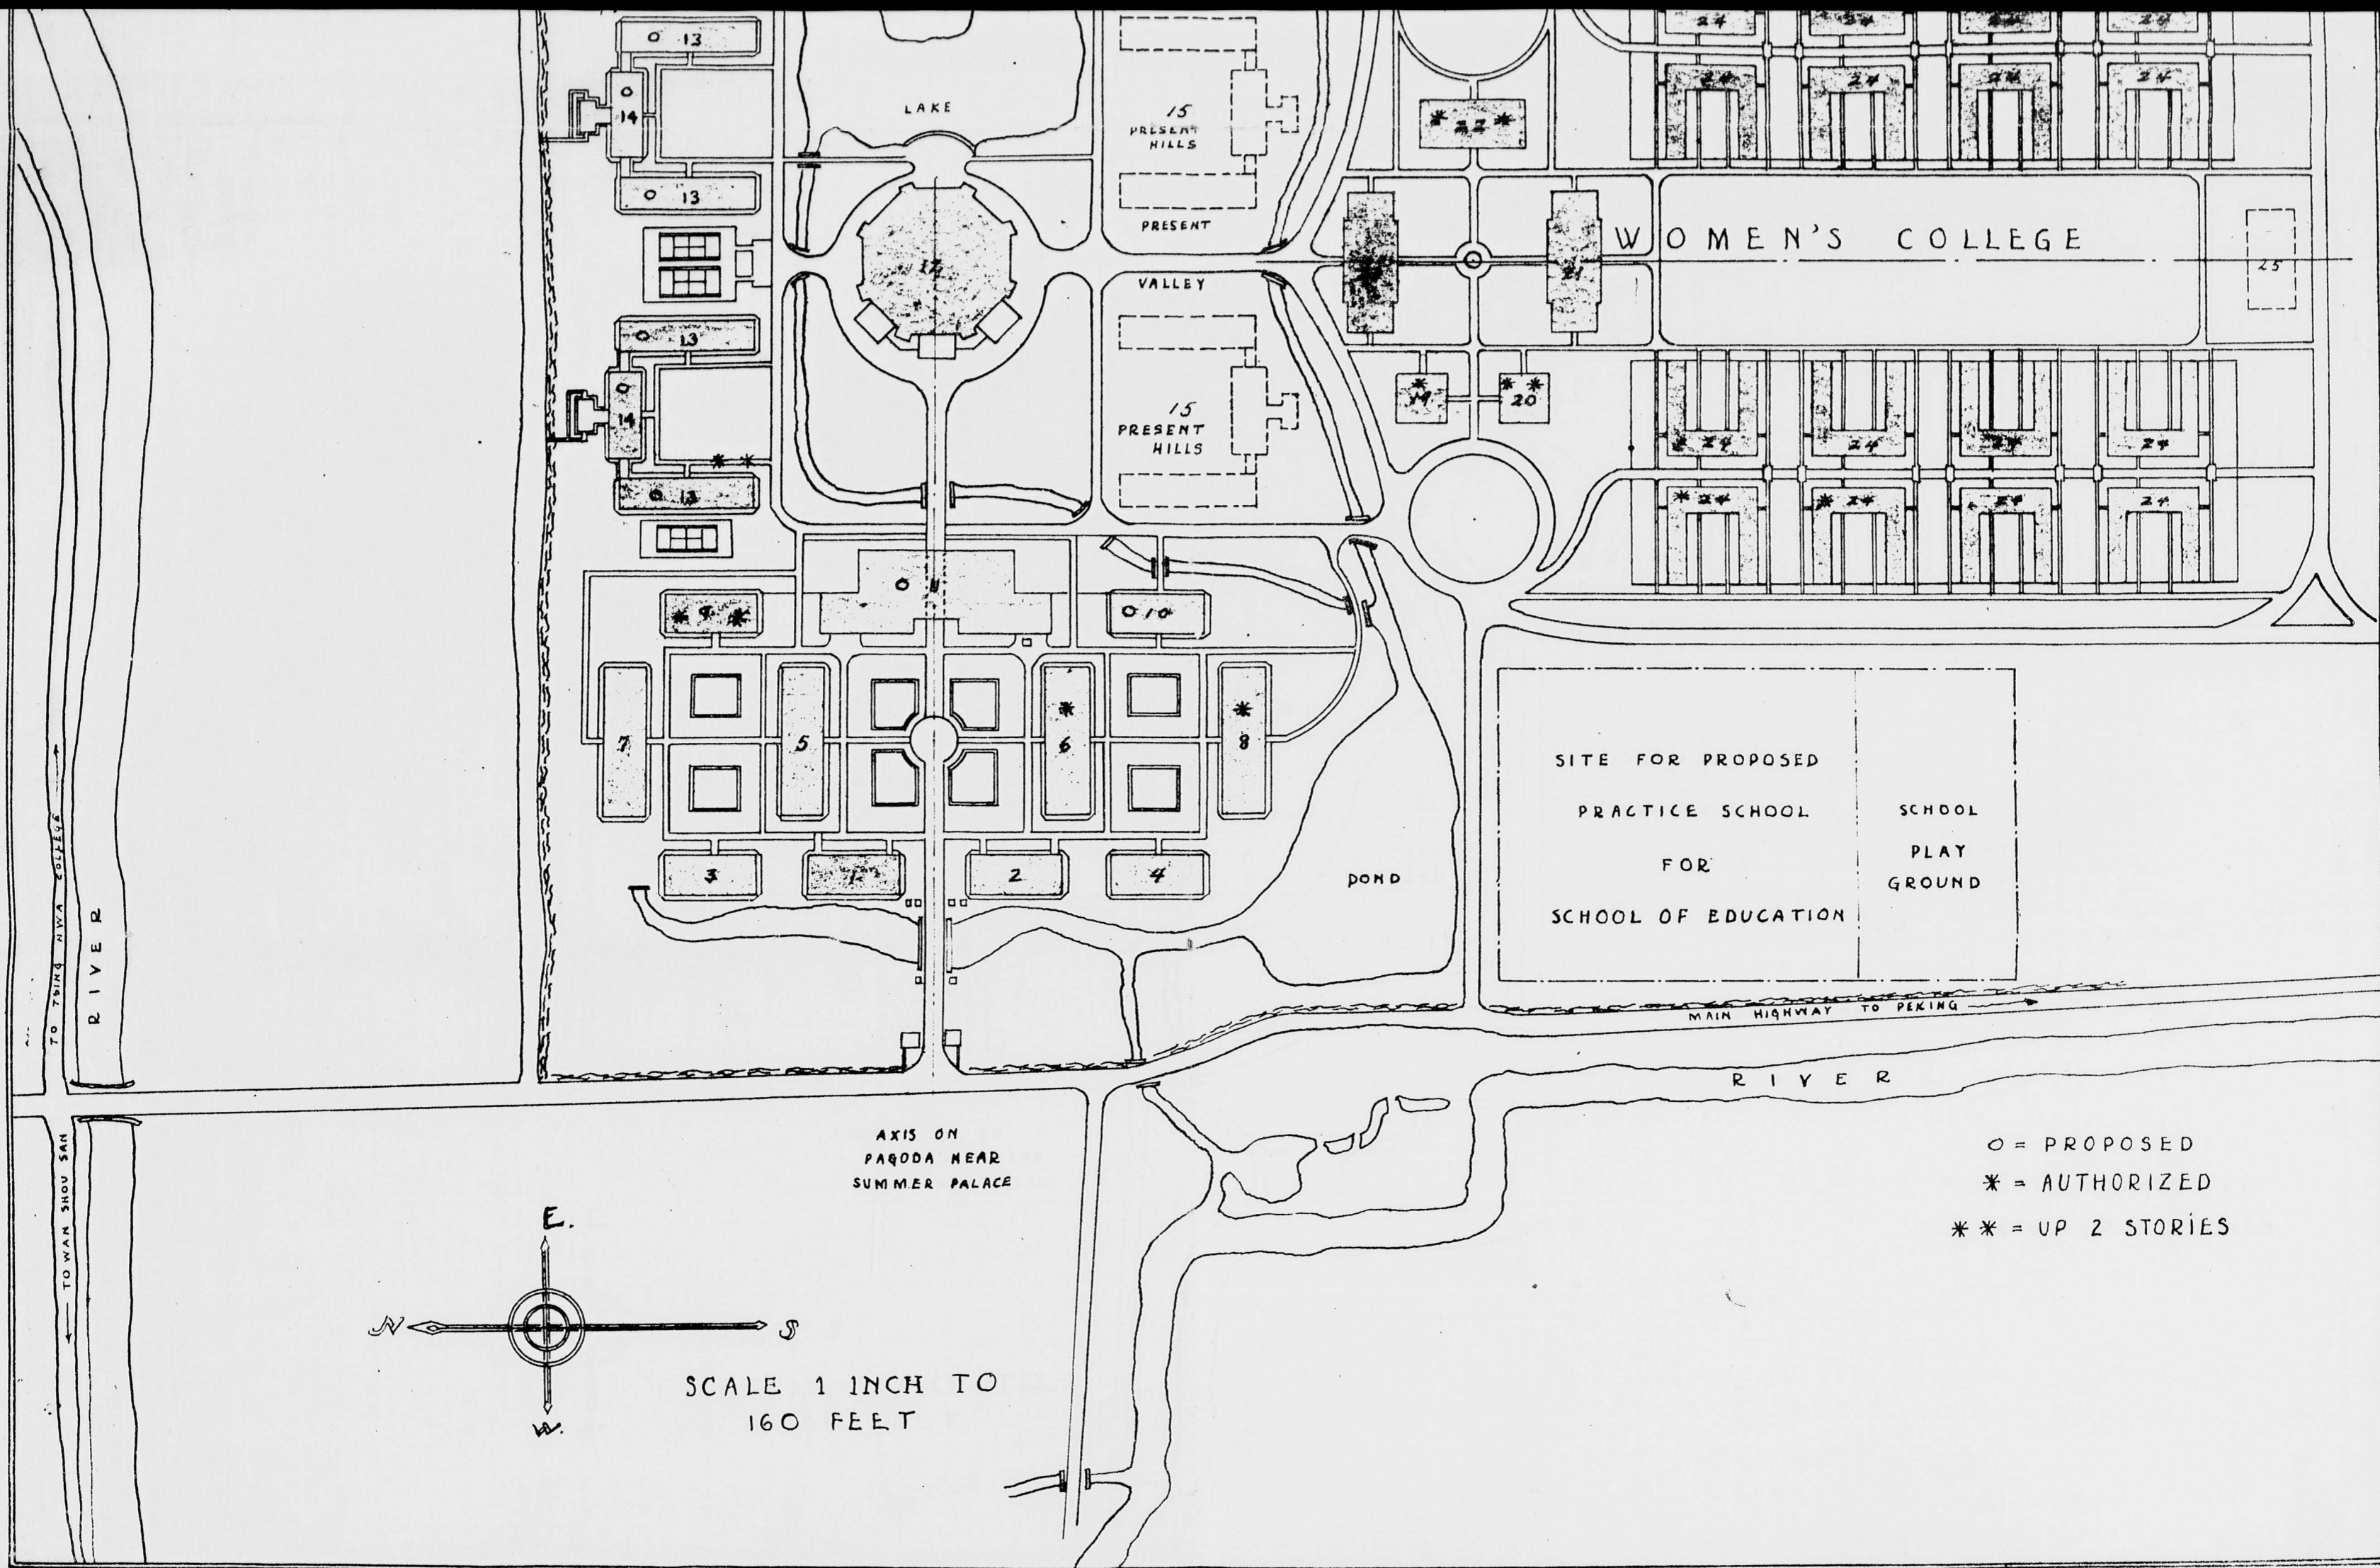


0644

General Plan of Peiking University (1922)

0645

SURVEY OF  
BUILDING SITE  
**PEKING UNIVERSITY**  
學大京燕  
HAITIEN NEAR PEKING  
**CHINA**

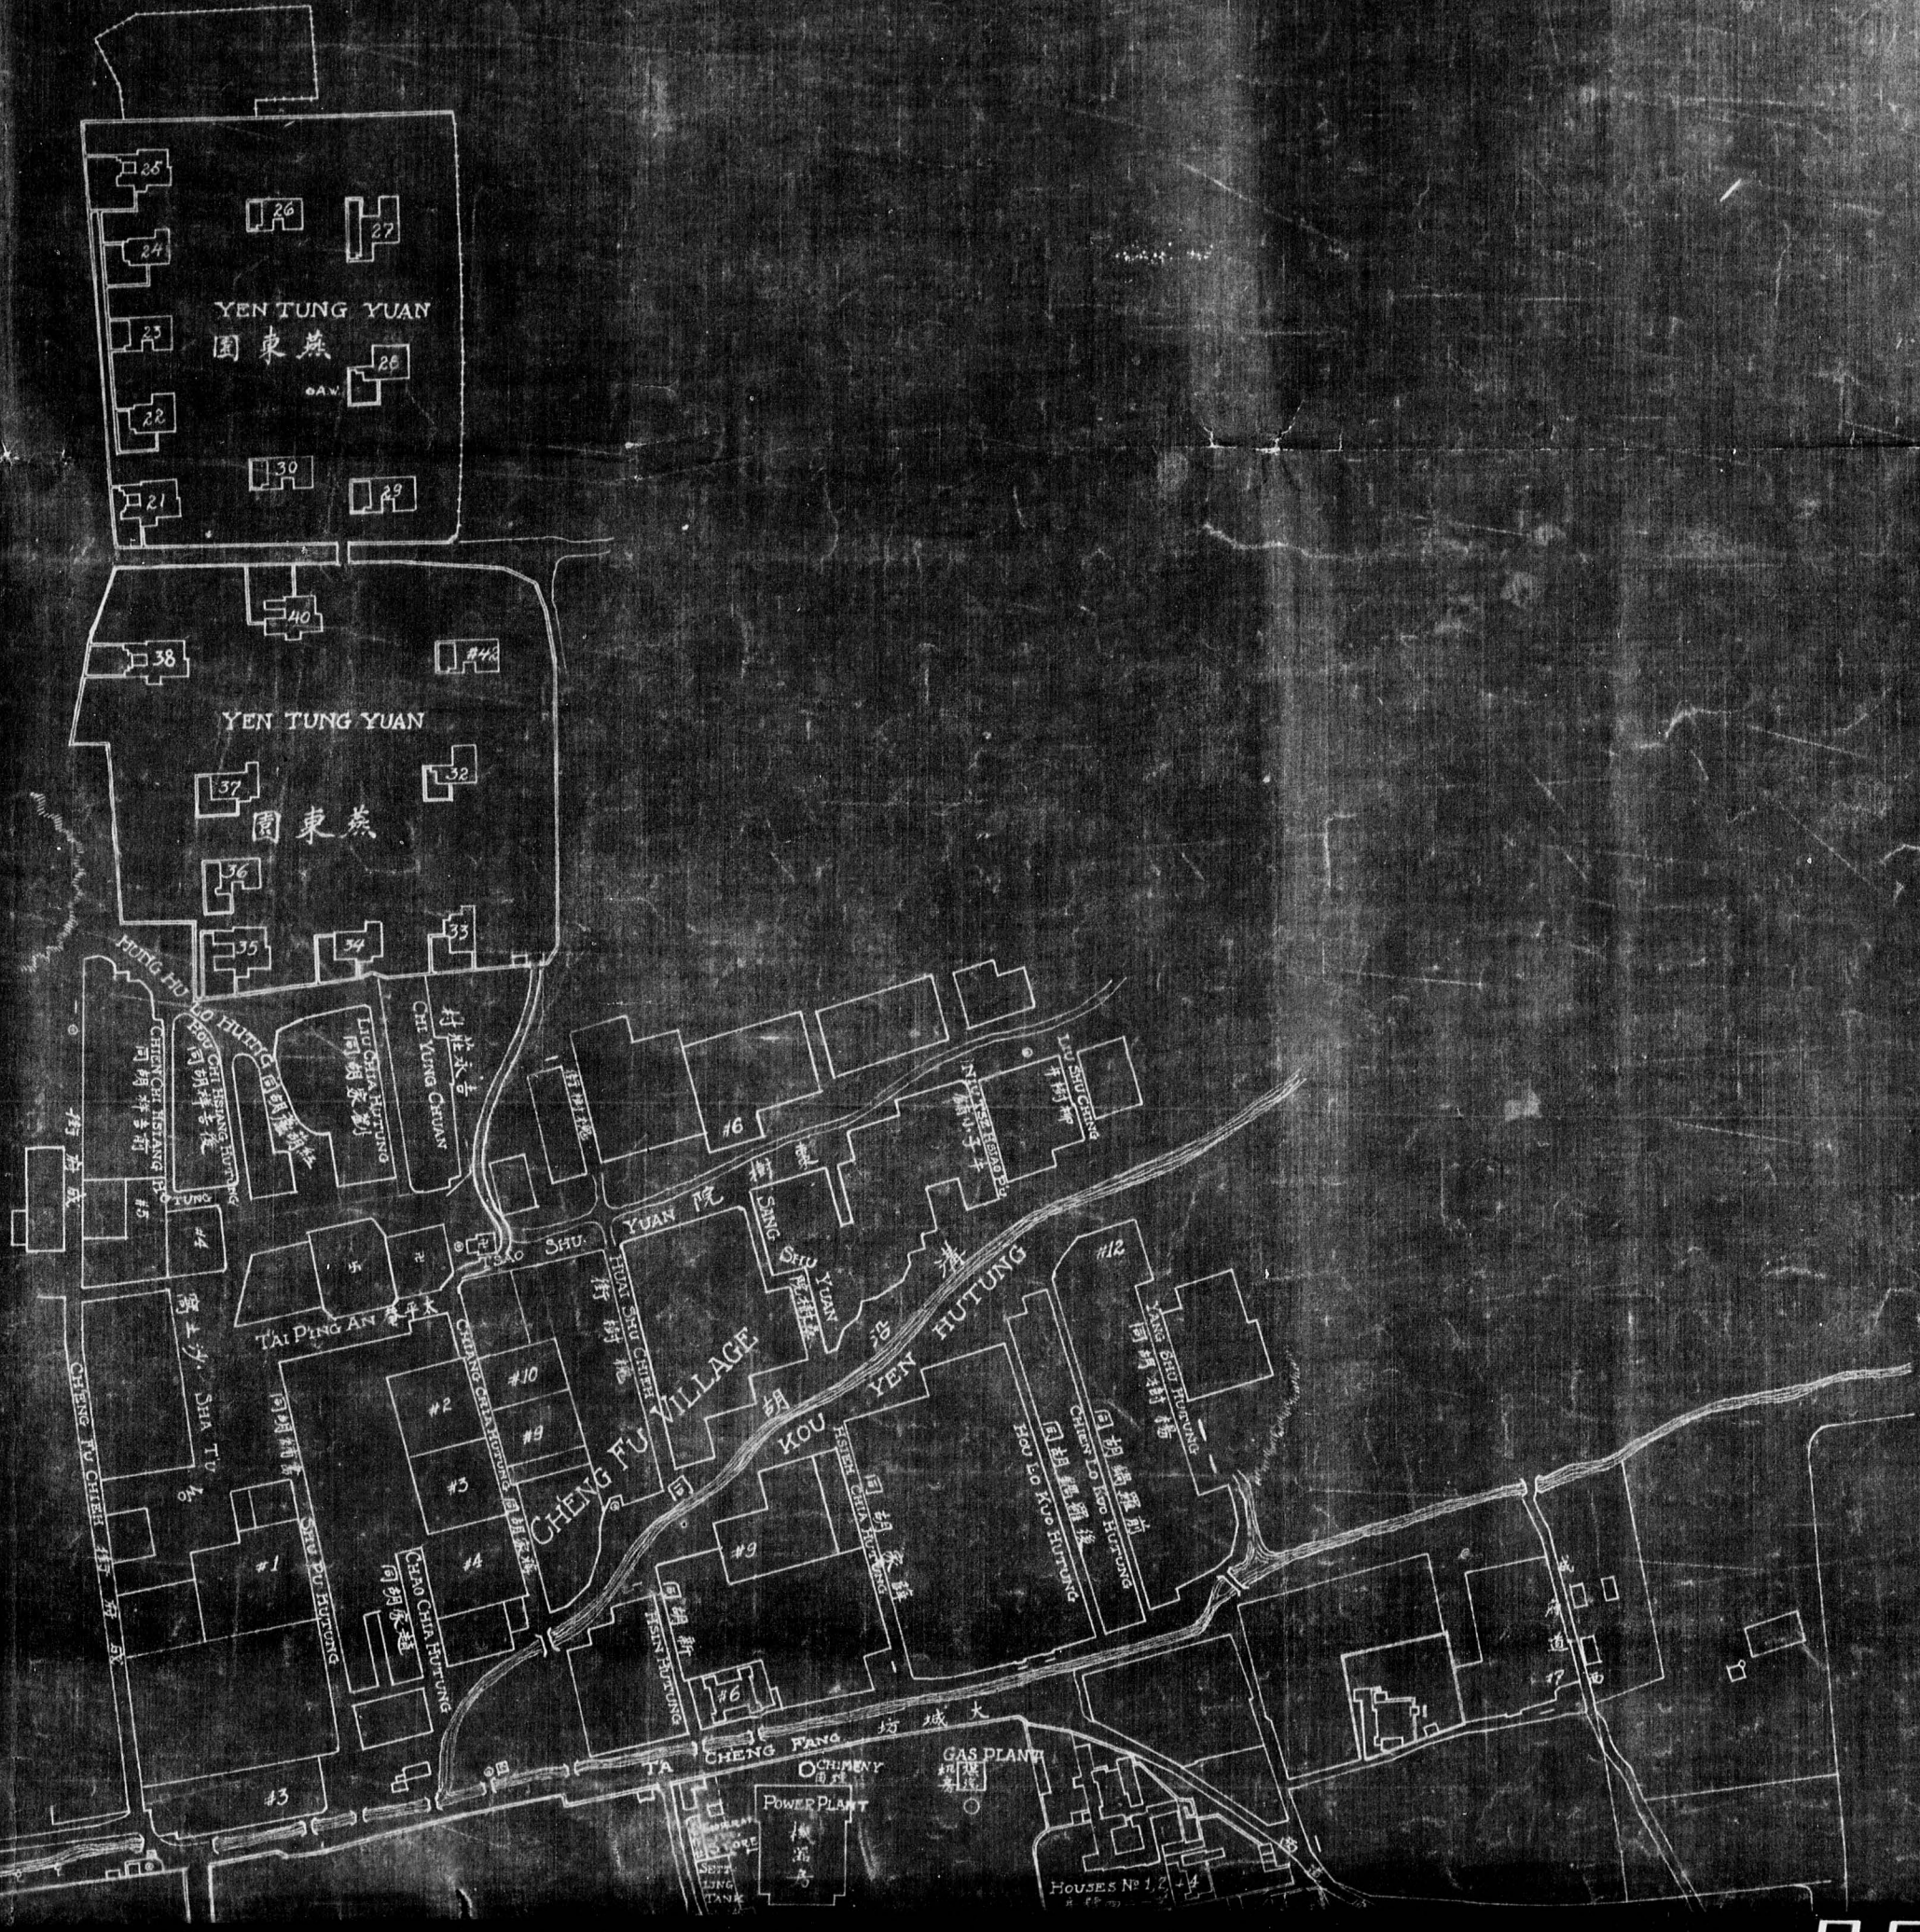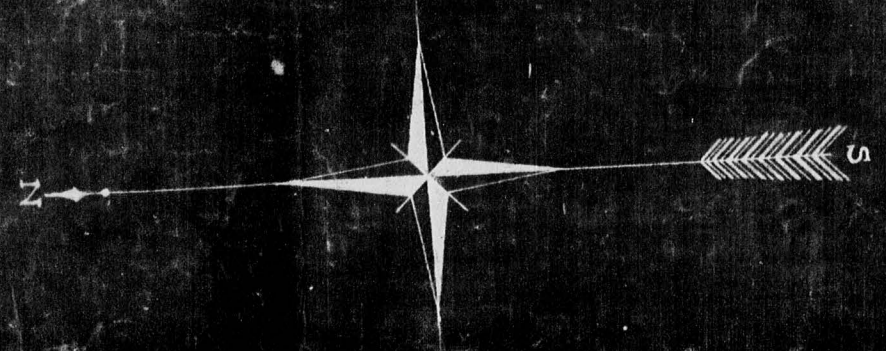

PEI HO YEN 河河北

0646

PEI HO YEN 滄河



TO TSIINGHUA COLLEGE

PRESIDENT HSU'S GARDEN  
OR  
TIEN PEI YUAN



AGRICULTURAL GARDEN

YEN NAN TUAN

ATHLETIC FIELDS

UNIVERSITY ENTRANCE


HIGHWAY TO PEKING

SIGNS 例圖

線界	BOUNDARY LINE
井	WELL
井水噴	ARTESIAN WELL
道路	ROAD WITH TREES
河橋	RIVER AND BRIDGE
山	HILL
宇廟	TEMPLE
舍房	HOUSES
牆石	STONE WALL
湖	LAKE
線	WIRE FENCE
石	STONE FENCE
樹	BUSH FENCE

YUAN MING YUAN (Old Summer Palace)  
TO SUMMER PALACE

SCALE: 1" = 160'-0"

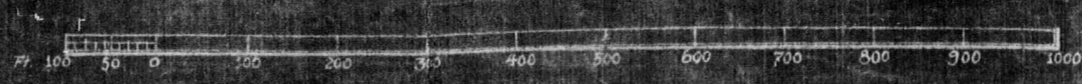

尺拾貳于等份每即尺例比英按

Survey of Building Site - Yenching University  
(Schedule of fire insurance carried on buildings  
attached)


Submitted with Tsai's letter of November 11, 1930

YENCHING



RECEIVED  
UNIVERSITIES  
DEC 4 - 1930  
JOINT OFFICE

TRANSFER

0648

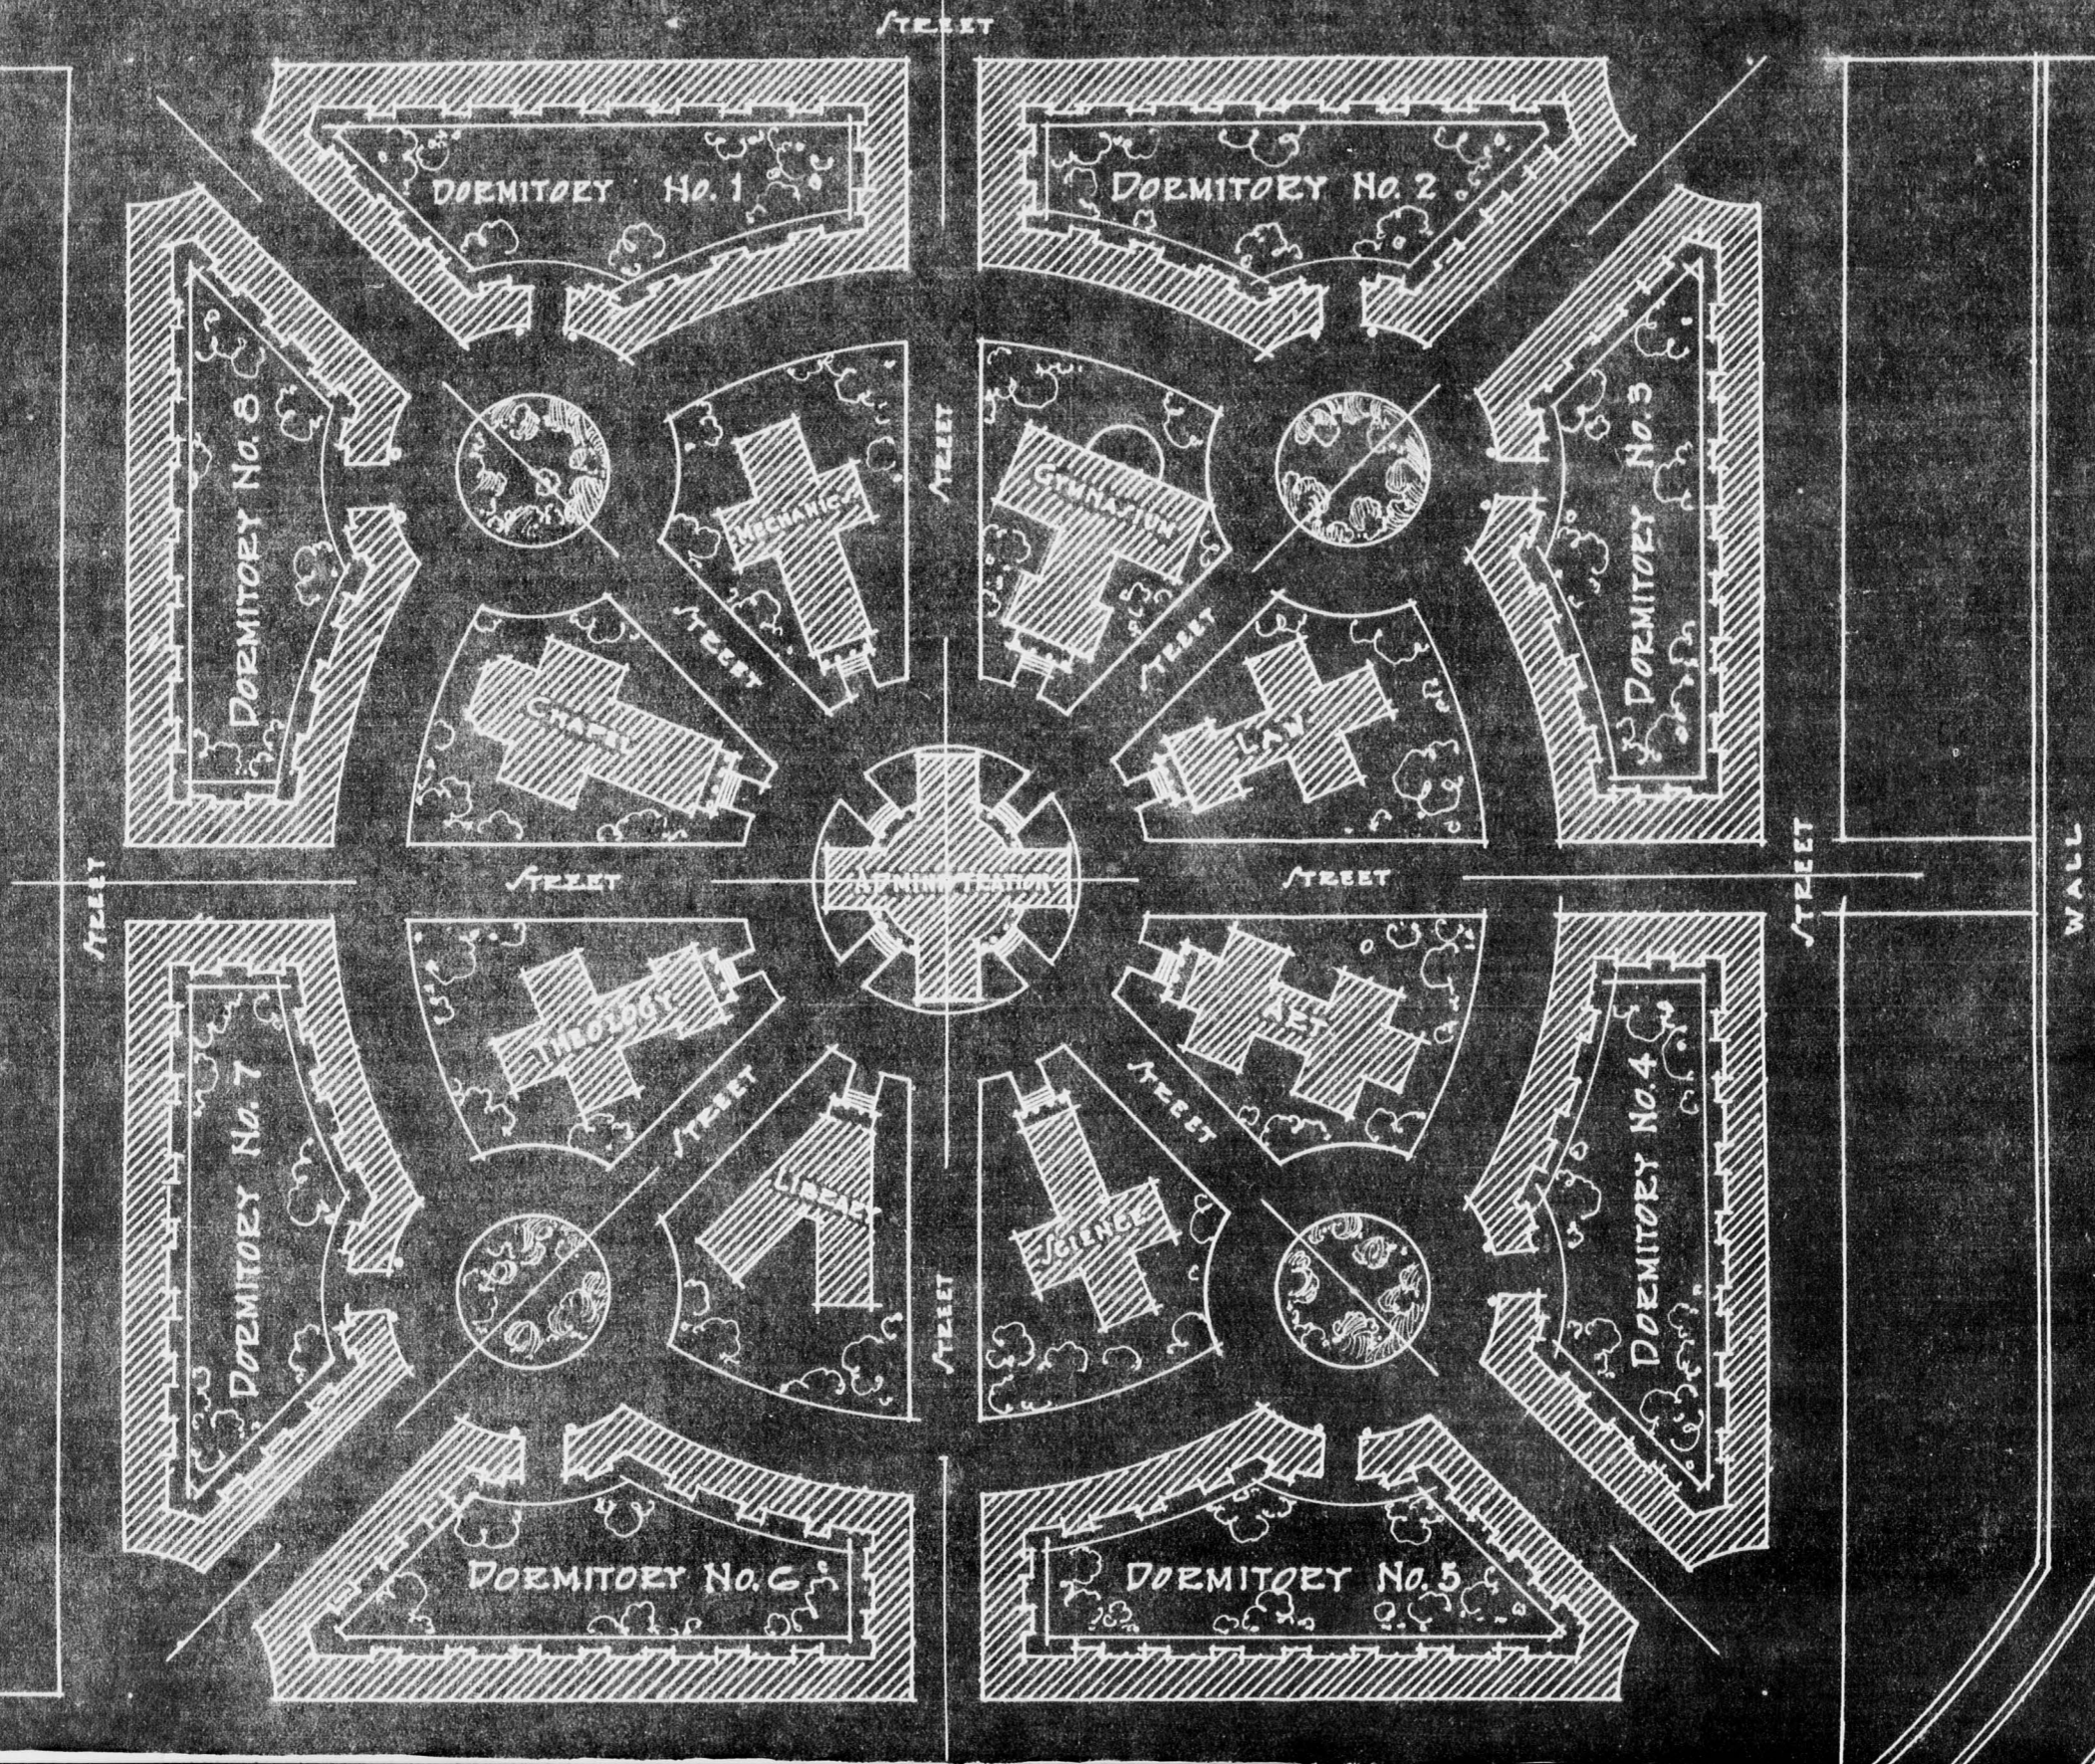

0649

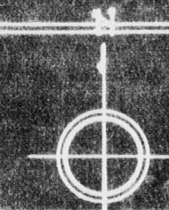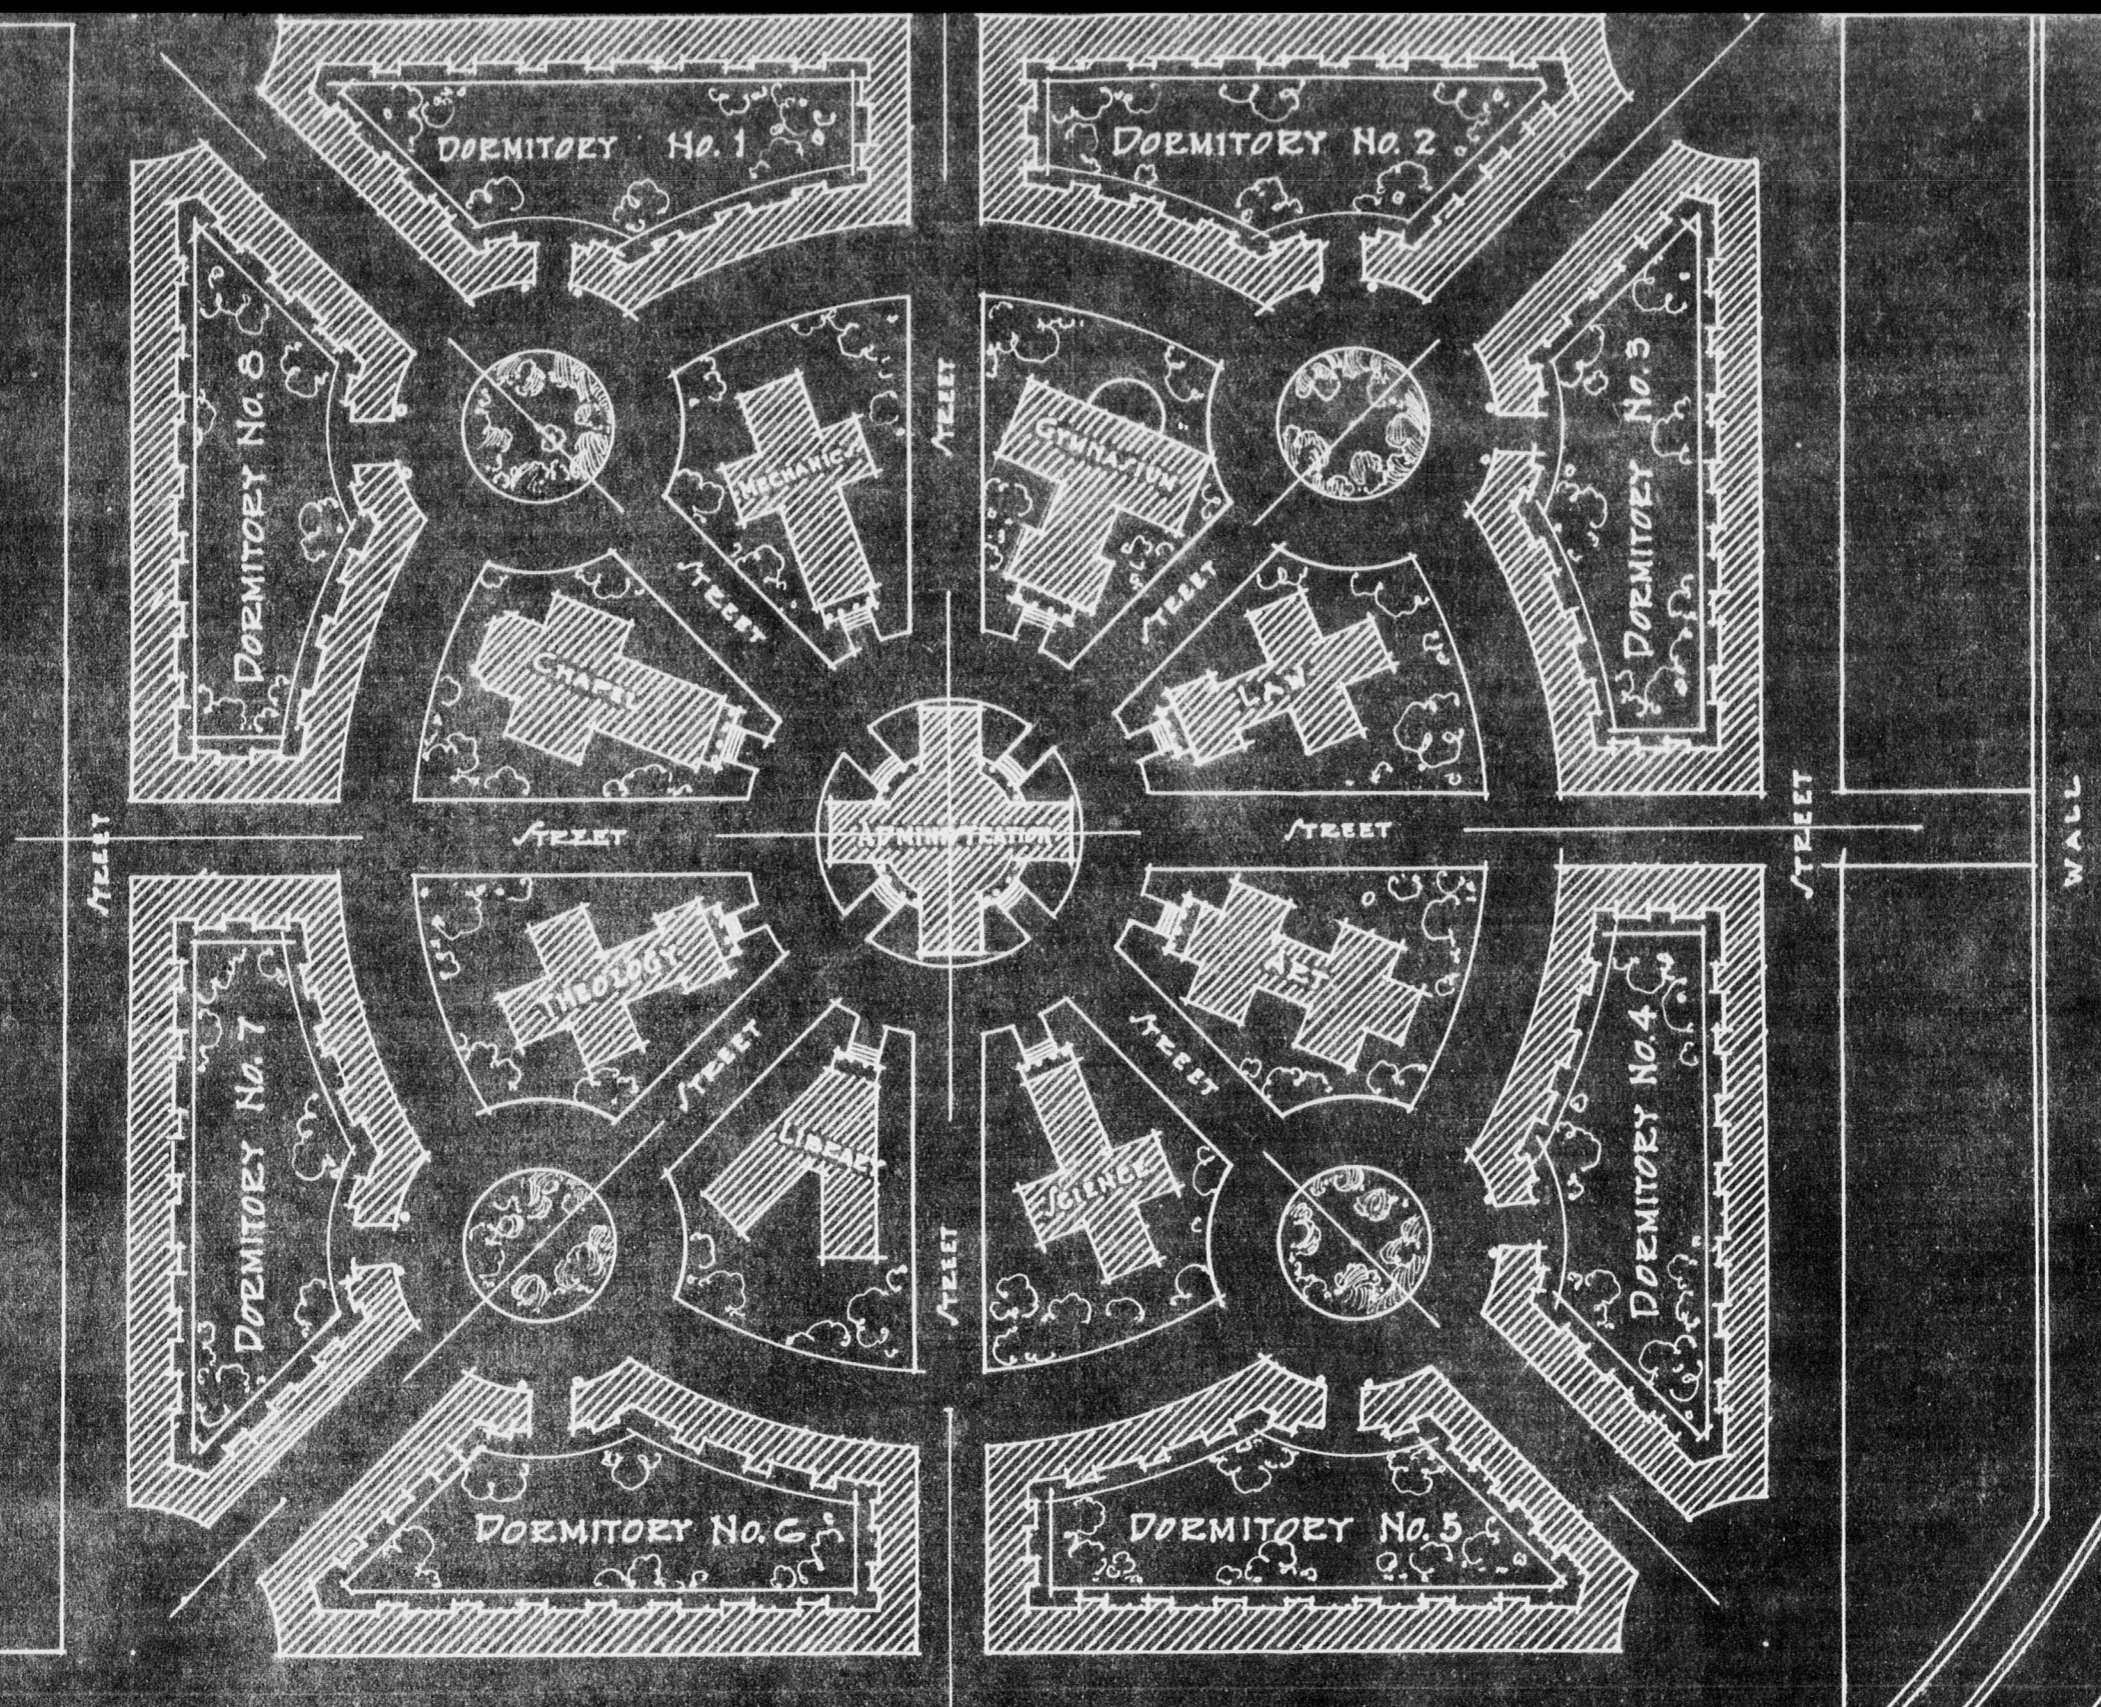


SUGGESTED GROUND PLAN PEKING UNIVERSITY  
PEKING CHINA

SHATTUCK & HUSSEY ARCHTS  
PEKING & SHANGHAI CHINA

APRIL 1916.

0650



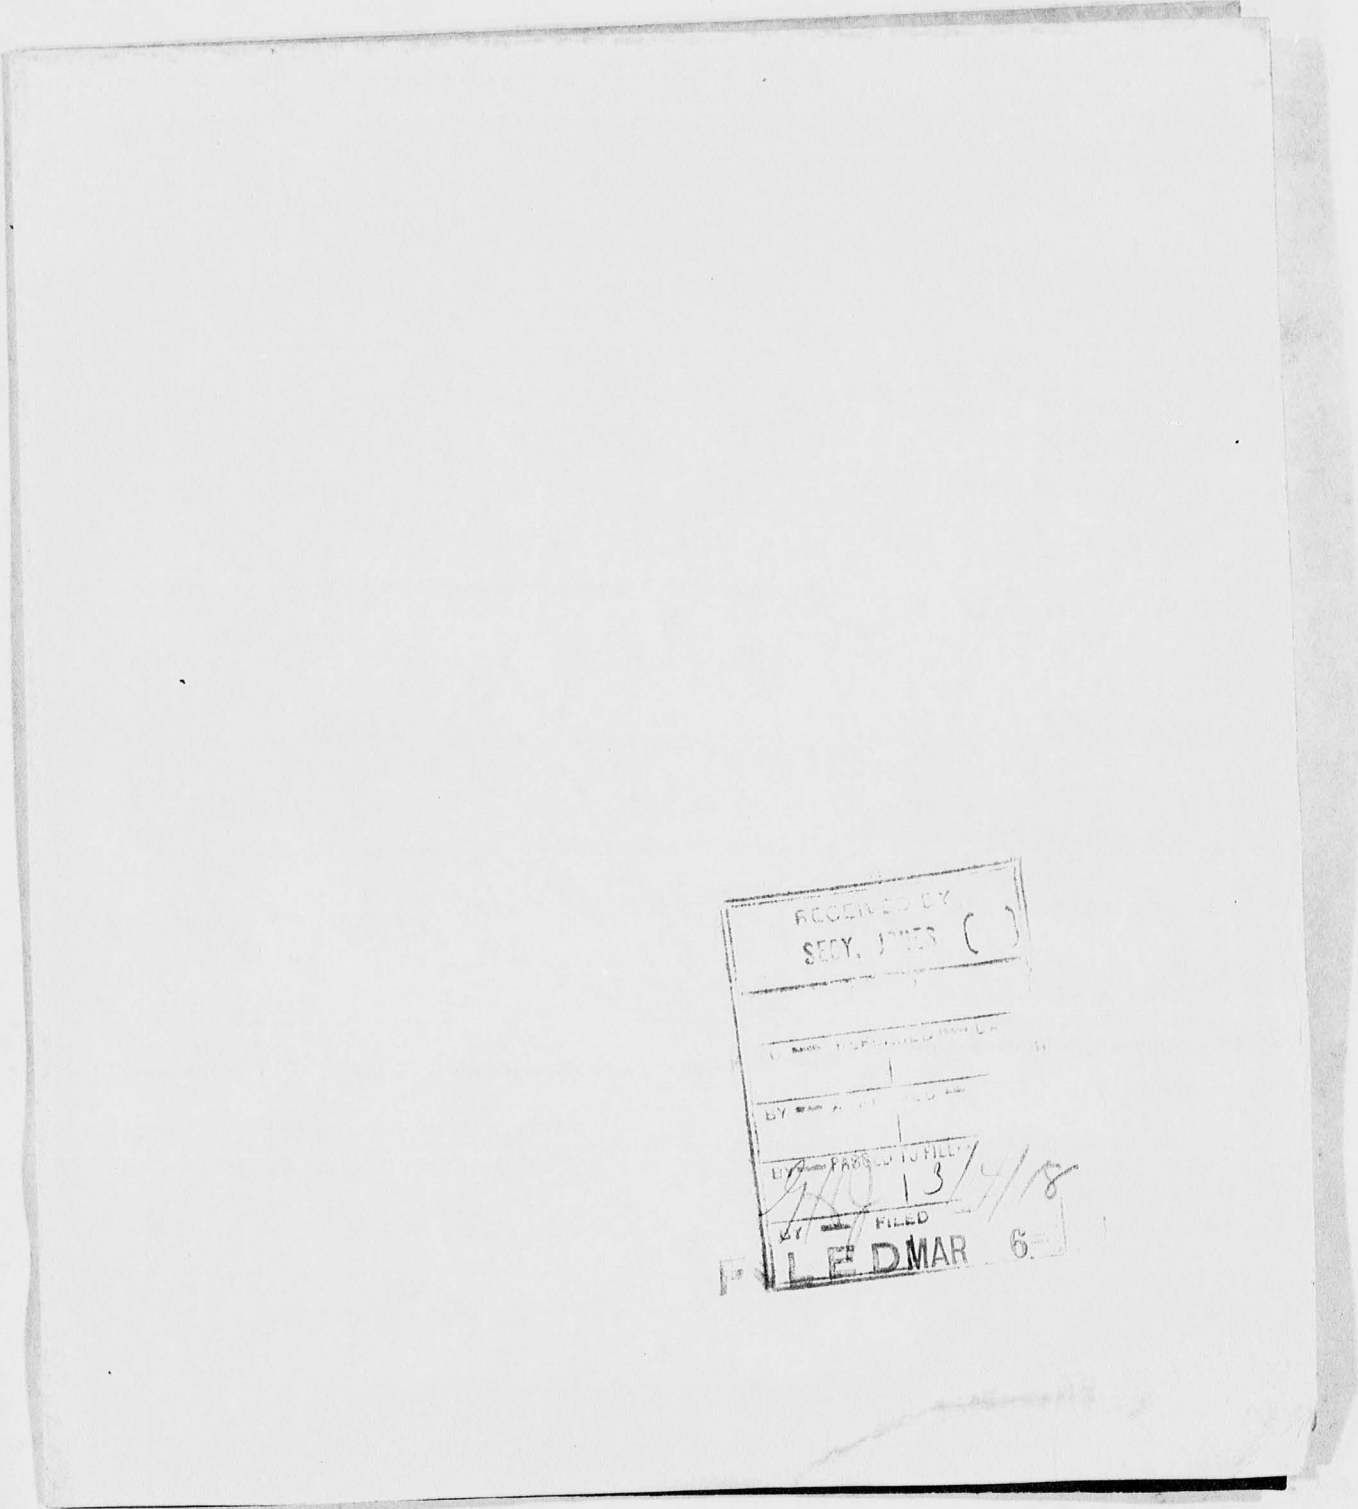

RECEIVED BY  
 SECY. JONES ( )

---

BY MAIL

---

FILED TO FILE

BY MAIL FILED

FILED MAR 6

8  
 0  
 7  
 4  
 7  
 4  
 0

0651

往清華學校 To TSINGHUA COLLEGE

YUAN MING YUAN  
(Old Summer Palace)  
圓明園

To SUMMER PALACE 往頤和園

LANG JUN YUAN  
朗潤園

TIEN PEI YUAN  
淀北園

KEY HO YEN  
北河沿

PEI HO YEN  
北河沿

成府街

CH'ENG FU CHIEH

CH'ENG FU CHIA TAO  
成府夾道

成府夾道

成府道西

SHU FU HUTUNG  
書舖胡同

SHA TU WO  
沙土窩

HOU CHI HSIANG HUTUNG  
後吉祥胡同

HONG HU LU HUTUNG  
紅葫蘆胡同


LIU CHIA HUTUNG  
劉家胡同


ISLAND  
島

石船  
MARBLE  
BOAT

往西苑

- |        |   |                               |
|--------|---|-------------------------------|
| 樓大公辦   | A | BASHFORD ADMINISTRATION BLDG. |
| 樓北學科   | B | PHYSICS-BIOLOGY BUILDING      |
| 樓南學科   | C | CHEMISTRY-GEOLGY BLDG.        |
| 館書圖    | D | BERRY LIBRARY                 |
| 樓教宗    | E | NINDE DIVINITY HALL           |
| 舍宿生男   | F | MEN'S DORMITORY QUADRANGLES   |
| 堂食生男   | G | MEN'S REFECTORIES             |
| 樓公辦校女  | H | MINER HALL                    |
| 樓住主校女  | I | DEAN'S RESIDENCE              |
| 樓室課校女  | J | SAGE HALL                     |
|        | K | WOMEN'S                       |
|        | L | COLLEGE                       |
| 舍宿生女   | M | DORMITORY                     |
|        | N | QUADRANGLES                   |
| 場車汽    | O | MOTOR GARAGE                  |
| 房器機    | P | POWER HOUSE                   |
| 池水漆    | Q | SETTLING TANKS                |
| 室驗試系皮製 | R | TANNERY                       |
| 塔水     | S | PAGODA (WATER-TOWER)          |
| 社作合    | T | CO-OPERATIVE STORE            |
| 院醫     | U | LUCE INFIRMARY                |
| 園稚幼    | V | KINDERGARTEN                  |
| 室驗試學政家 | W | HOME ECONOMICS PRACTICE HOUSE |
| 門校校女   | X | WOMEN'S COLLEGE ENTRANCE      |
| 門校     | Y | UNIVERSITY ENTRANCE           |

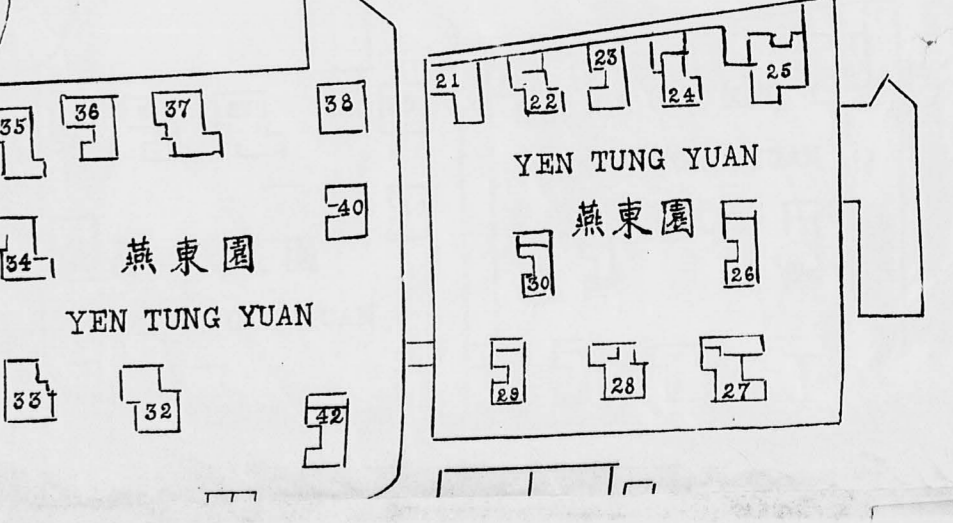

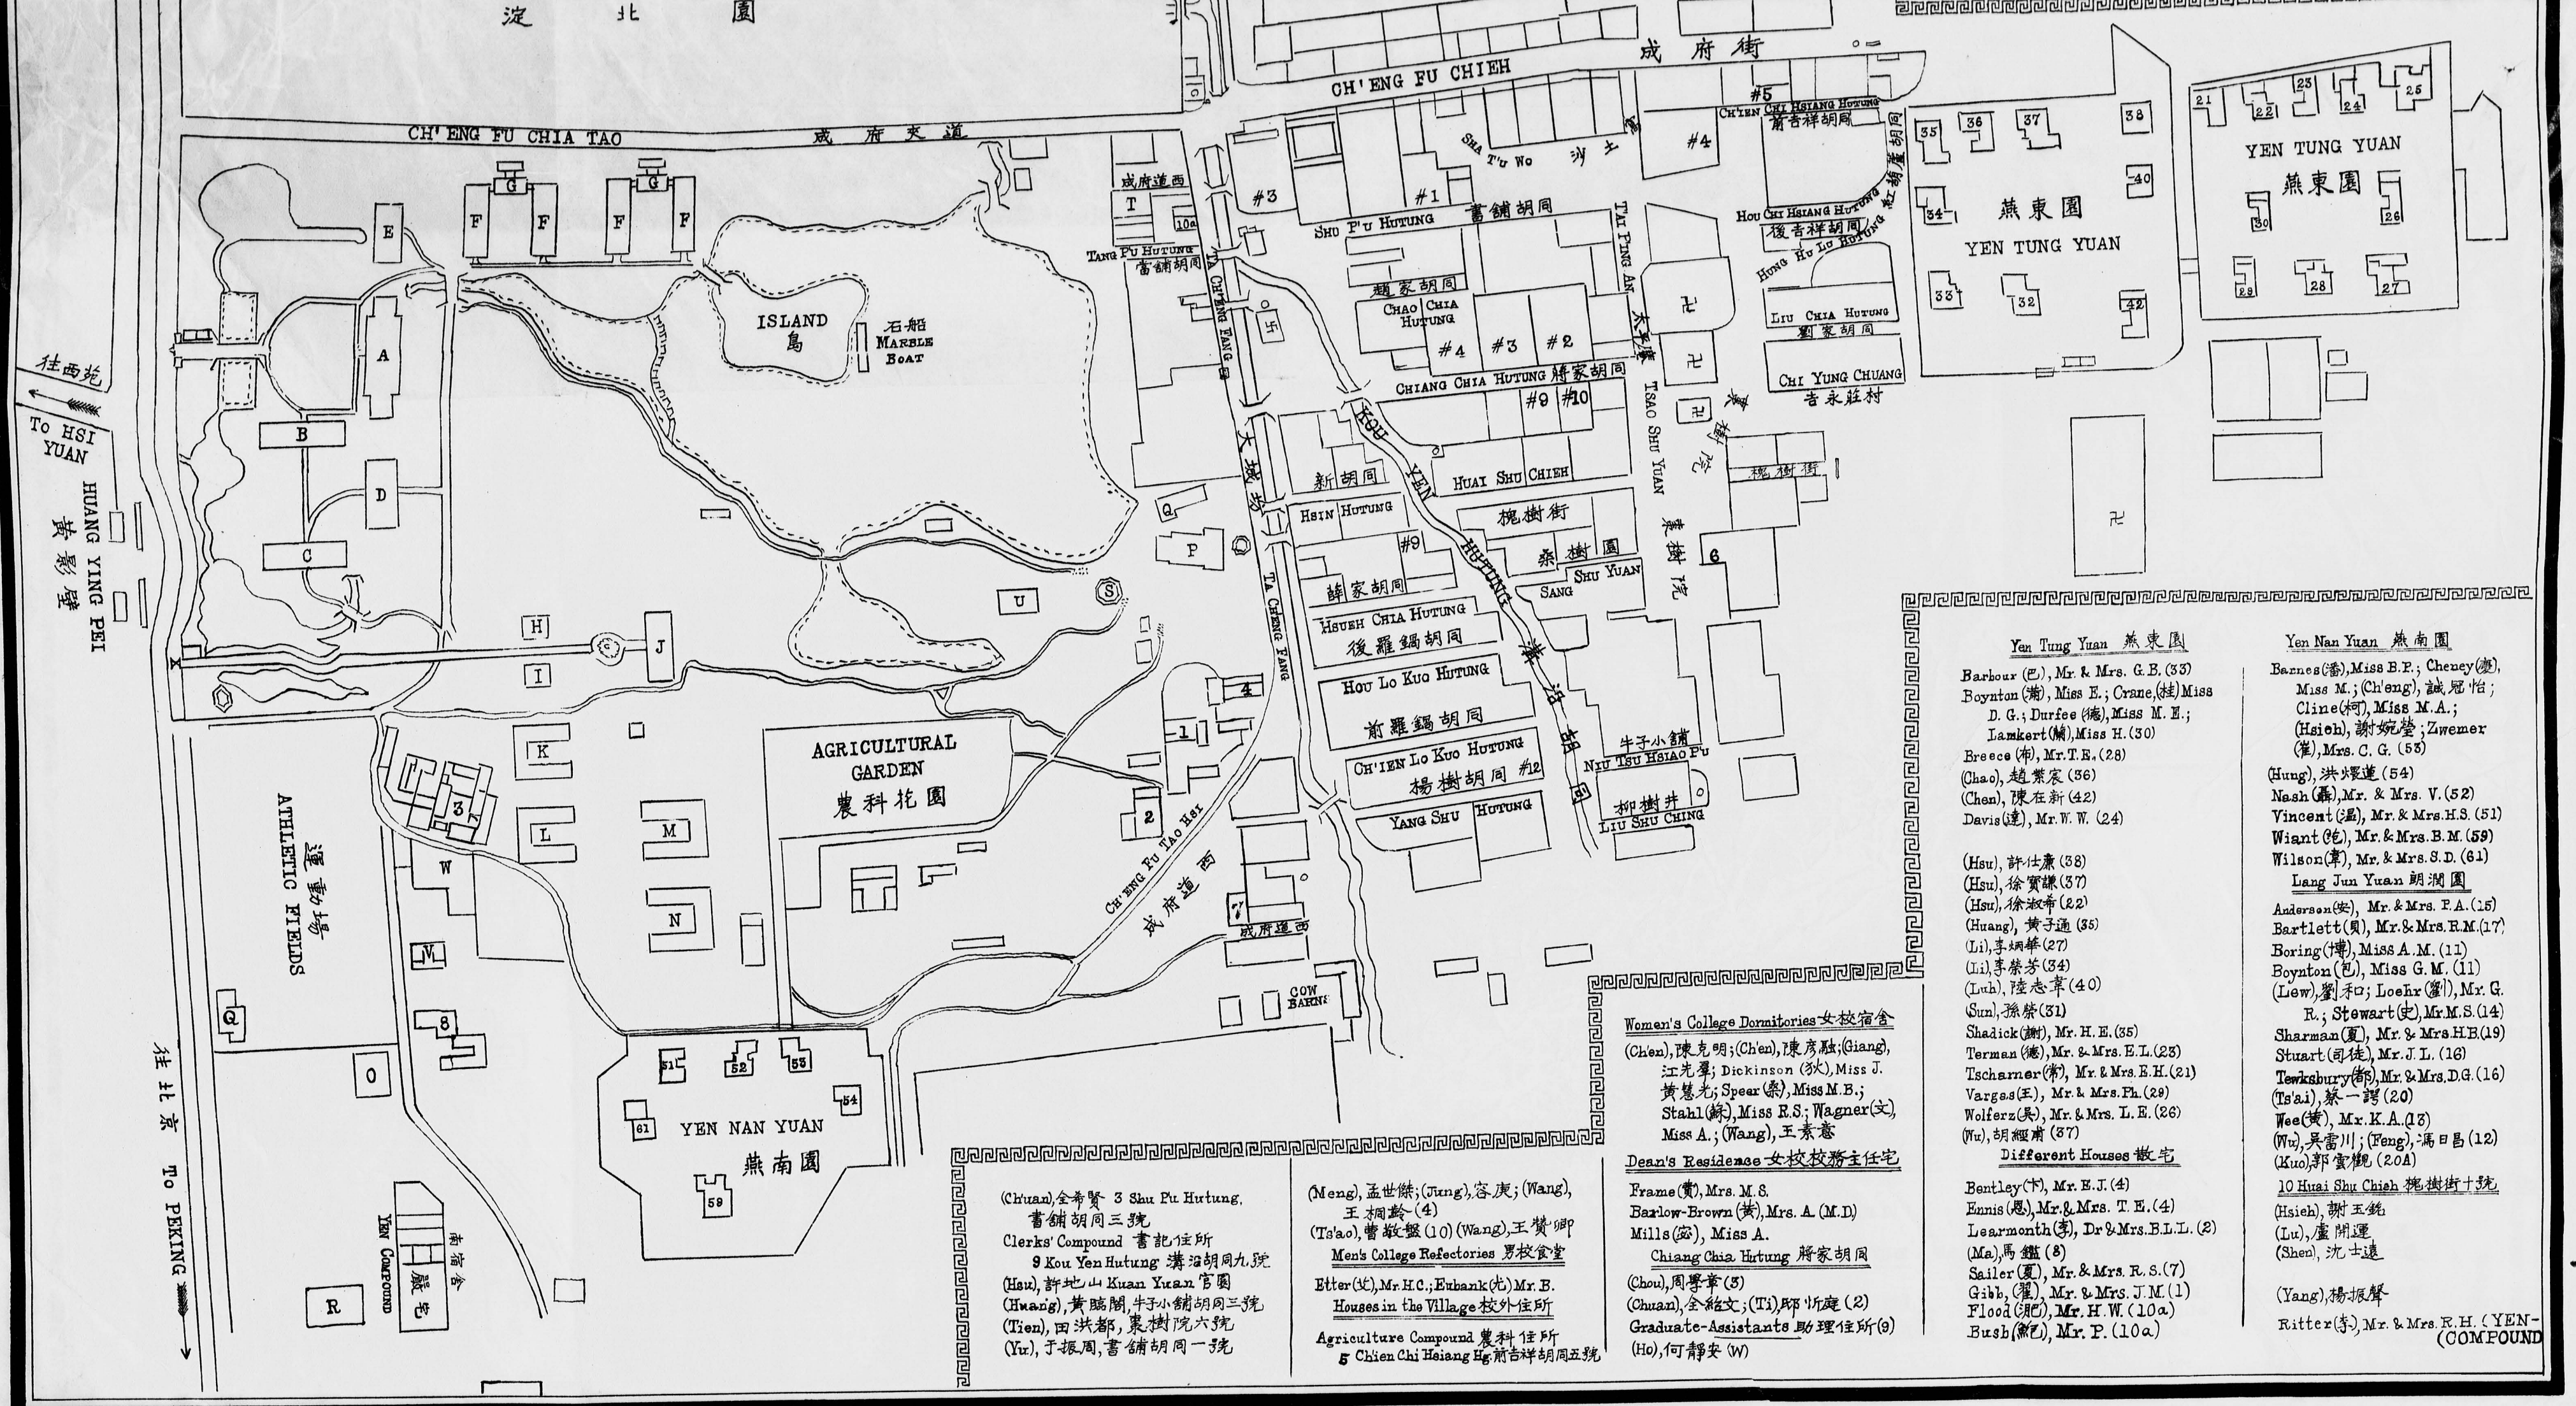


- Yen Tung Yuan 燕東園**  
 Barbour (巴), Mr. & Mrs. G. B. (33)  
 Boynton (滿), Miss E.; Crane (桂) Miss D. G.; Durfee (德), Miss M. E.; Lamkert (蘭), Miss H. (30)  
 Breese (布), Mr. T. E. (28)  
 (Chao), 趙紫家 (36)  
 (Chen), 陳在斯 (42)  
 Davis (達), Mr. W. W. (24)
- (Hsu), 許仕廉 (38)  
 (Hsu), 徐寶謙 (37)  
 (Hsu), 徐淑華 (22)  
 (Huang), 黃子通 (35)  
 (Li), 李煥華 (27)  
 (Li), 李榮芳 (34)  
 (Luh), 陸志華 (40)  
 (Sun), 孫榮 (31)  
 Shadick (謝), Mr. H. E. (35)  
 Terman (德), Mr. & Mrs. E. L. (23)  
 Tscharnor (常), Mr. & Mrs. E. H. (21)  
 Vargas (瓦), Mr. & Mrs. Ph. (29)  
 Wolferz (吳), Mr. & Mrs. L. E. (26)  
 (Wu), 胡經甫 (37)
- Different Houses 散宅**  
 Bentley (卜), Mr. E. J. (4)  
 Ennis (恩), Mr. & Mrs. T. E. (4)  
 Learmonth (李), Dr. & Mrs. B. L. L. (2)  
 (Ma), 馬繼 (8)  
 Sailer (夏), Mr. & Mrs. R. S. (7)  
 Gibb (吉), Mr. & Mrs. J. M. (1)  
 Flood (弗), Mr. H. W. (10a)  
 Bush (布), Mr. P. (10a)
- Yen Nan Yuan 燕南園**  
 Barnes (潘), Miss B. F.; Cheney (陳), Miss M.; (Cheng), 誠冠怡;  
 Cline (柯), Miss M. A.;  
 (Hsieh), 謝婉瑩; Ziwemer (崔), Mrs. C. G. (58)  
 (Hung), 洪煥蓮 (54)  
 Nash (納), Mr. & Mrs. V. (52)  
 Vincent (溫), Mr. & Mrs. H. S. (51)  
 Wiant (完), Mr. & Mrs. B. M. (59)  
 Wilson (韋), Mr. & Mrs. S. D. (61)
- Lang Jun Yuan 朗園**  
 Anderson (安), Mr. & Mrs. F. A. (15)  
 Bartlett (貝), Mr. & Mrs. E. M. (17)  
 Boring (博), Miss A. M. (11)  
 Boynton (包), Miss G. M. (11)  
 (Liew), 劉和; Loehr (樂), Mr. G. R.; Stewart (史), Mr. M. S. (14)  
 Sharman (夏), Mr. & Mrs. H. B. (19)  
 Stuart (司), Mr. J. L. (16)  
 Tewksbury (都), Mr. & Mrs. D. G. (16)  
 (Tsai), 蔡一譯 (20)  
 Wee (黃), Mr. K. A. (13)  
 (Wu), 吳雷川; (Feng), 馮日昌 (12)  
 (Kuo), 郭雲觀 (20A)
- 10 Huai Shu Chieh 槐樹街十號**  
 (Hsieh), 謝玉鏡  
 (Lu), 盧開運  
 (Shen), 沈士遠
- (Yang), 楊振聲  
 Ritter (李), Mr. & Mrs. R. H. (YEN-COMPOUND)

- (Chuan), 全希賢 3 Shu Fu Hutung, 書鋪胡同三號  
 Clerks' Compound 書記住所  
 9 Kou Yen Hutung 溝沿胡同九號  
 (Hsu), 許地山 Kuan Yuan 官園  
 (Huang), 黃臨閣, 牛子小舖胡同三號  
 (Tien), 田洪都, 農樹院六號  
 (Yu), 于振周, 書鋪胡同一號
- (Meng), 孟世傑; (Jung), 容庚; (Wang), 王相齡 (4)  
 (Ts'ao), 曹敬毅 (10) (Wang), 王贊卿
- Men's College Refectories 男校食堂**  
 Etter (艾), Mr. H. C.; Eubank (尤), Mr. B.  
**Houses in the Village 校外住所**  
 Agriculture Compound 農科住所  
 5 Chien Chi Hsiang Hg, 前吉祥胡同五號
- Women's College Dormitories 女校宿舍**  
 (Chen), 陳克明; (Chen), 陳序融; (Giang), 江先羣; Dickinson (狄), Miss J. 黃慧光; Spear (索), Miss M. B.; Stahl (蘇), Miss E. S.; Wagner (文), Miss A.; (Wang), 王素意
- Dean's Residence 女校校務主任宅**  
 Frame (費), Mrs. M. S.  
 Barlow-Brown (賈), Mrs. A. (M. D.)  
 Mills (密), Miss A.
- Chiang Chia Hutung 蔣家胡同**  
 (Chou), 周學華 (3)  
 (Chuan), 全紹文; (Ti), 邱忻庭 (2)  
 Graduate-Assistants 助理住所 (9)  
 (Ho), 何靜安 (W)

Map received July 1932  
Yenching University Campus

YENCHING


TRANSFER

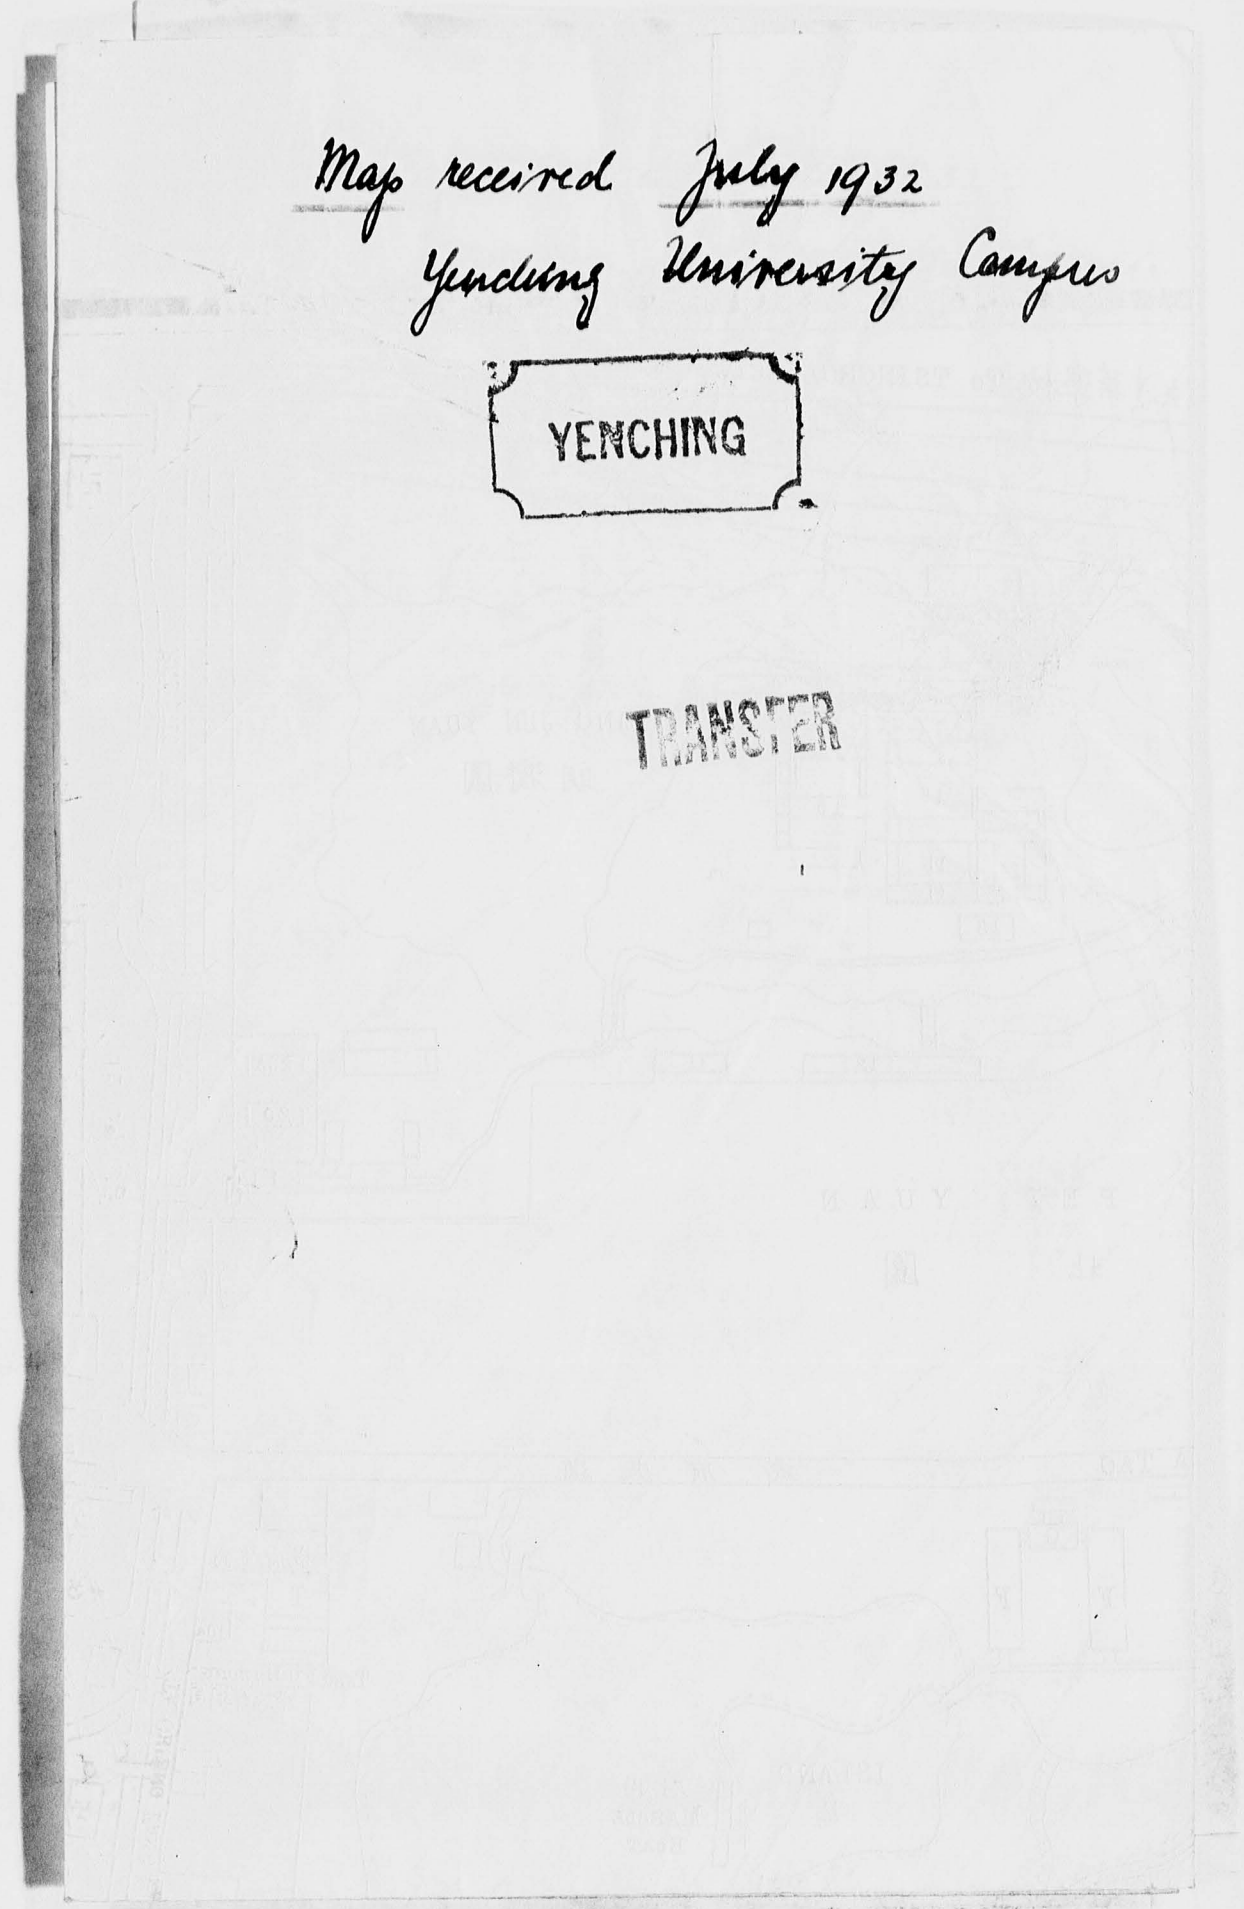

0654

8  
8  
8  
4  
7  
4  
8

FILMED IN 4 SECTIONS

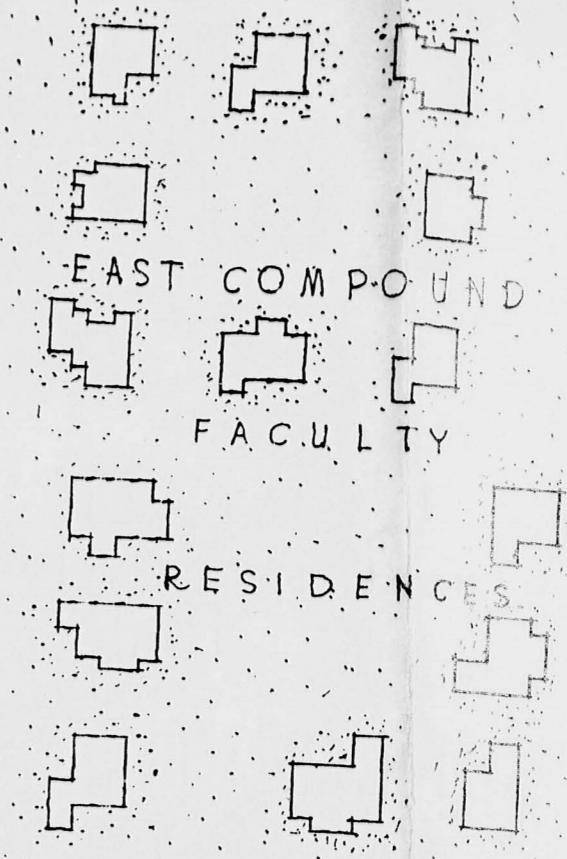


REARRANGED GENERAL PLAN — YENCHING UNIVER  
HENRY KILLAM MURPHY — ARCHITECT — NEW YORK CITY

燕  
京  
大  
學

MADE AT NEW YORK AUG - NOV - 1926  
FROM DRAWING MADE AT PEKING  
BY H.K.M. MAY 1926  
IN CONSULTATION WITH  
SOH-TSU KING } COMMITTEE ON LANDSCAPING  
H.C. ETTER }



SCALE 1" = 80'-0" 50 100 150 200 FEET

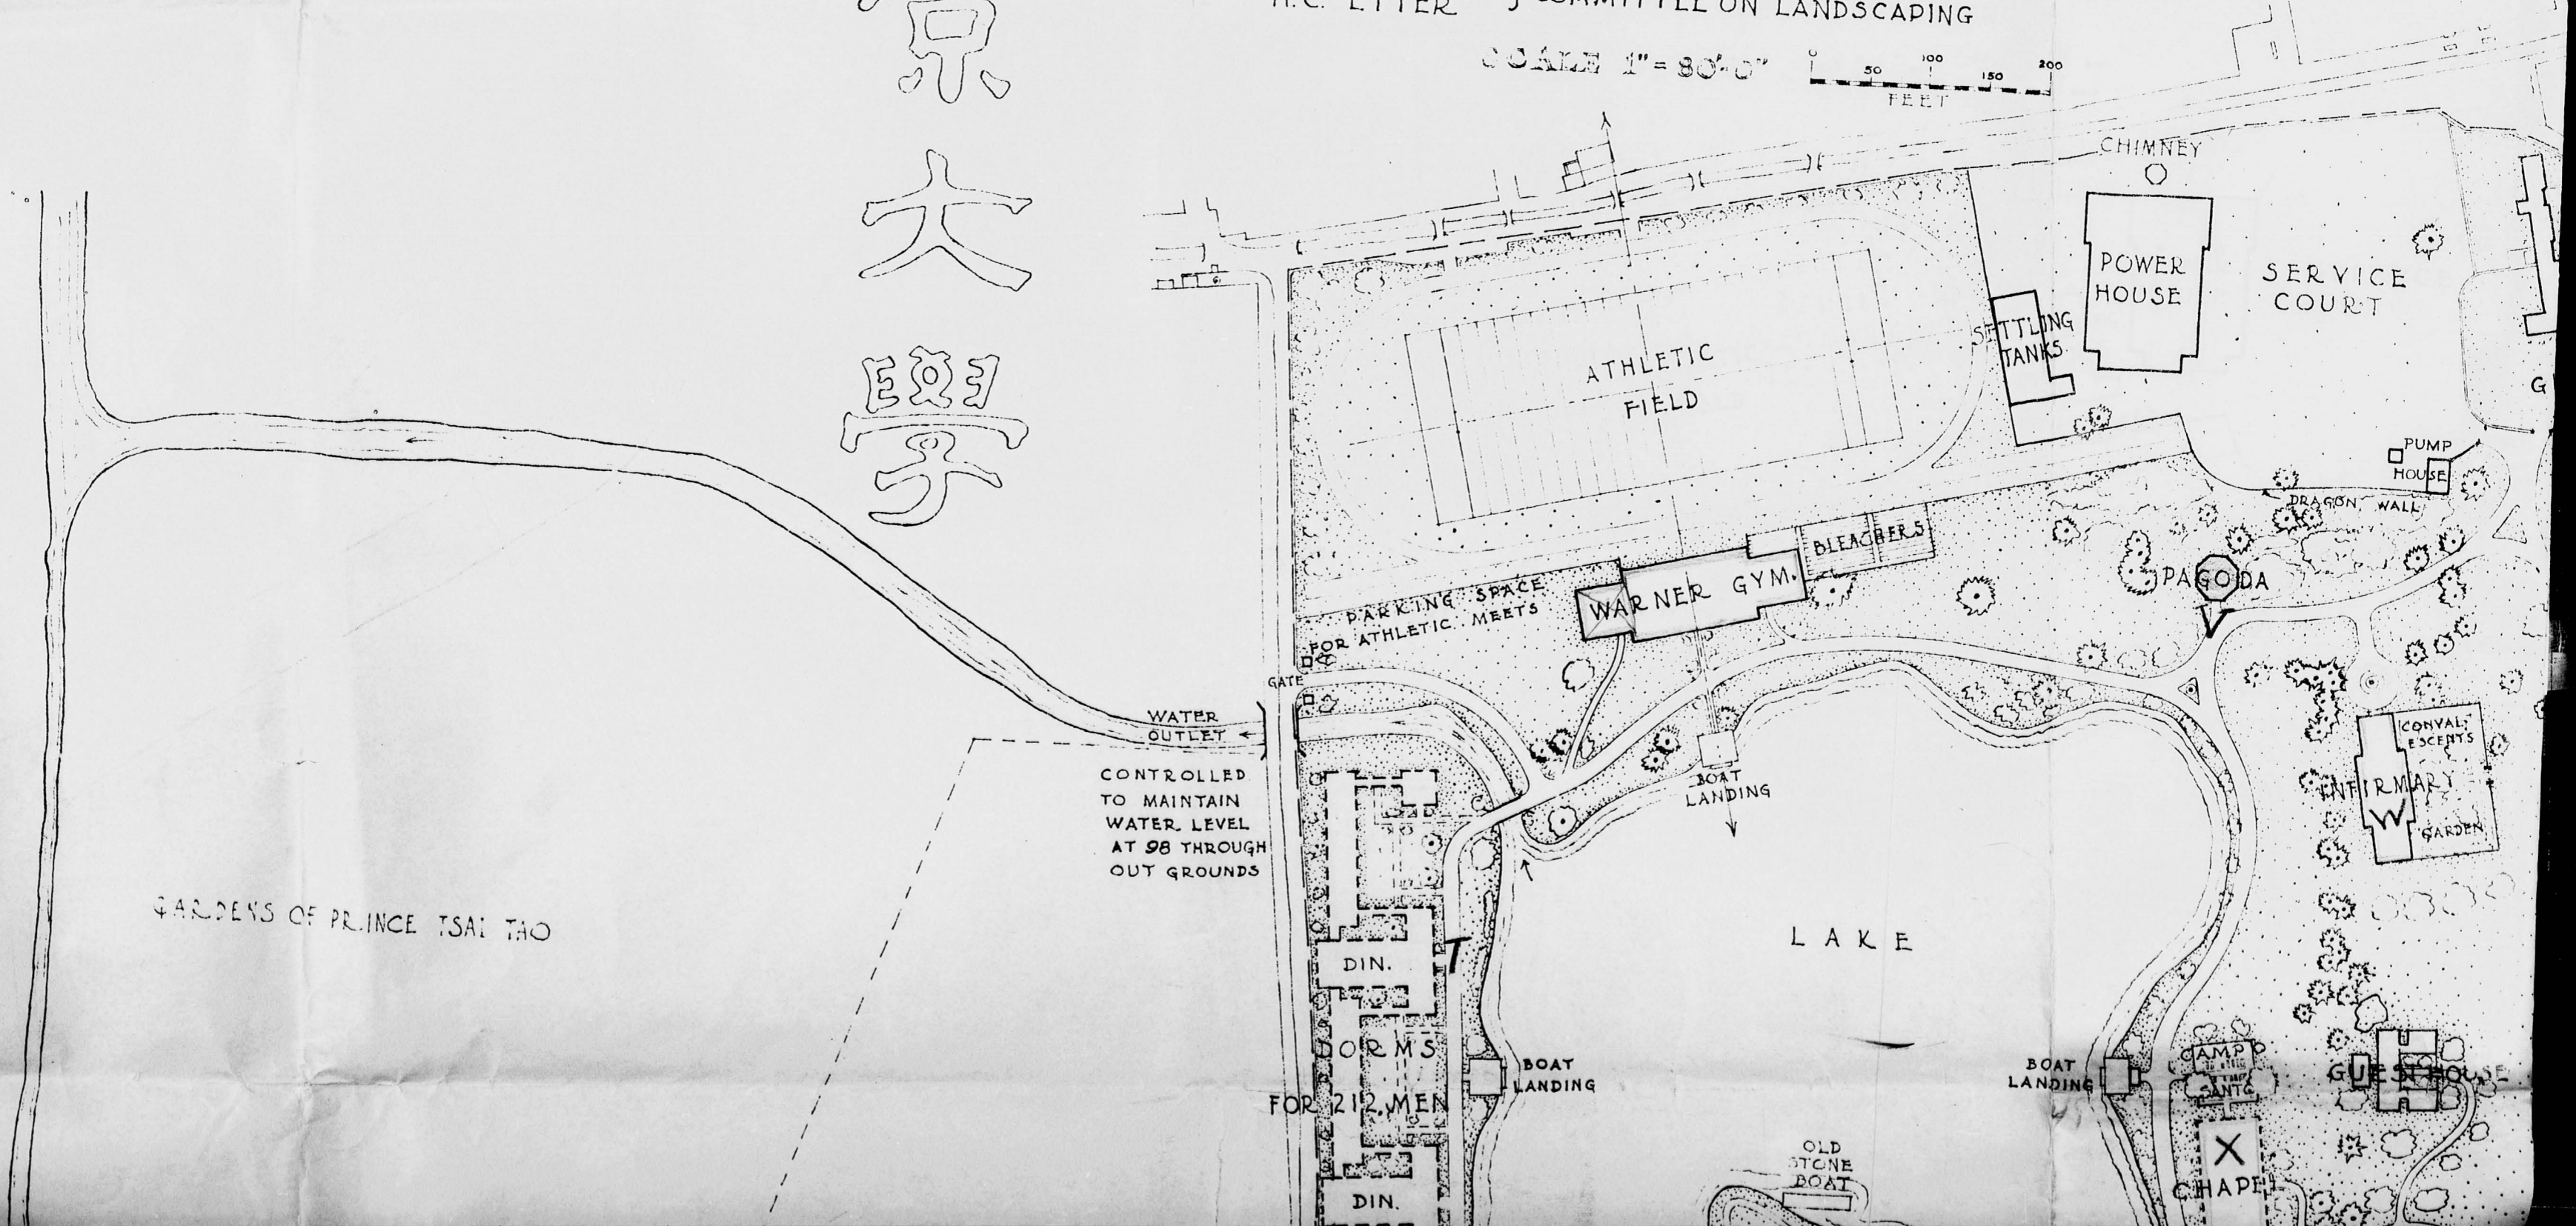

8  
0  
7  
4  
8  
8

Rearranged General Plan - Yenching University  
August to November 1926

YENCHING UNIVERSITY PEKING  
ST - NEW YORK CITY

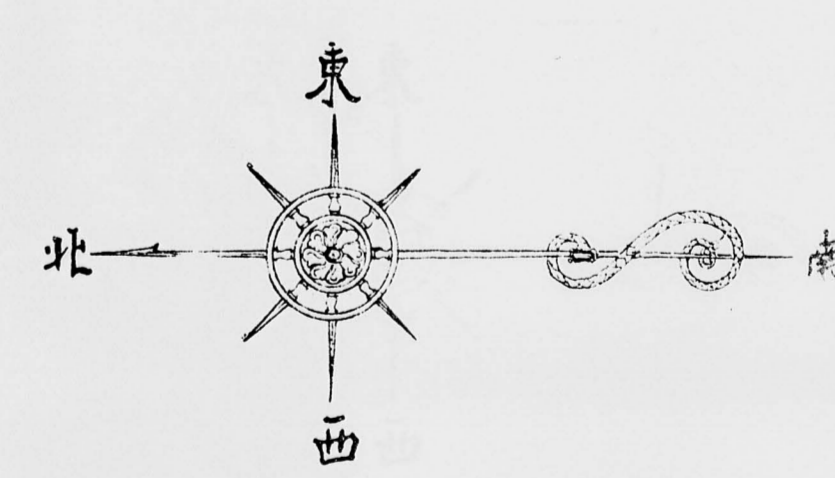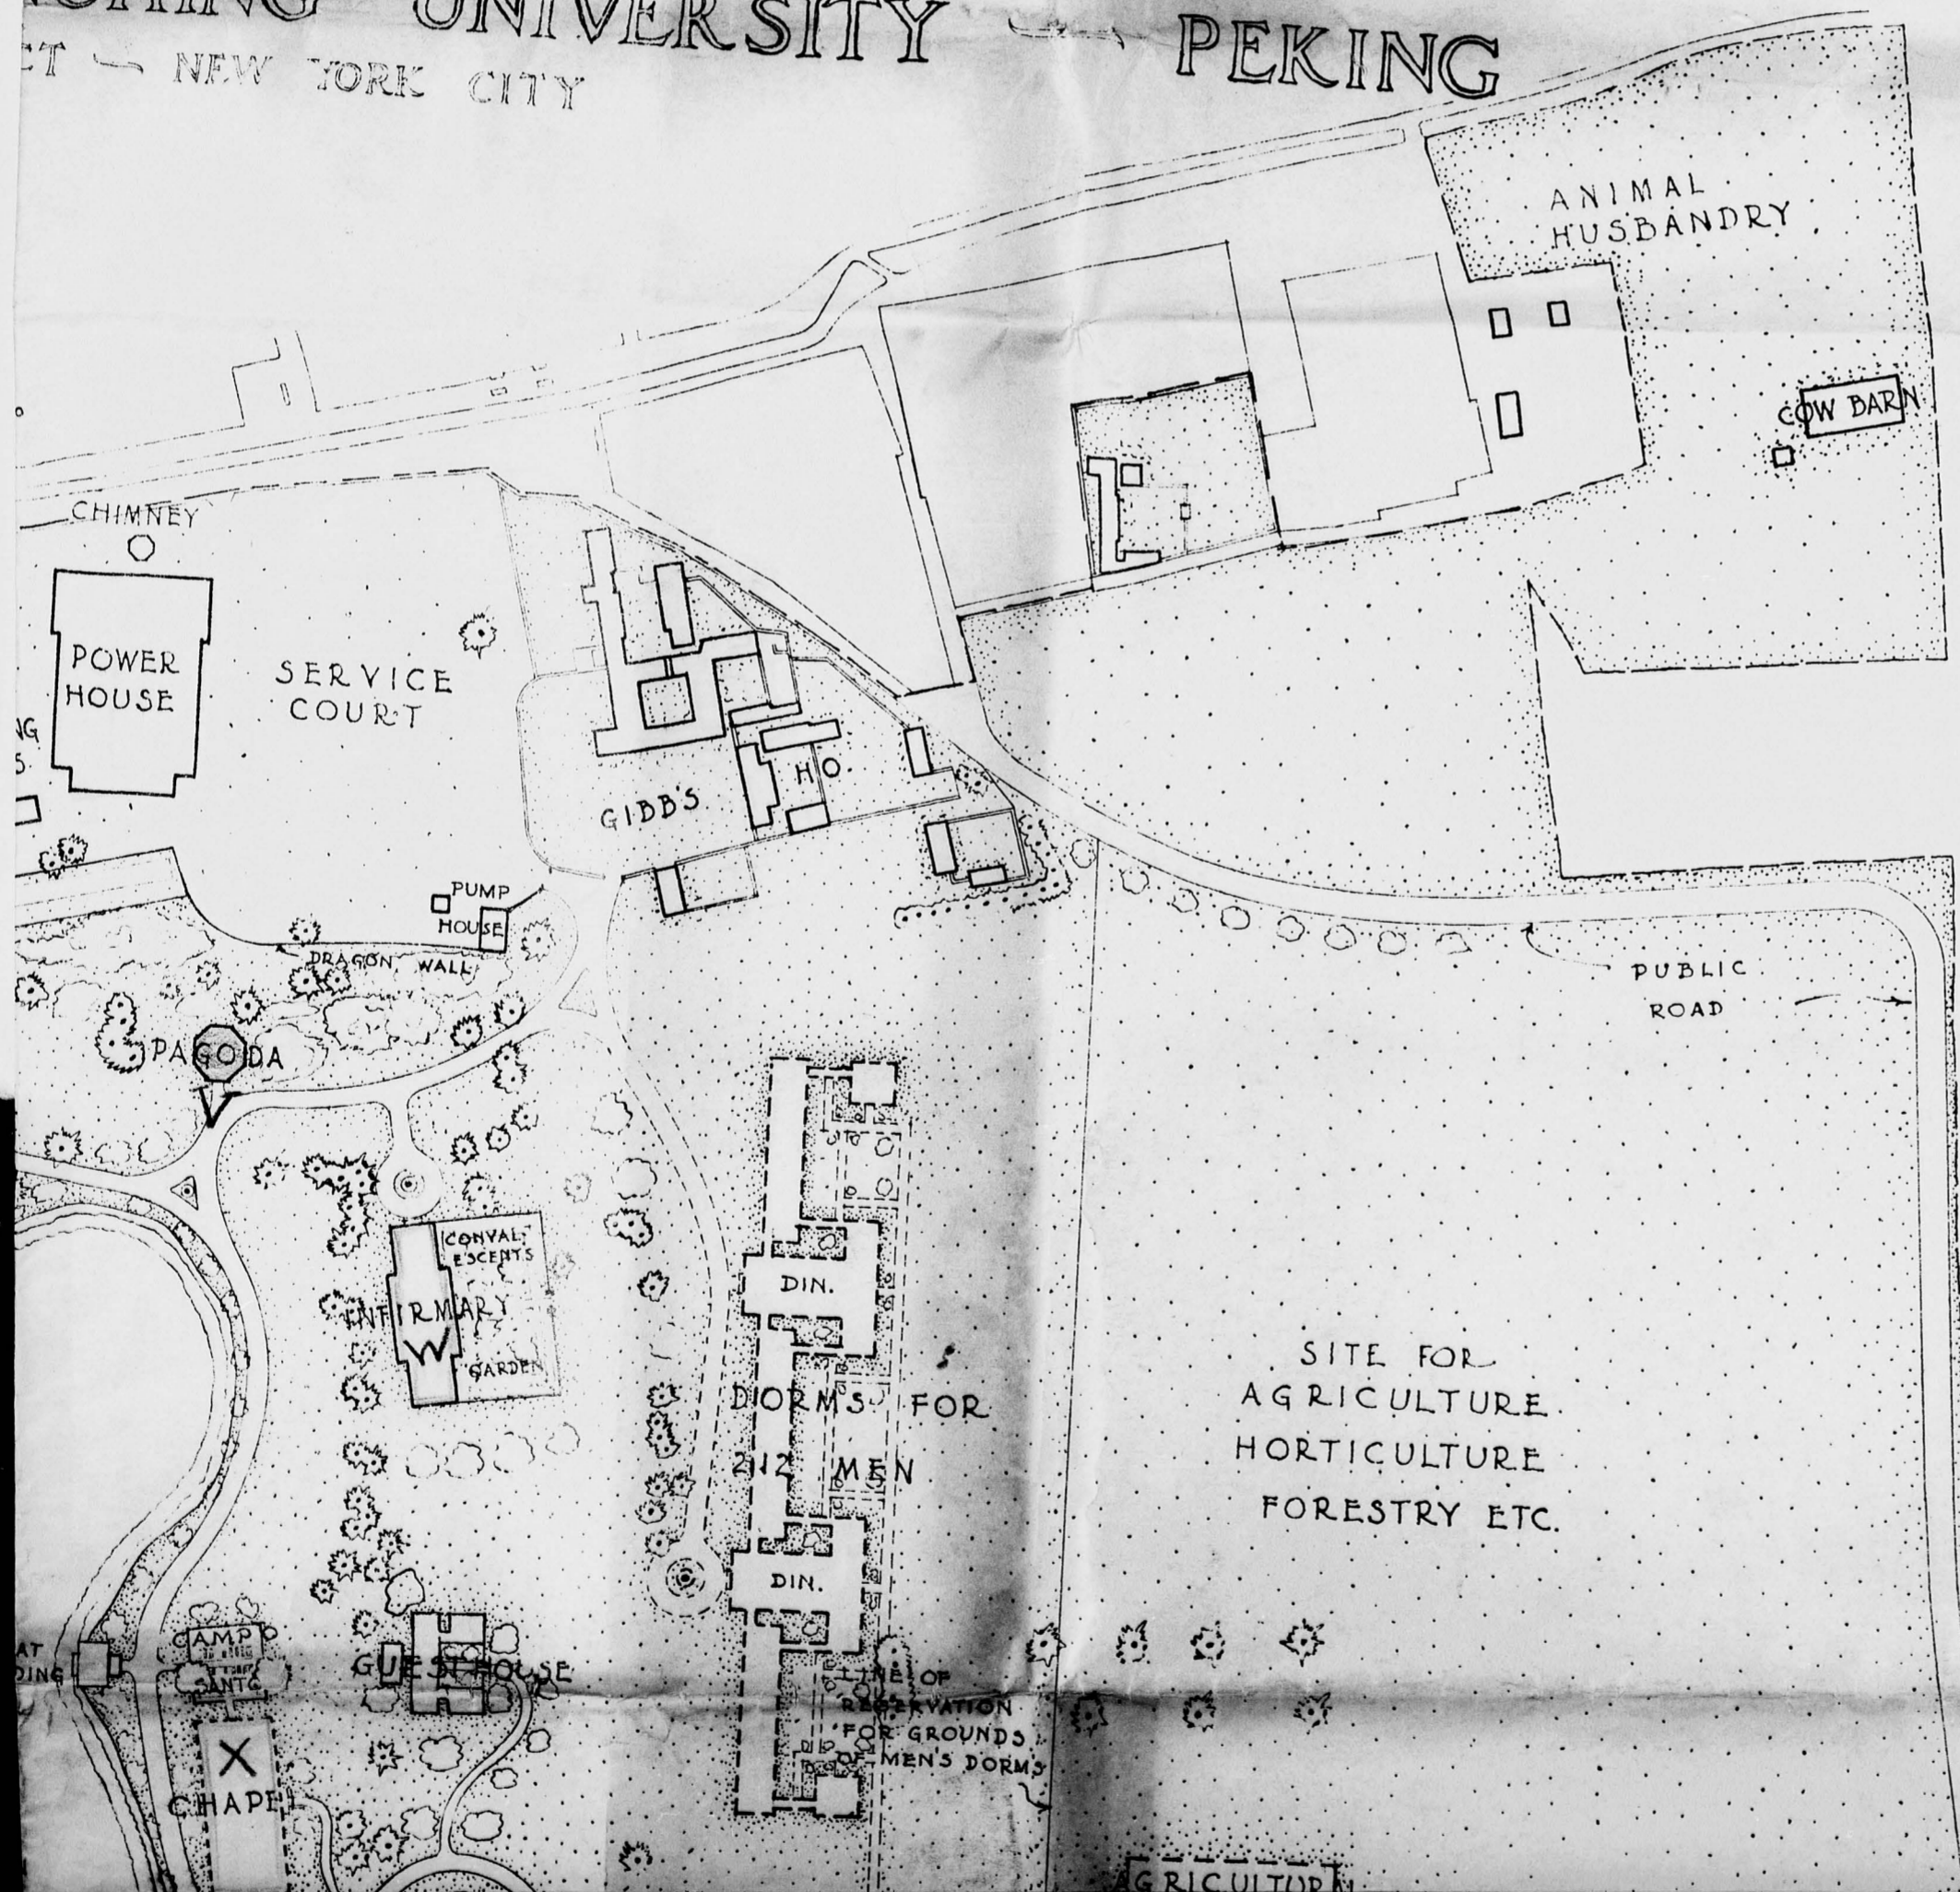

INDICATIONS

- BUILDING ALREADY COMPLETED OR UNDER CONSTRUCTION.
- FUTURE BUILDING.
- TWO-WAY DRIVE INCLUDED IN FIRST STAGE.
- FUTURE TWO-WAY DRIVE.
- ONE-WAY DRIVE INCLUDED IN FIRST STAGE.
- FUTURE ONE-WAY DRIVE.
- WALK INCLUDED IN FIRST STAGE.
- FUTURE WALK.
- STREAM.
- ARCHITECTURAL AXIS.
- EXISTING TREES AS SHOWN ON SURVEY.
- NEW TREES TO BE ADDED.
- MEMORIAL OR ANCIENT CHINESE SCULPTURE.

8  
0  
7  
4  
7  
8  
8

OLD SUMMER PALACE


HIGHWAY TO TSING HUA COLLEGE

GARDENS OF EX-PRES. HSU


PROPERTY LINE

HIGHWAY TO SUMMER PALACE

NOVEMBER 22 1926

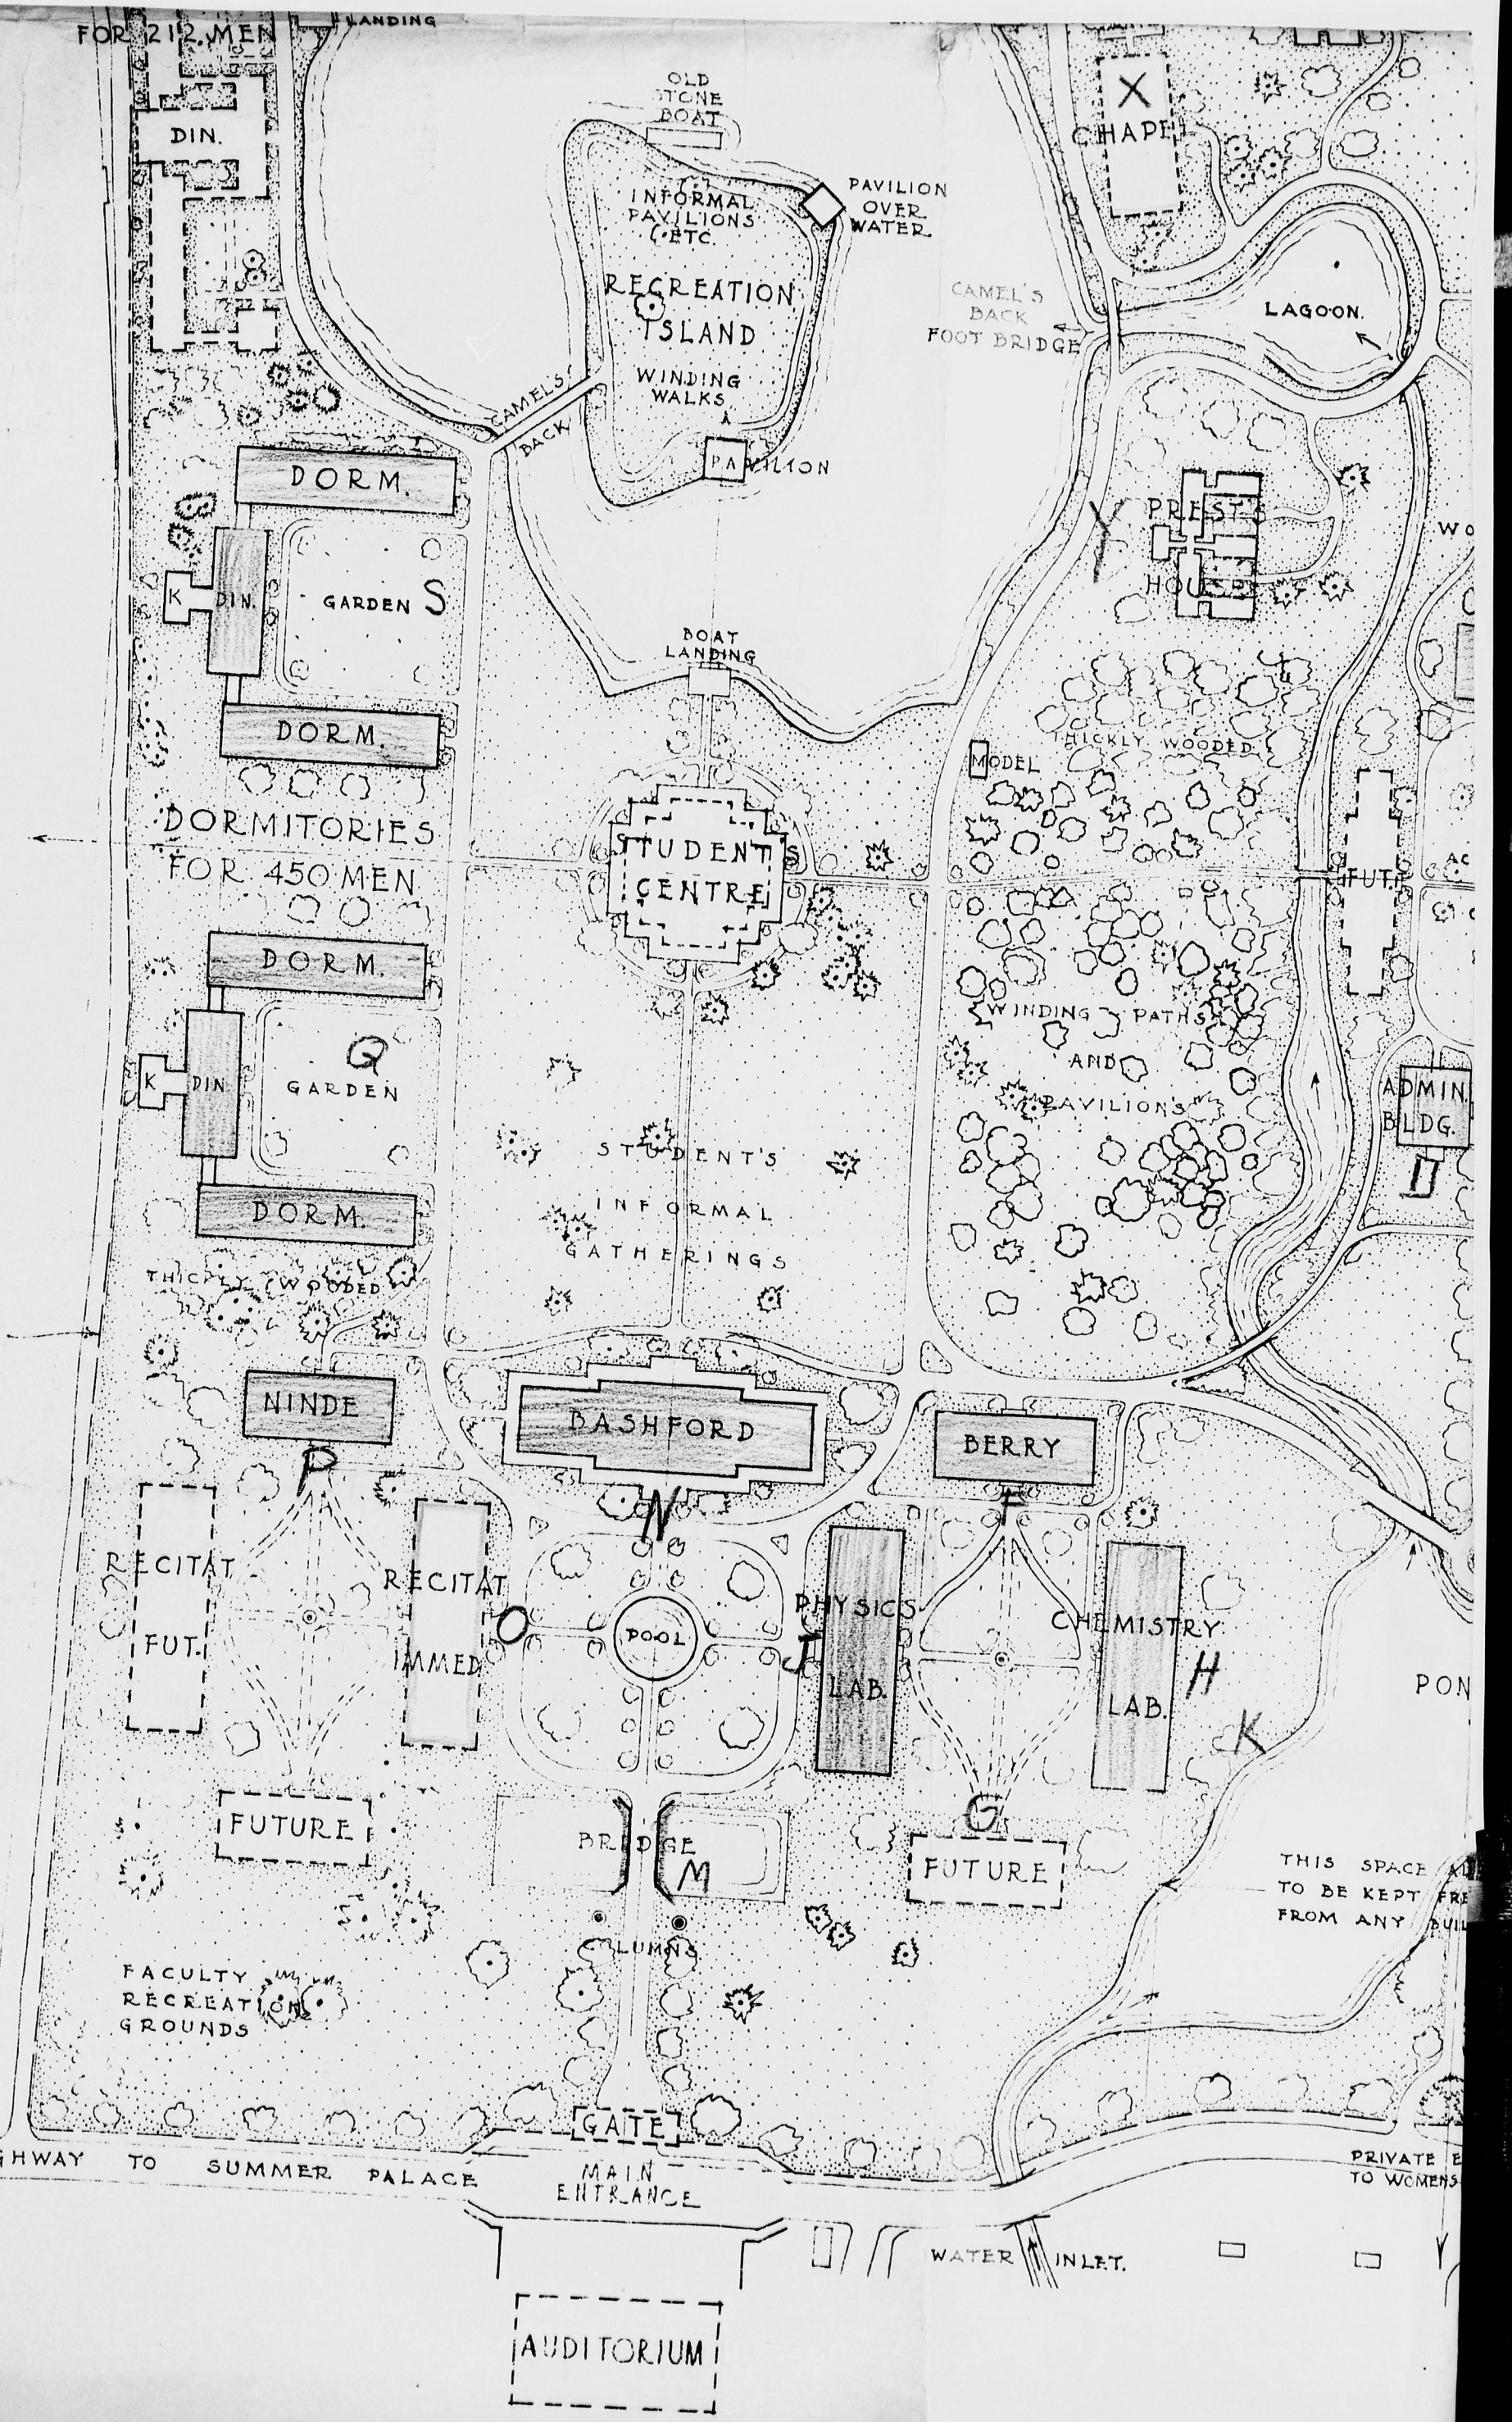

8  
0  
7  
4  
7  
8  
8

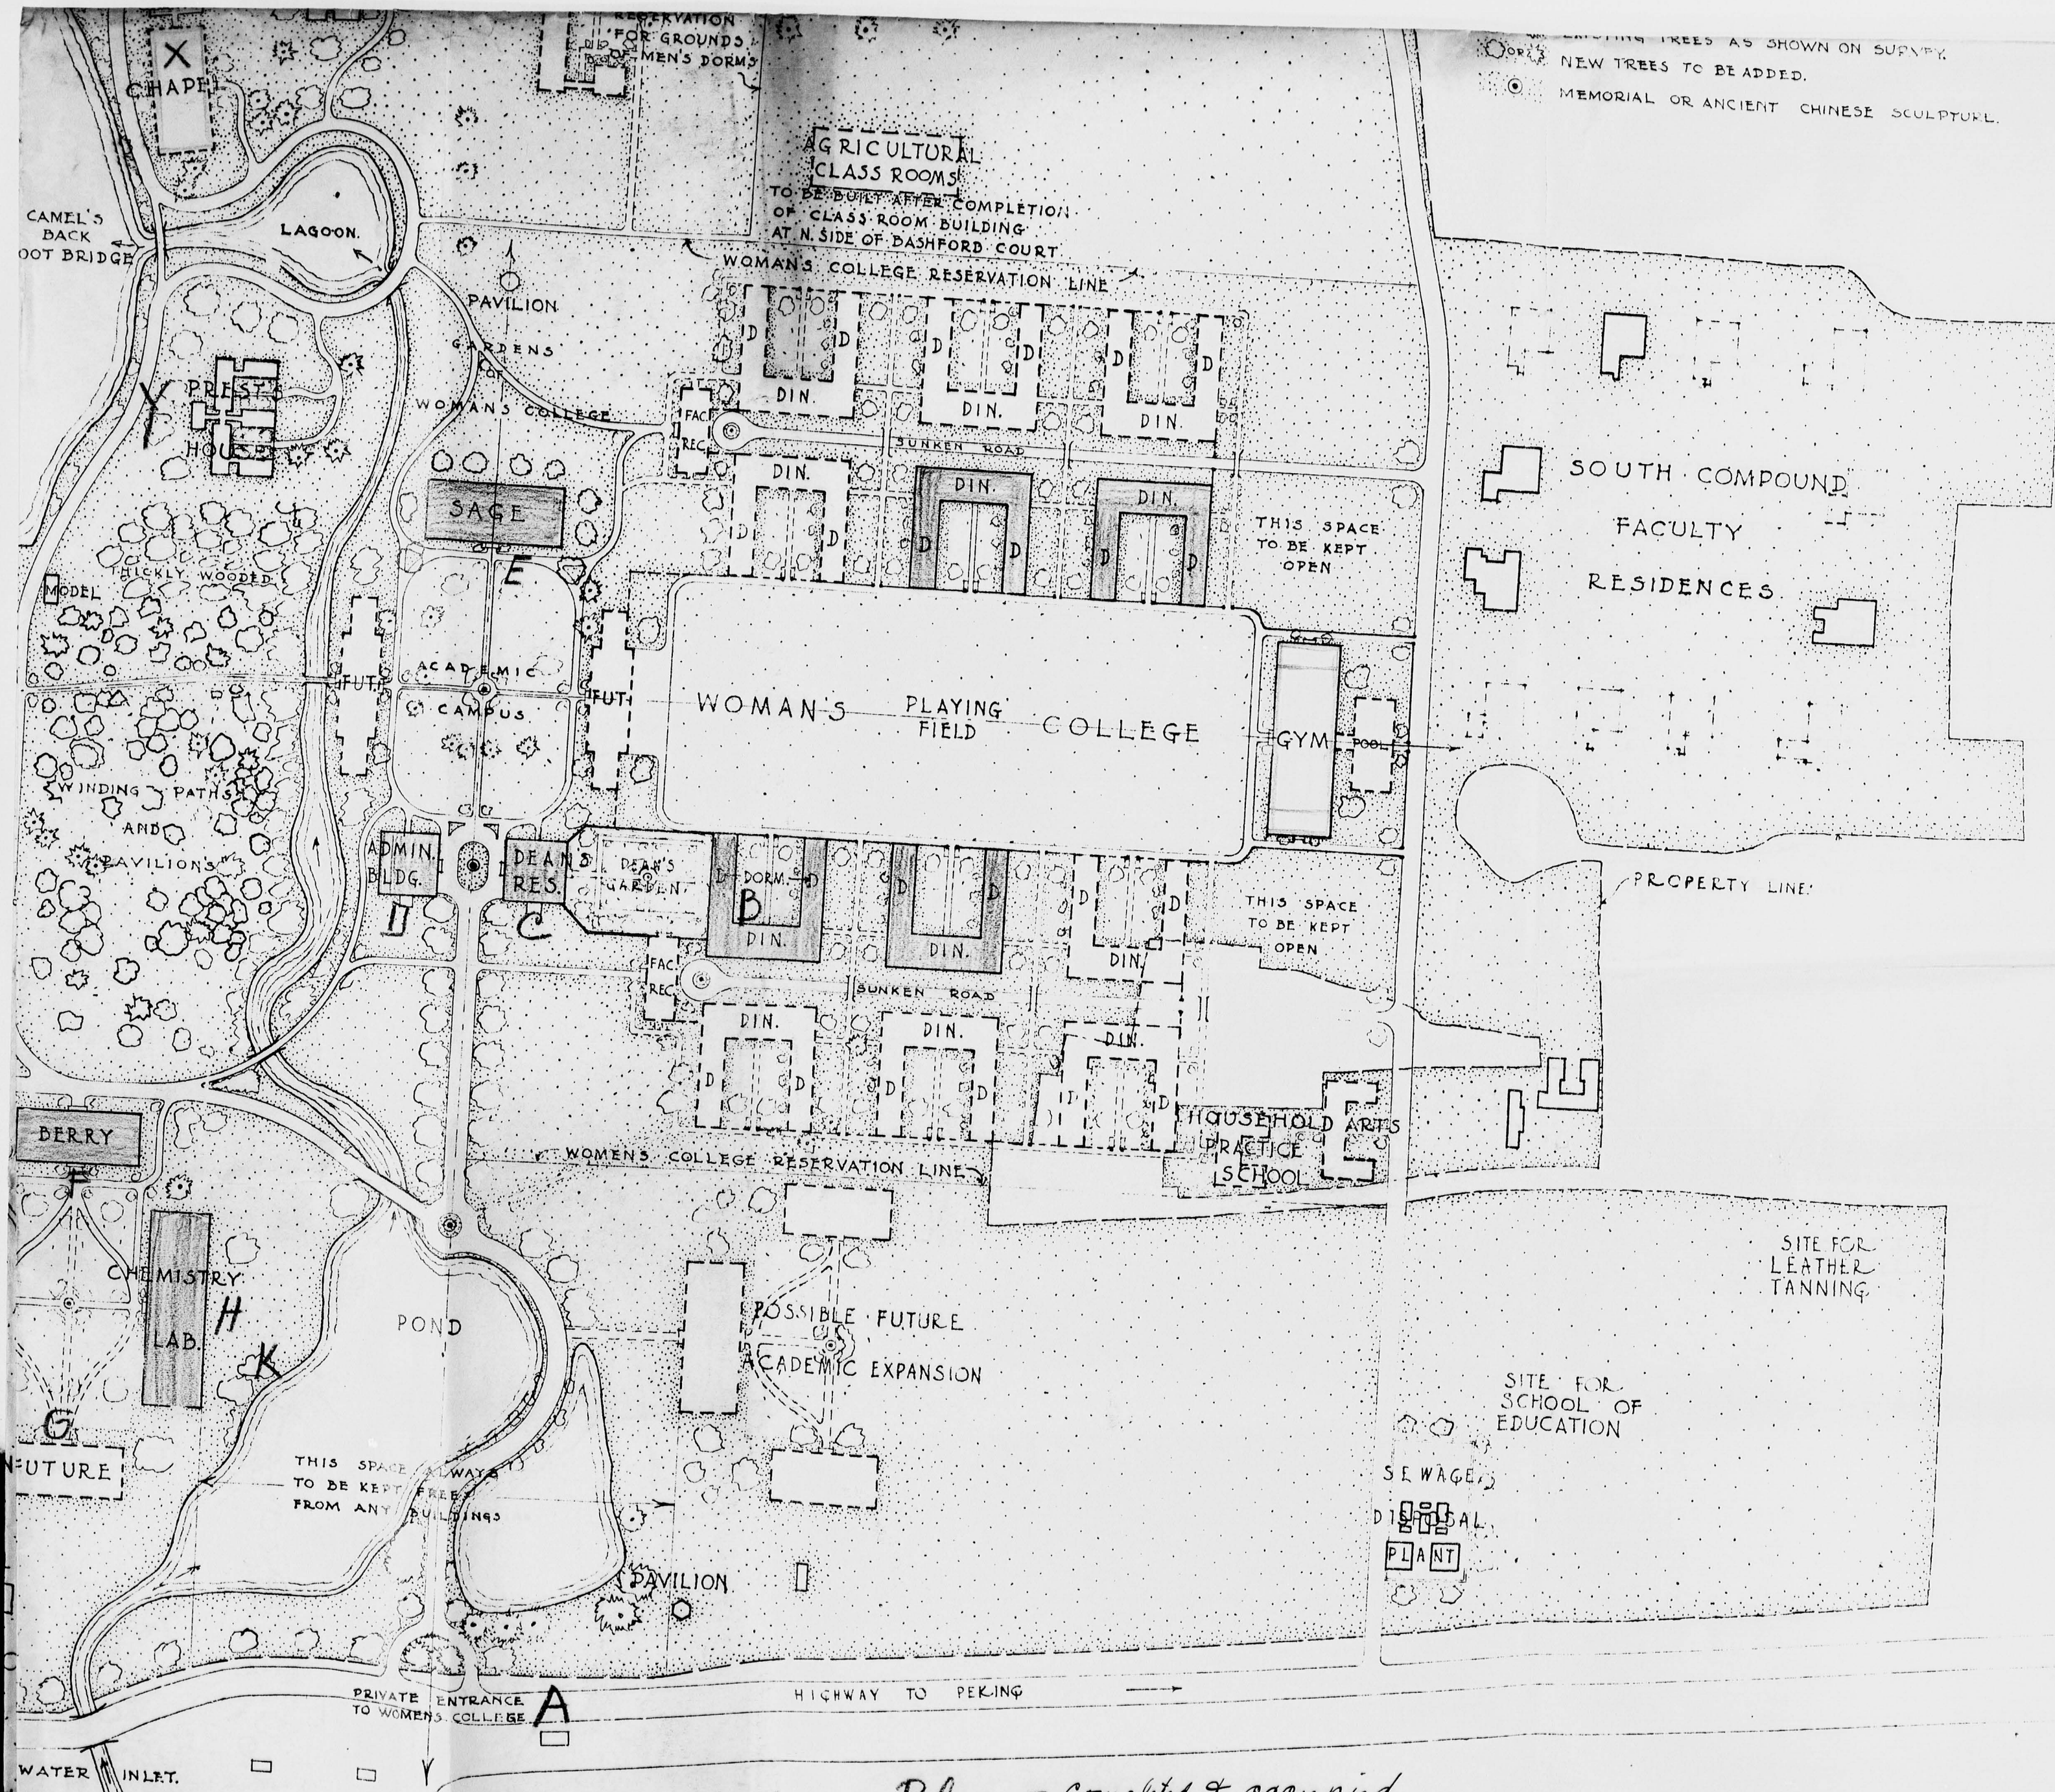

EXISTING TREES AS SHOWN ON SURVEY.  
 NEW TREES TO BE ADDED.  
 MEMORIAL OR ANCIENT CHINESE SCULPTURE.

Blue = Completed & occupied  
 Red = in process

8  
 0  
 7  
 4  
 3  
 8